
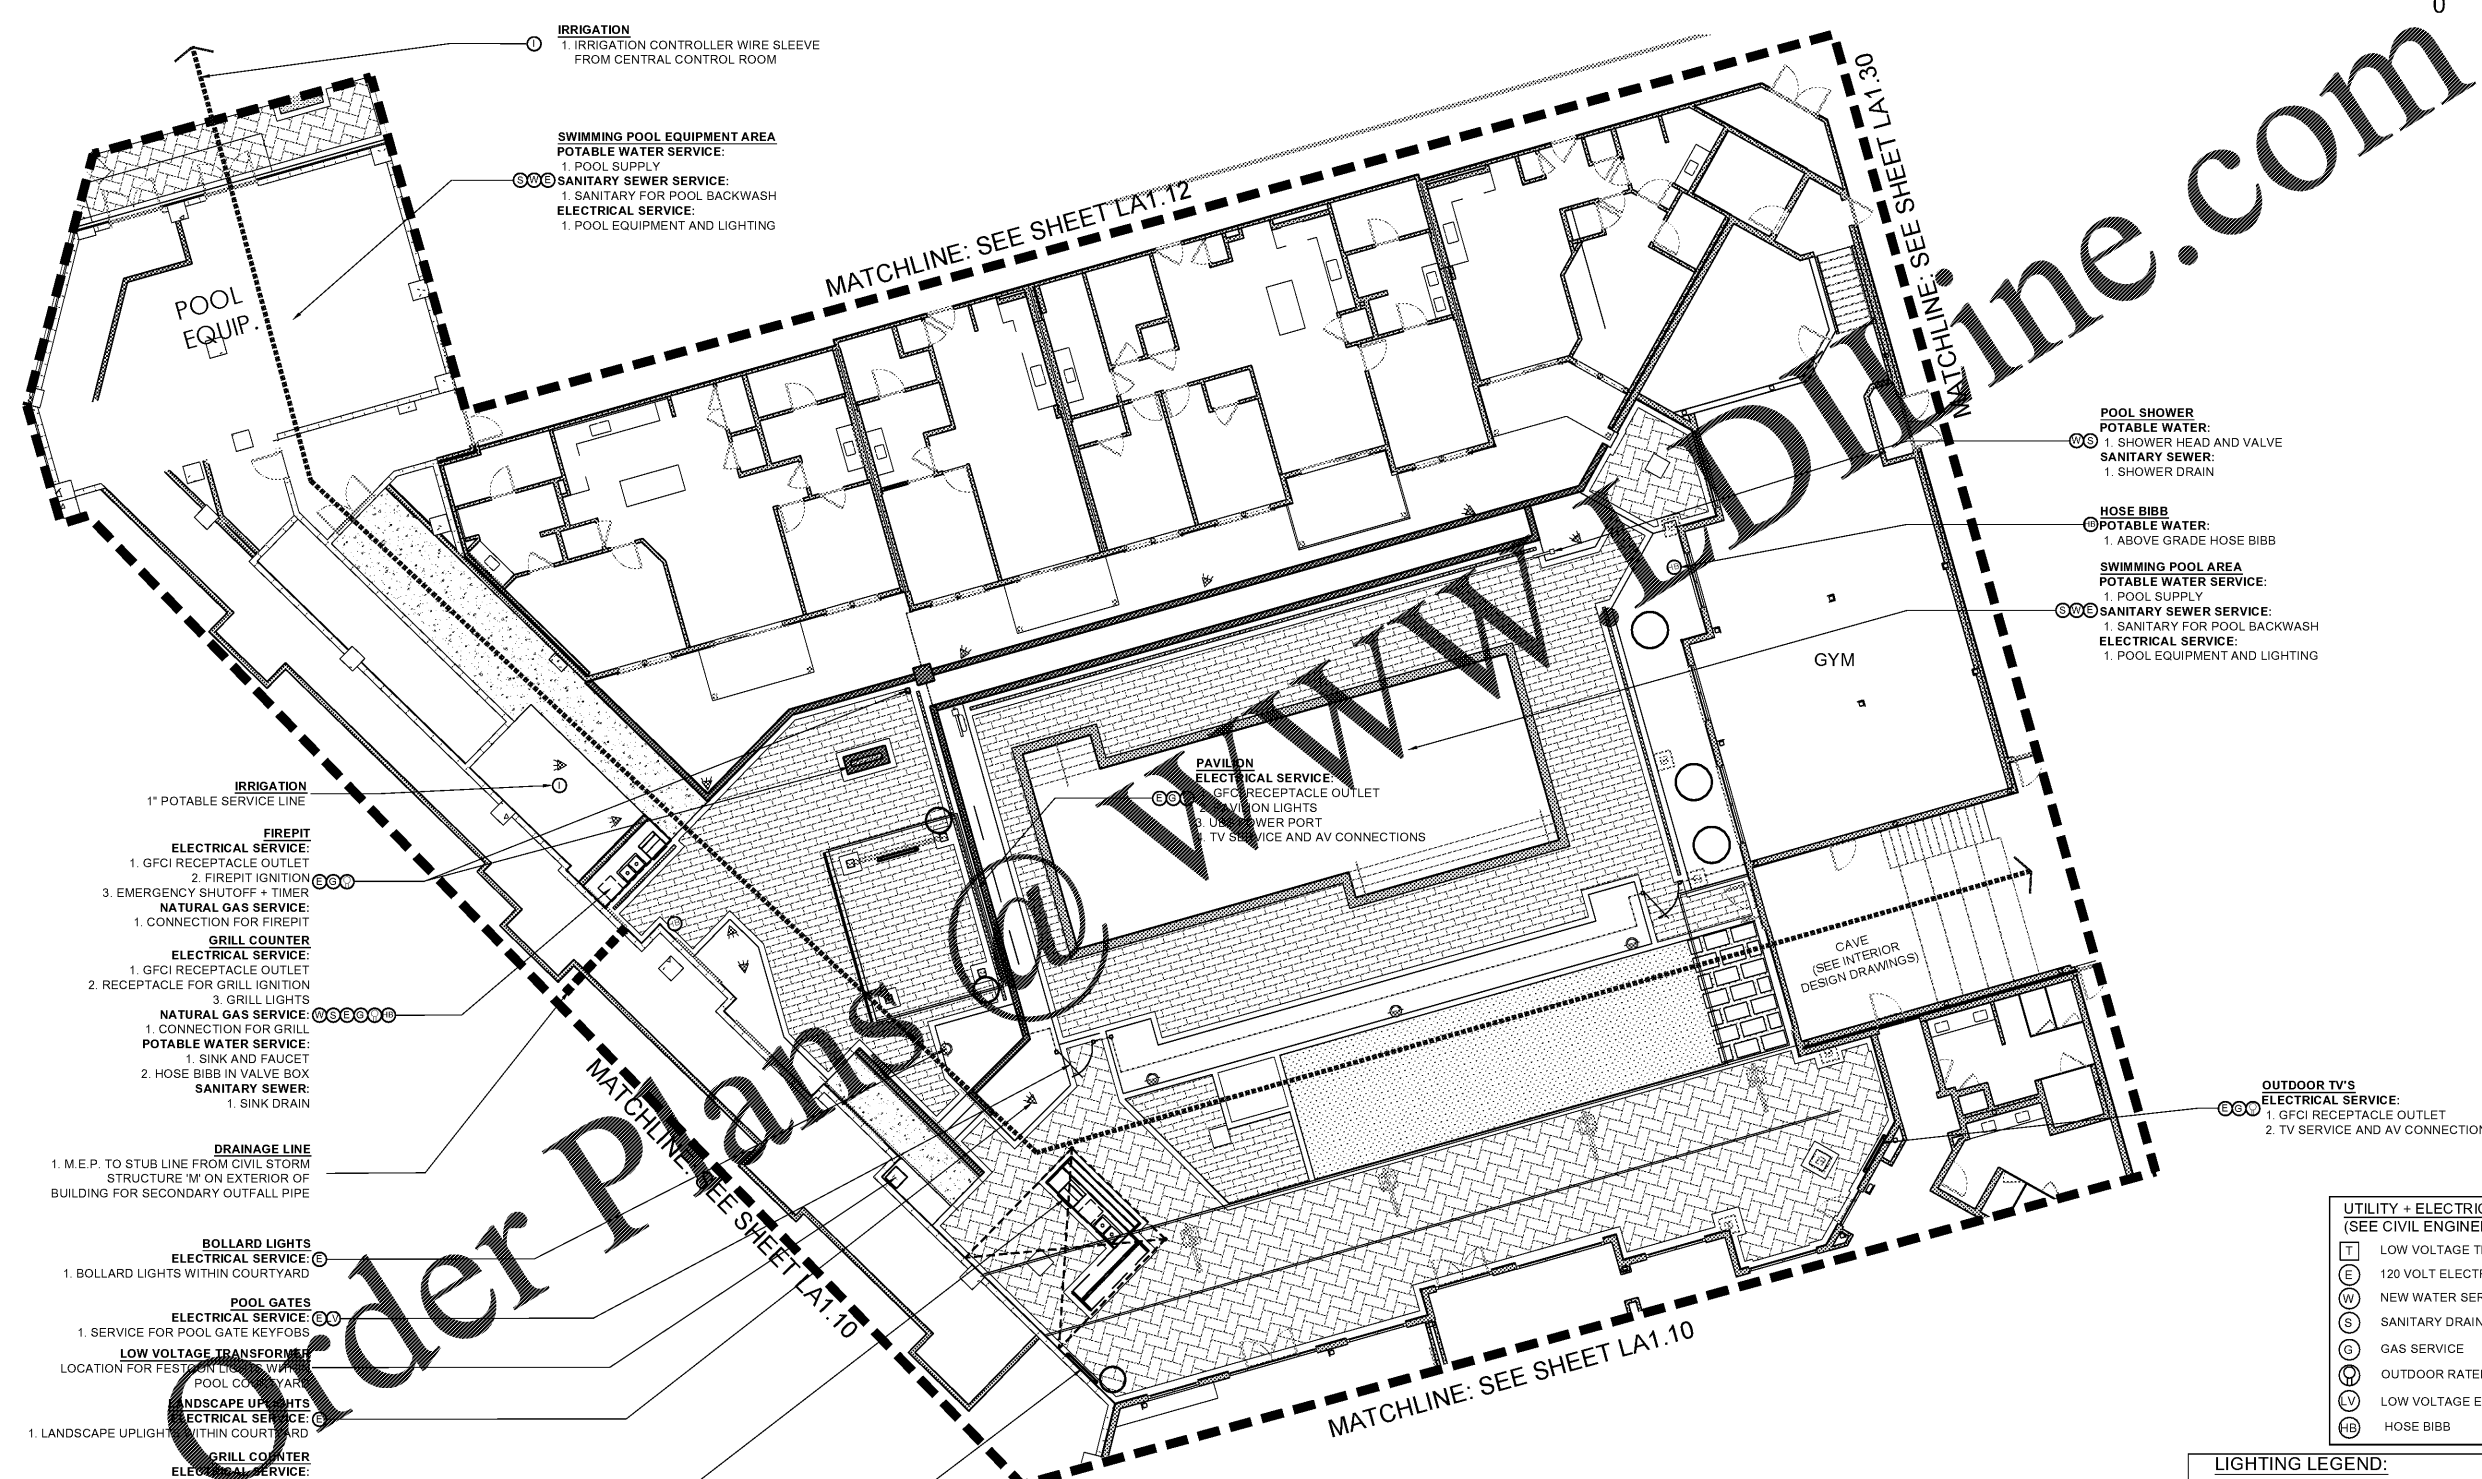


Date:	06/04/19
Drawn by:	PC
Reviewed by:	RC/JW
Job Number:	21889.1
Revision:	Date:

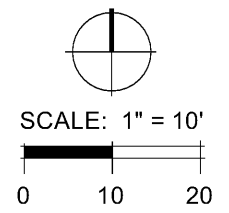

- IRRIGATION**
1. IRRIGATION CONTROLLER WIRE SLEEVE FROM CENTRAL CONTROL ROOM
- SWIMMING POOL EQUIPMENT AREA**
POTABLE WATER SERVICE:
1. POOL SUPPLY
SANITARY SEWER SERVICE:
1. SANITARY FOR POOL BACKWASH
ELECTRICAL SERVICE:
1. POOL EQUIPMENT AND LIGHTING
- POOL EQUIP.**
- IRRIGATION**
1" POTABLE SERVICE LINE
- FIREPIT**
ELECTRICAL SERVICE:
1. GFCI RECEPTACLE OUTLET
2. FIREPIT IGNITION
3. EMERGENCY SHUTOFF - TIMER
NATURAL GAS SERVICE:
1. CONNECTION FOR FIREPIT
GRILL COUNTER
ELECTRICAL SERVICE:
1. GFCI RECEPTACLE OUTLET
2. RECEPTACLE FOR GRILL IGNITION
3. GRILL LIGHTS
NATURAL GAS SERVICE:
1. CONNECTION FOR GRILL
POTABLE WATER SERVICE:
1. SINK AND FAUCET
2. HOSE BIBB IN VALVE BOX
SANITARY SEWER:
1. SINK DRAIN
- DRAINAGE LINE**
1. M.E.P. TO STUB LINE FROM CIVIL STORM STRUCTURE 'M' ON EXTERIOR OF BUILDING FOR SECONDARY OUTFALL PIPE
- BOLLARD LIGHTS**
ELECTRICAL SERVICE:
1. BOLLARD LIGHTS WITHIN COURTYARD
- POOL GATES**
ELECTRICAL SERVICE:
1. SERVICE FOR POOL GATE KEYFOPS
- LOW VOLTAGE TRANSFORMER**
LOCATION FOR FESTOON LIGHTS WITHIN COURTYARD
- LANDSCAPE UPLIGHTS**
ELECTRICAL SERVICE:
1. LANDSCAPE UPLIGHT WITHIN COURTYARD
- GRILL COUNTER**
ELECTRICAL SERVICE:
1. GFCI RECEPTACLE OUTLET
2. RECEPTACLE FOR GRILL IGNITION
3. GRILL LIGHTS
NATURAL GAS SERVICE:
1. CONNECTION FOR GRILL
POTABLE WATER SERVICE:
1. SINK AND FAUCET
2. HOSE BIBB IN VALVE BOX
SANITARY SEWER:
1. SINK DRAIN
- OUTDOOR TV'S**
ELECTRICAL SERVICE:
1. GFCI RECEPTACLE OUTLET
2. TV SERVICE AND AV CONNECTIONS

- POOL SHOWER**
POTABLE WATER:
1. SHOWER HEAD AND VALVE
SANITARY SEWER:
1. SHOWER DRAIN
- HOSE BIBB**
POTABLE WATER:
1. ABOVE GRADE HOSE BIBB
- SWIMMING POOL AREA**
POTABLE WATER SERVICE:
1. POOL SUPPLY
SANITARY SEWER SERVICE:
1. SANITARY FOR POOL BACKWASH
ELECTRICAL SERVICE:
1. POOL EQUIPMENT AND LIGHTING

- PAVILION**
ELECTRICAL SERVICE:
1. GFCI RECEPTACLE OUTLET
2. DOWN LIGHTS
3. DOWN POWER PORT
TV SERVICE AND AV CONNECTIONS

- OUTDOOR TV'S**
ELECTRICAL SERVICE:
1. GFCI RECEPTACLE OUTLET
2. TV SERVICE AND AV CONNECTIONS


UTILITY + ELECTRICAL ELEMENTS LEGEND (SEE CIVIL ENGINEER DRAWINGS)	
T	LOW VOLTAGE TRANSFORMER
E	120 VOLT ELECTRIC SERVICE
W	NEW WATER SERVICE
S	SANITARY DRAINAGE CONNECTION
G	GAS SERVICE
R	OUTDOOR RATED RECEPTACLE OUTLET
V	LOW VOLTAGE ELECTRICAL SERVICE
HB	HOSE BIBB

LIGHTING LEGEND: SEE SHEET LA2.50 FOR FURTHER INFORMATION AND SPECIFICATIONS	
	STREETLIGHT (TO MATCH NORTON COMMONS)
	WALL DOWNLIGHT
	LANDSCAPE UPLIGHT (120 VOLT)
	BOLLARD LIGHT
	WALL ACCENT LIGHTS
	FESTOON LIGHTS (ATTACHED TO WALL)
	FESTOON LIGHTS W/ ALUMINUM POSTS

LYRIC AT NORTON COMMONS
Prospect, Kentucky
Bristol Development Group
380 Mallory Station Rd., #504, Franklin, TN 37064



90% HARDSCAPE PLANS
POOL AREA ELECTRICAL AND UTILITY
NEEDS PLAN

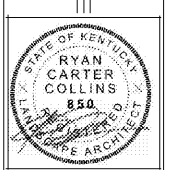

Sheet Number:
LA1.22