
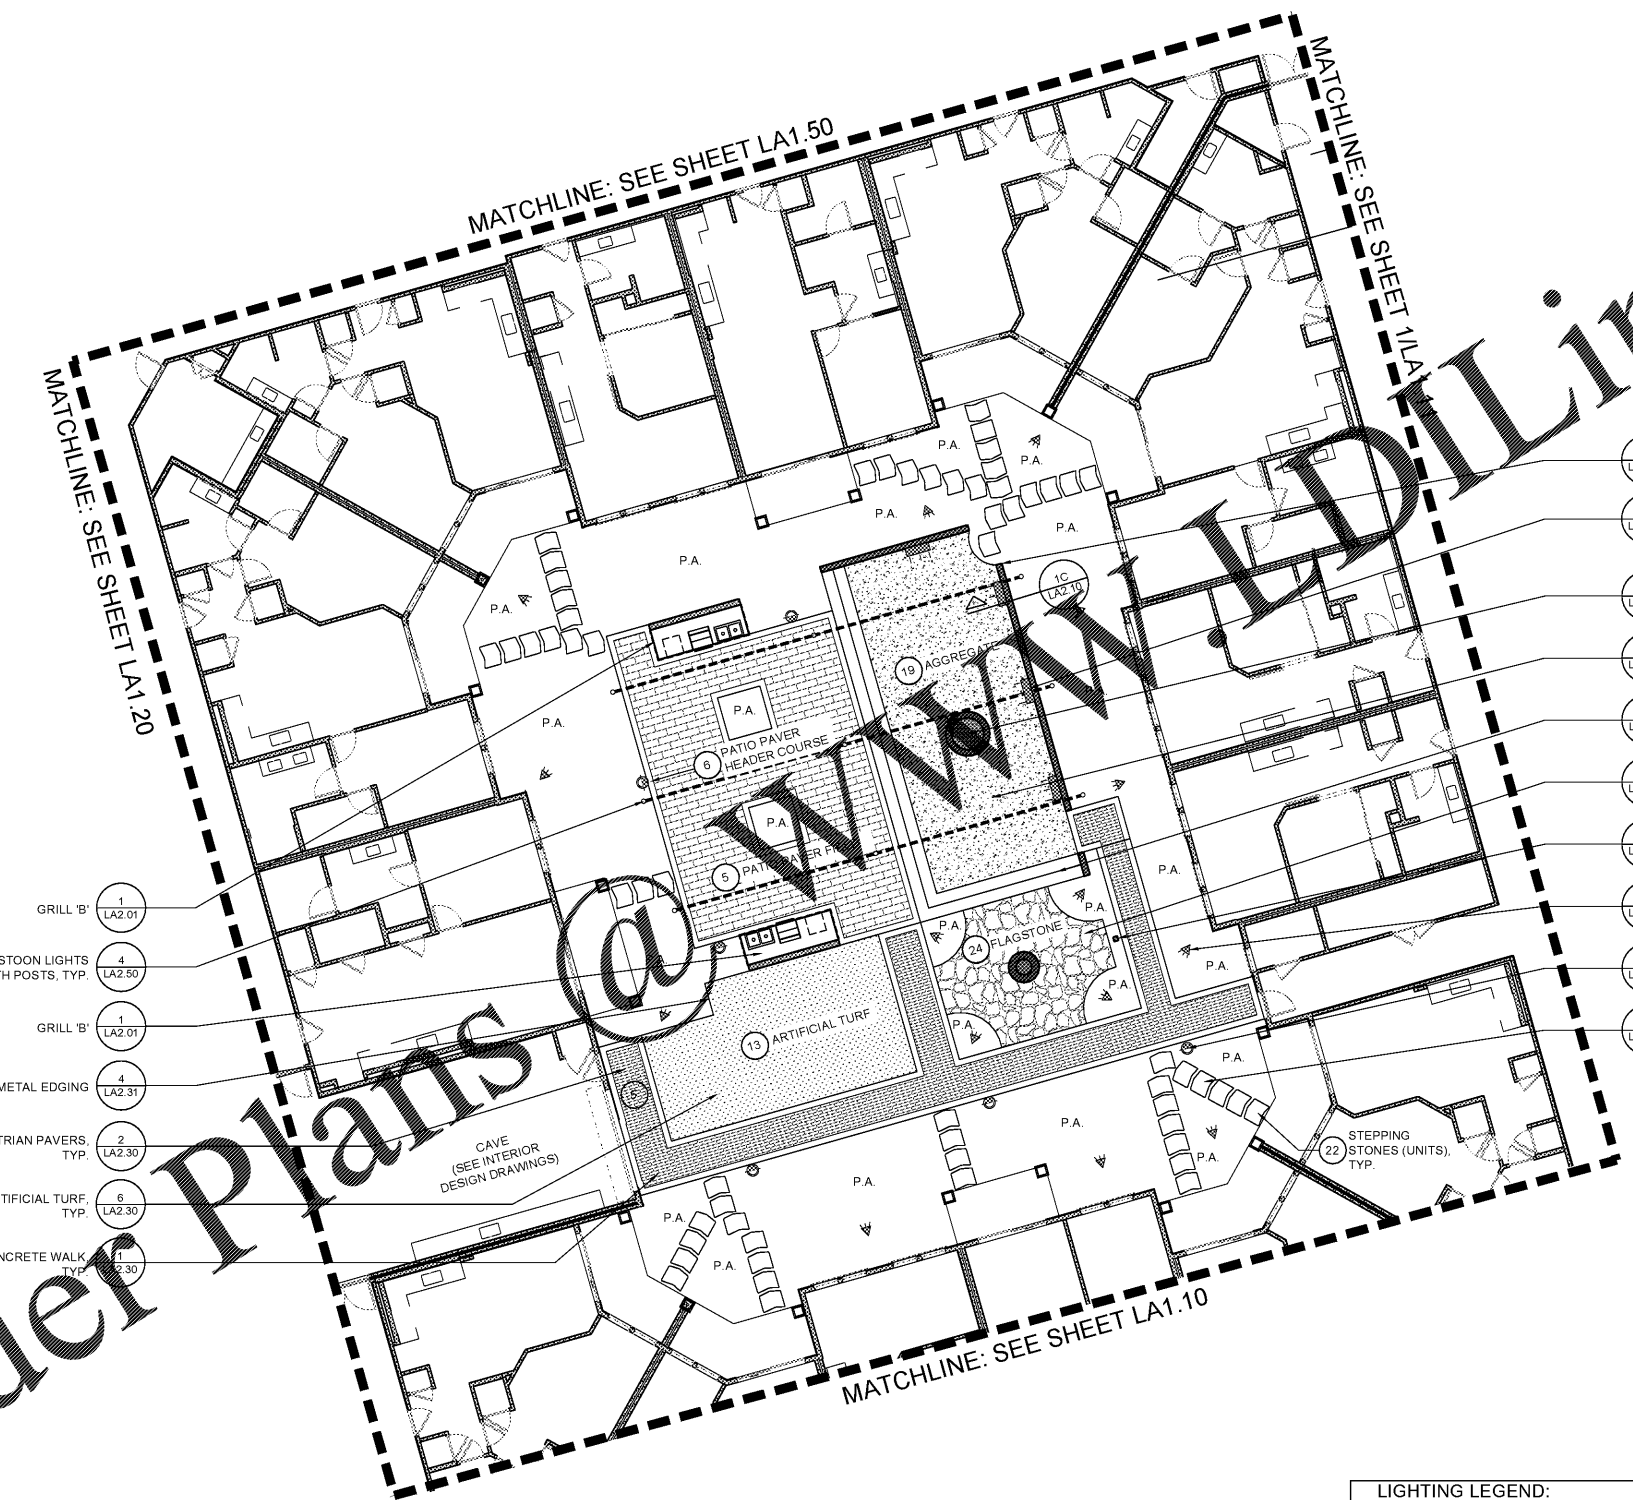


Date:	06/04/19
Drawn by:	PC
Reviewed by:	RC/JW
Job Number:	21889.1
Revision:	Date:

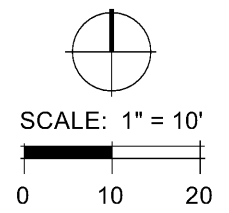

- 1 LA2.01 GRILL 'B'
- 4 LA2.50 FESTOON LIGHTS WITH POSTS, TYP.
- 1 LA2.01 GRILL 'B'
- 4 LA2.31 METAL EDGING
- 2 LA2.30 PEDESTRIAN PAVERS, TYP.
- 6 LA2.30 ARTIFICIAL TURF, TYP.
- 1 LA2.30 CONCRETE WALK, TYP.

- 1C LA2.10 SEGMENTAL BLOCK SEAT WALL, TYP.
- 5 LA2.50 WALL DOWNLIGHT, TYP.
- 5 LA2.20 FOUNTAIN
- 3 LA2.30 COMPACTED AGGREGATE, TYP.
- 1 LA2.31 PAVER STEPS, TYP.
- 5 LA2.30 FLAGSTONE PAVING, TYP.
- 2 LA2.40 FIREPIT TIMER + SHUTOFF, TYP.
- 1 LA2.50 LANDSCAPE UPLIGHT, TYP.
- 3 LA2.50 BOLLARD LIGHT, TYP.
- 3 LA2.30 STEPPING STONES (UNITS), TYP.

SYMBOL LEGEND	
P.A.	PLANTED AREA - SEE LANDSCAPE PLANS FOR FURTHER INFORMATION
B	PLANTER POT SCHEDULE REFERENCE, SEE SHEET LA3.20
1	PAVING / MATERIALS SCHEDULE REFERENCE, SEE SHEET LA3.00
A	SITE FURNISHINGS SCHEDULE REFERENCE, SEE SHEET LA3.10

LIGHTING LEGEND:	
	STREETLIGHT (TO MATCH NORTON COMMONS)
	WALL DOWNLIGHT
	LANDSCAPE UPLIGHT (120 VOLT)
	BOLLARD LIGHT
	WALL ACCENT LIGHTS
	FESTOON LIGHTS (ATTACHED TO WALL)
	FESTOON LIGHTS W/ ALUMINUM POSTS

NOTES:

- ALL INFORMATION SHOWN IS FOR DESIGN INTENT/MATERIALITY PURPOSES ONLY. REFER TO CIVIL AND STRUCTURAL DRAWINGS FOR ADDITIONAL DETAILS.
- CONTRACTOR SHALL OBTAIN AND UTILIZE AUTOCAD FILES PROVIDED BY THE LANDSCAPE ARCHITECT FOR THE LAYOUT OF ALL SITE ELEMENTS. ALL SITE ELEMENTS SHALL BE STAKED IN THE FIELD FOR APPROVAL BY THE OWNER/LANDSCAPE ARCHITECT PRIOR TO FINAL INSTALLATION.
- EXACT LIGHT LOCATIONS TO BE FIELD STAKED BY CONTRACTOR AND REVIEWED BY L.A. PRIOR TO FINAL INSTALLATION. REFER TO MEP PLANS FOR LIGHT/LIGHTPOLE SPECIFICATIONS, ELECTRIC ROUTING, AND PHOTOMETRICS.

Order Plans @


**LYRIC AT NORTON COMMONS**  
Prospect, Kentucky

**Bristol Development Group**  
380 Mallory Station Rd., #304, Franklin, TN 37064



**90% HARDSCAPE PLANS**

**SECONDARY COURTYARD HARDSCAPE PLAN**

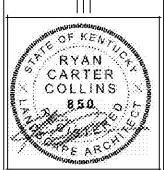

Sheet Number:  
**LA1.30**