
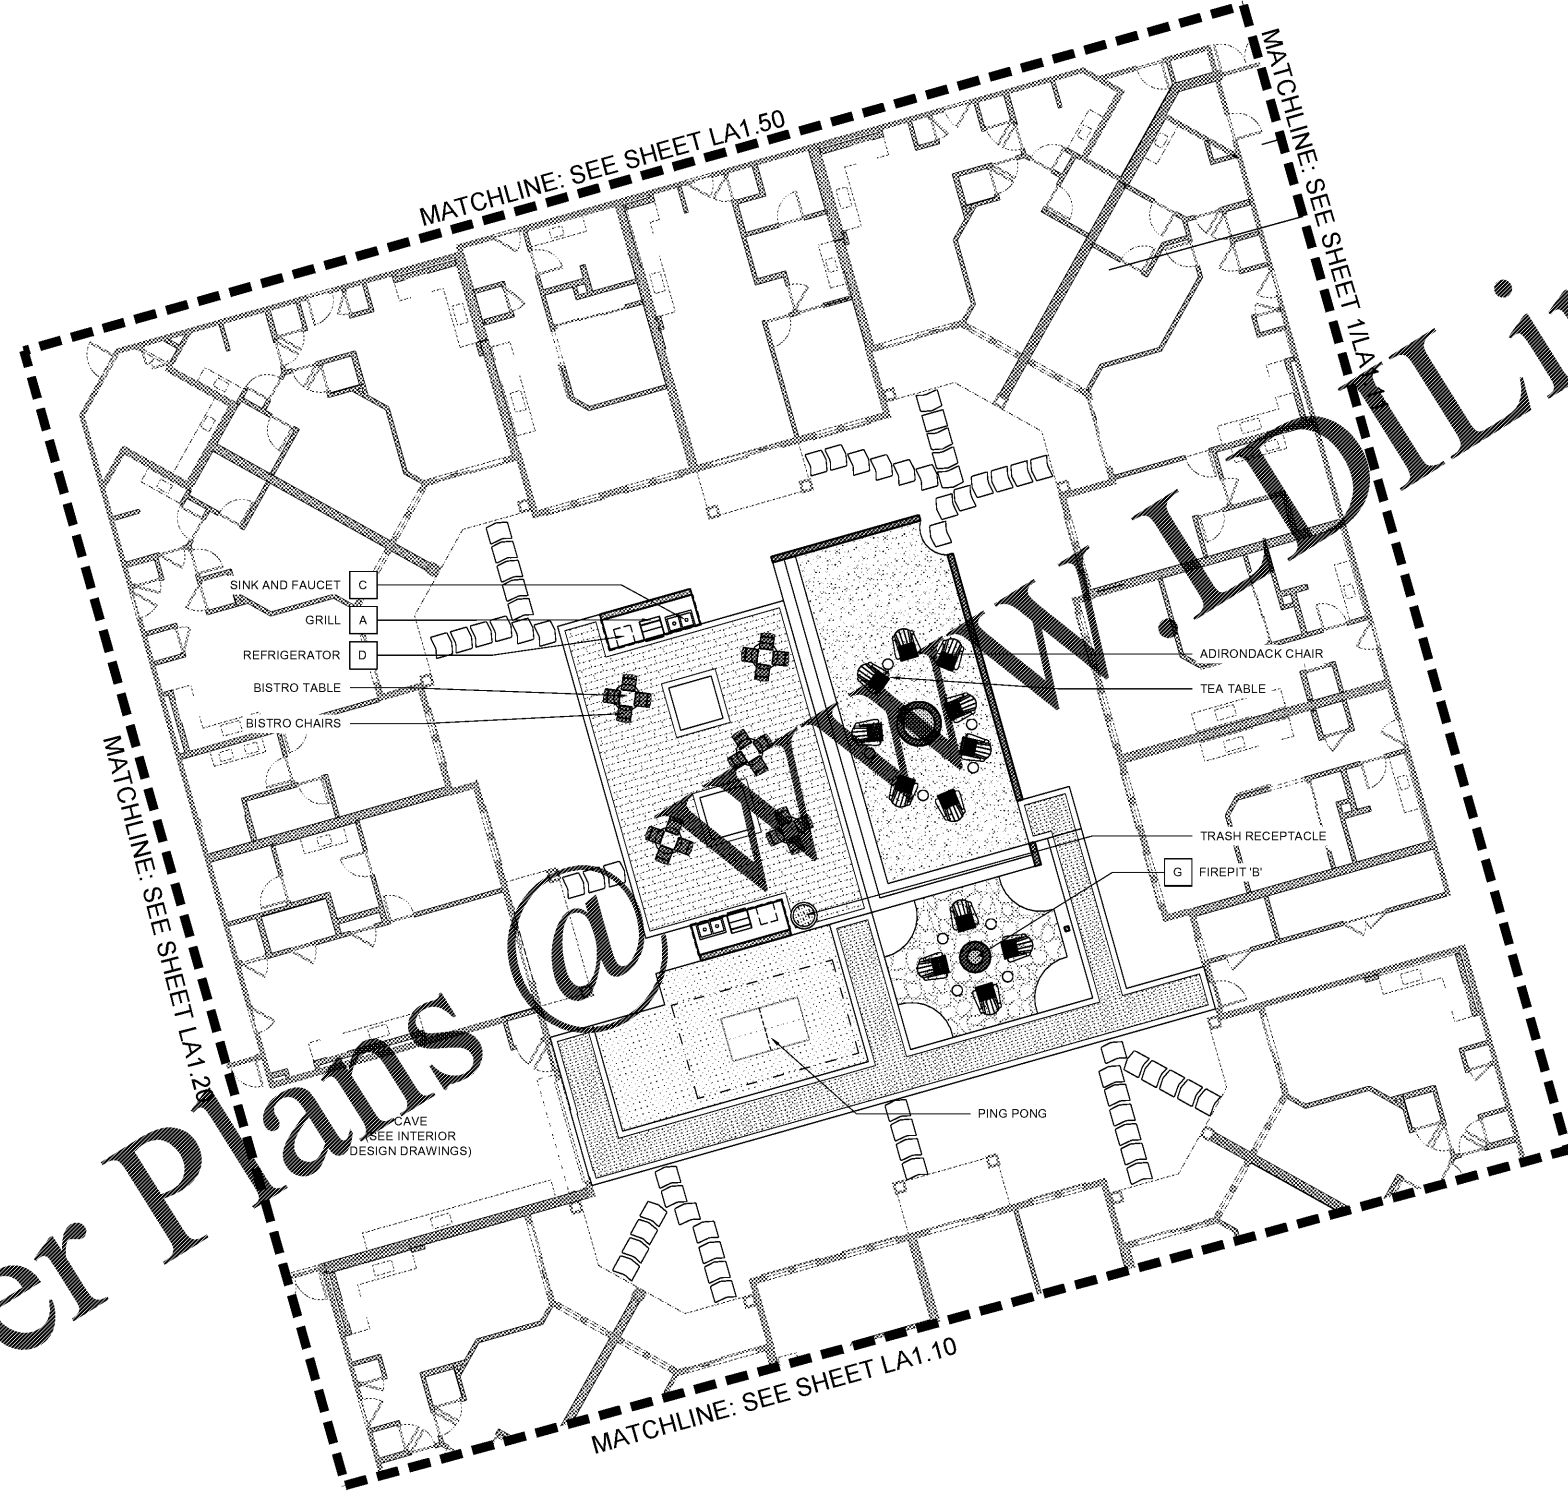


Date:	06/04/19
Drawn by:	PC
Reviewed by:	RC/JW
Job Number:	21889.1
Revision:	Date:

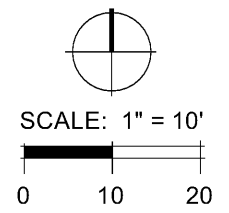

Order Plans @ [www.WLDILine.com](http://www.WLDILine.com)

FURNISHINGS NOTE:	
OWNER TO SELECT ALL FURNITURE. SEE SHEET LA3.10 FOR ALL OTHER FURNISHINGS INFORMATION.	
SYMBOL LEGEND	
P.A.	PLANTED AREA - SEE LANDSCAPE PLANS FOR FURTHER INFORMATION
B	PLANTER POT SCHEDULE REFERENCE, SEE SHEET LA3.20
1	PAVING / MATERIALS SCHEDULE REFERENCE, SEE SHEET LA3.00
A	SITE FURNISHINGS SCHEDULE REFERENCE, SEE SHEET LA3.10


- NOTES:
- ALL INFORMATION SHOWN IS FOR DESIGN INTENT/MATERIALITY PURPOSES ONLY. REFER TO CIVIL AND STRUCTURAL DRAWINGS FOR ADDITIONAL DETAILS
  - CONTRACTOR SHALL OBTAIN AND UTILIZE AUTOCAD FILES PROVIDED BY THE LANDSCAPE ARCHITECT FOR THE LAYOUT OF ALL SITE ELEMENTS. ALL SITE ELEMENTS SHALL BE STAKES IN THE FIELD FOR APPROVAL BY THE OWNER/LANDSCAPE ARCHITECT PRIOR TO FINAL INSTALLATION.
  - EXACT LIGHT LOCATIONS TO BE FIELD STAKED BY CONTRACTOR AND REVIEWED BY L.A. PRIOR TO FINAL INSTALLATION. REFER TO MEP PLANS FOR LIGHT/LIGHTPOLE SPECIFICATIONS, ELECTRIC ROUTING, AND PHOTOMETRICS.

LYRIC AT NORTON COMMONS  
Prospect, Kentucky

**Bristol Development Group**  
380 Mallory Station Rd., #504, Franklin, TN 37064



**90% HARDSCAPE PLANS**  
SECONDARY COURTYARD FURNISHINGS  
PLAN

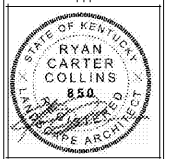

Sheet Number:  
**LA1.31**