
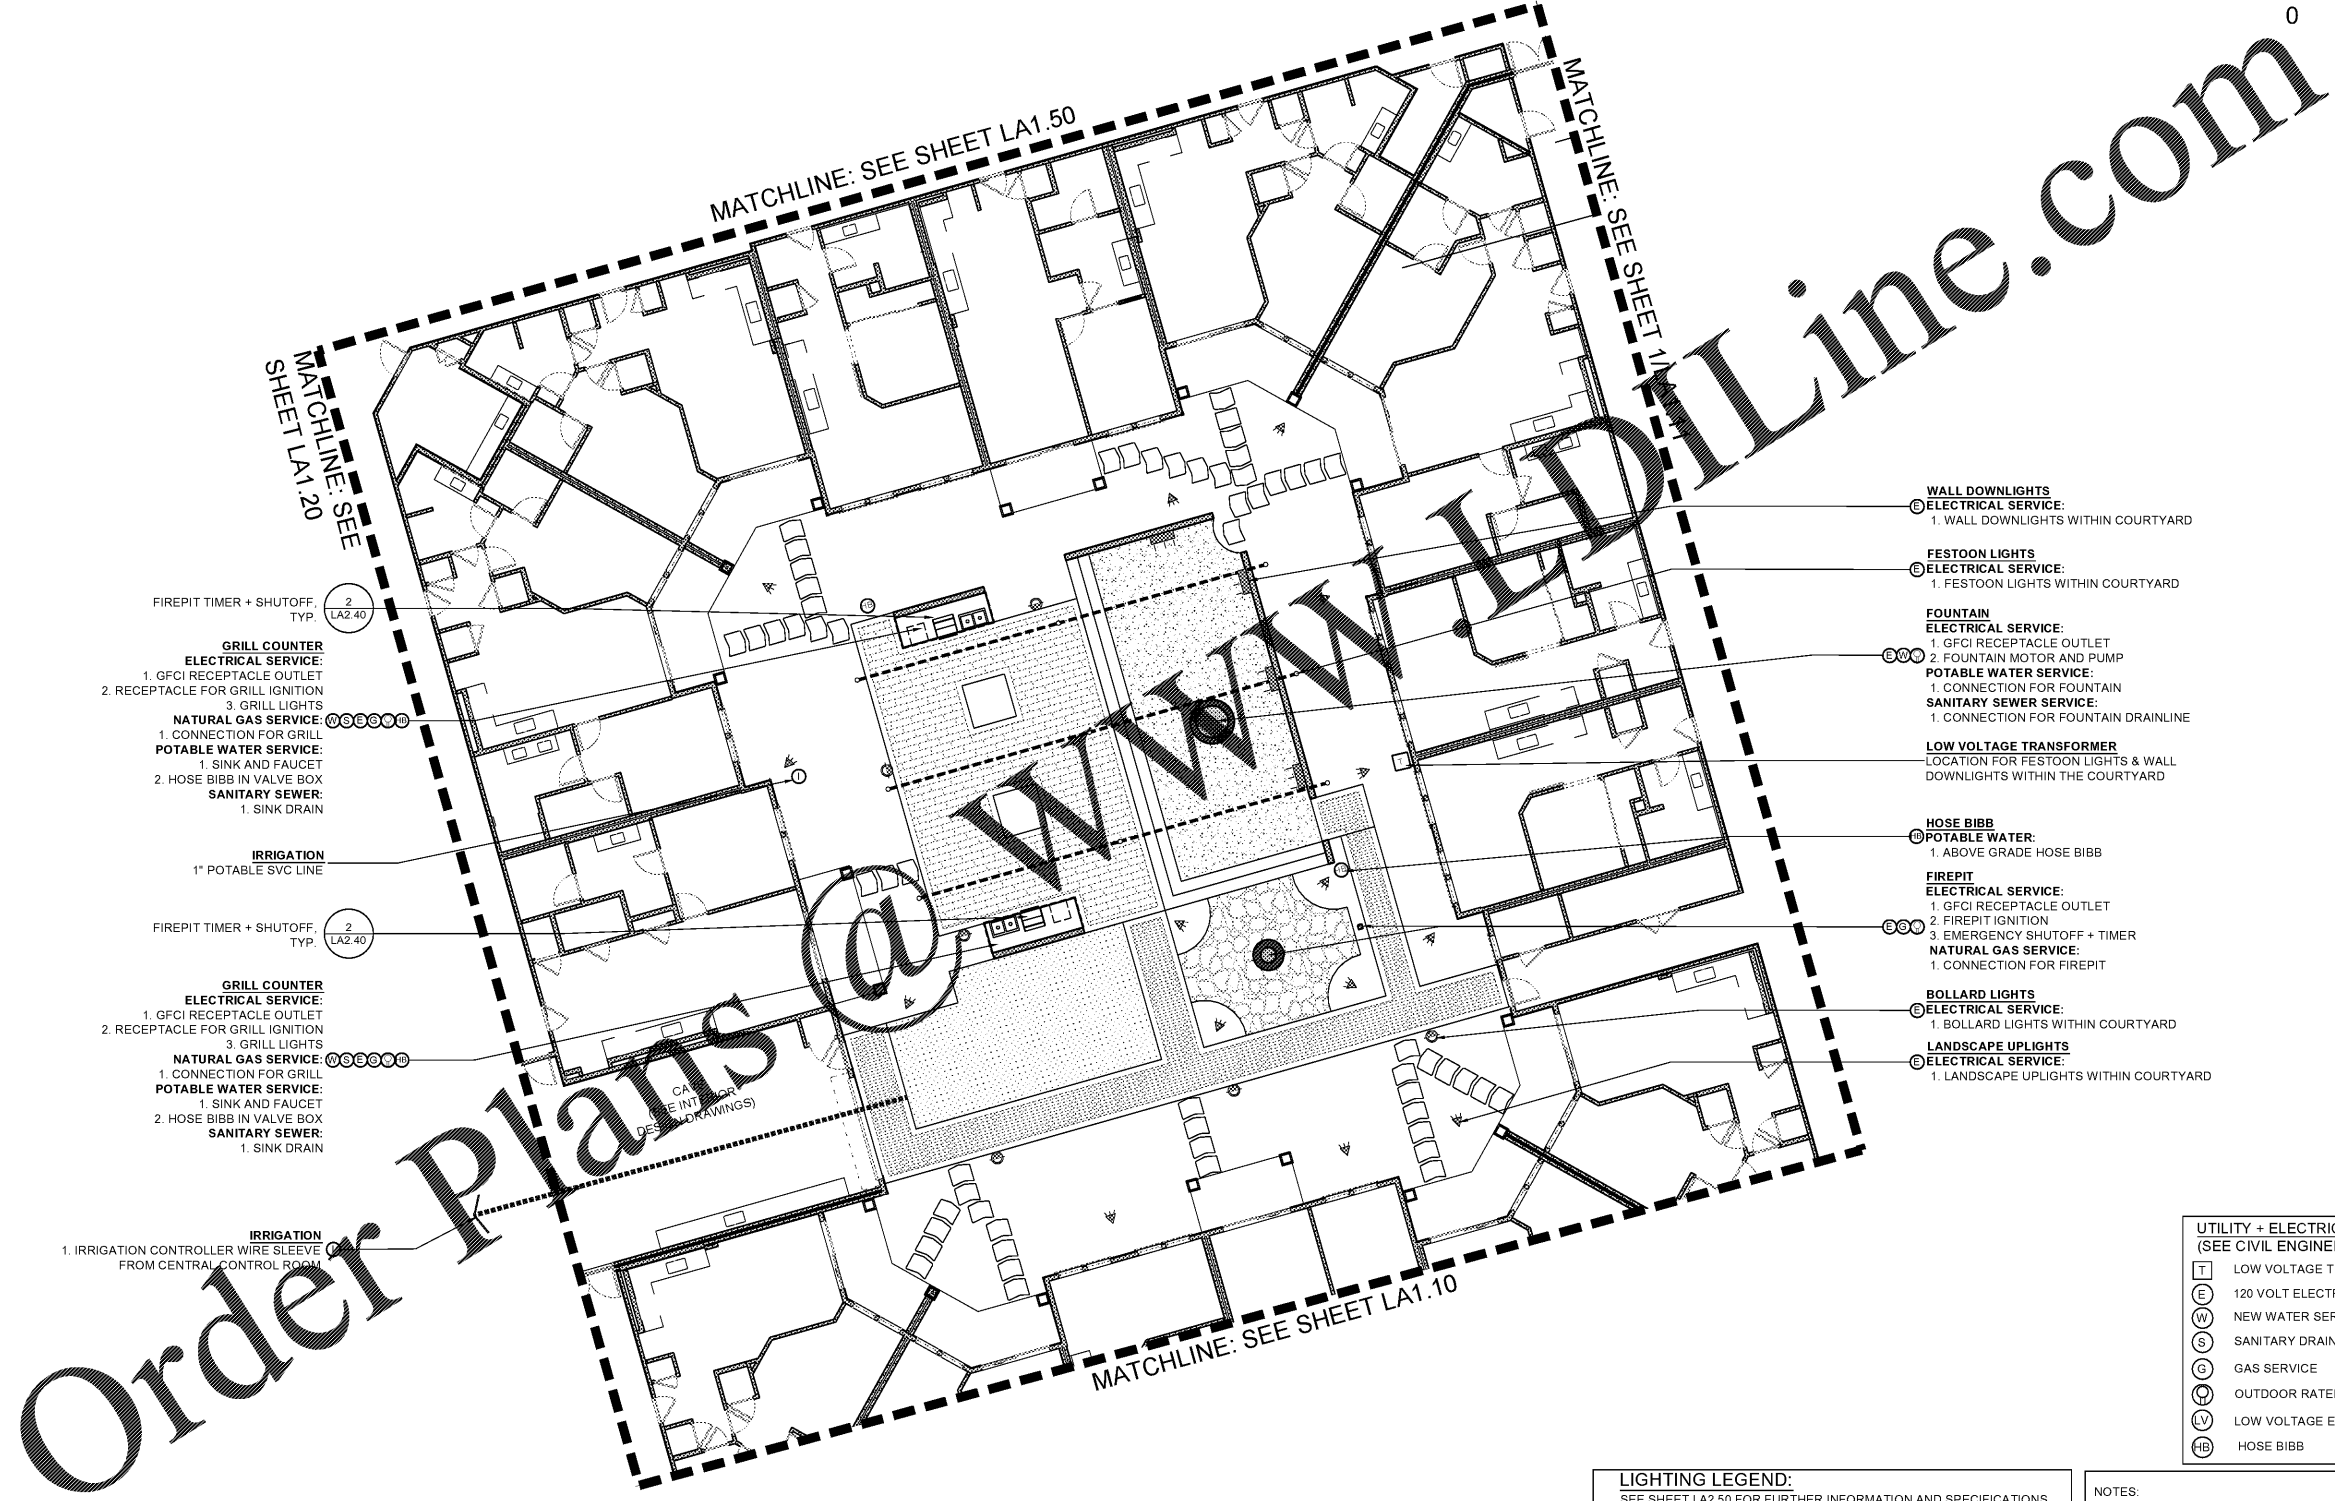


Date:	06/04/19
Drawn by:	PC
Reviewed by:	RC/JW
Job Number:	21889.1
Revision:	Date:

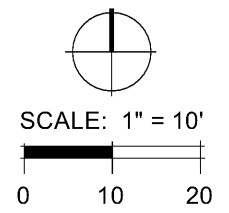

- 2 LA2.40
FIREPIT TIMER + SHUTOFF, TYP.
- GRILL COUNTER
ELECTRICAL SERVICE:
1. GFCI RECEPTACLE OUTLET
2. RECEPTACLE FOR GRILL IGNITION
3. GRILL LIGHTS
- NATURAL GAS SERVICE:
1. CONNECTION FOR GRILL
- POTABLE WATER SERVICE:
1. SINK AND FAUCET
2. HOSE BIBB IN VALVE BOX
- SANITARY SEWER:
1. SINK DRAIN
- IRRIGATION
1" POTABLE SVC LINE
- 2 LA2.40
FIREPIT TIMER + SHUTOFF, TYP.
- GRILL COUNTER
ELECTRICAL SERVICE:
1. GFCI RECEPTACLE OUTLET
2. RECEPTACLE FOR GRILL IGNITION
3. GRILL LIGHTS
- NATURAL GAS SERVICE:
1. CONNECTION FOR GRILL
- POTABLE WATER SERVICE:
1. SINK AND FAUCET
2. HOSE BIBB IN VALVE BOX
- SANITARY SEWER:
1. SINK DRAIN
- IRRIGATION
1. IRRIGATION CONTROLLER WIRE SLEEVE FROM CENTRAL CONTROL ROOM

- WALL DOWNLIGHTS
ELECTRICAL SERVICE:
1. WALL DOWNLIGHTS WITHIN COURTYARD
- FESTOON LIGHTS
ELECTRICAL SERVICE:
1. FESTOON LIGHTS WITHIN COURTYARD
- FOUNTAIN
ELECTRICAL SERVICE:
1. GFCI RECEPTACLE OUTLET
2. FOUNTAIN MOTOR AND PUMP
- POTABLE WATER SERVICE:
1. CONNECTION FOR FOUNTAIN
- SANITARY SEWER SERVICE:
1. CONNECTION FOR FOUNTAIN DRAINLINE
- LOW VOLTAGE TRANSFORMER
LOCATION FOR FESTOON LIGHTS & WALL DOWNLIGHTS WITHIN THE COURTYARD
- HOSE BIBB
POTABLE WATER:
1. ABOVE GRADE HOSE BIBB
- FIREPIT
ELECTRICAL SERVICE:
1. GFCI RECEPTACLE OUTLET
2. FIREPIT IGNITION
3. EMERGENCY SHUTOFF + TIMER
- NATURAL GAS SERVICE:
1. CONNECTION FOR FIREPIT
- BOLLARD LIGHTS
ELECTRICAL SERVICE:
1. BOLLARD LIGHTS WITHIN COURTYARD
- LANDSCAPE UPLIGHTS
ELECTRICAL SERVICE:
1. LANDSCAPE UPLIGHTS WITHIN COURTYARD

UTILITY + ELECTRICAL ELEMENTS LEGEND (SEE CIVIL ENGINEER DRAWINGS)	
T	LOW VOLTAGE TRANSFORMER
E	120 VOLT ELECTRIC SERVICE
W	NEW WATER SERVICE
S	SANITARY DRAINAGE CONNECTION
G	GAS SERVICE
RO	OUTDOOR RATED RECEPTACLE OUTLET
LV	LOW VOLTAGE ELECTRICAL SERVICE
HB	HOSE BIBB

LIGHTING LEGEND: SEE SHEET LA2.50 FOR FURTHER INFORMATION AND SPECIFICATIONS	
	STREETLIGHT (TO MATCH NORTON COMMONS)
	WALL DOWNLIGHT
	LANDSCAPE UPLIGHT (120 VOLT)
	BOLLARD LIGHT
	WALL ACCENT LIGHTS
	FESTOON LIGHTS (ATTACHED TO WALL)
	FESTOON LIGHTS W/ ALUMINUM POSTS

NOTES:


- ALL INFORMATION SHOWN IS FOR DESIGN INTENT/MATERIALITY PURPOSES ONLY. REFER TO CIVIL AND STRUCTURAL DRAWINGS FOR ADDITIONAL DETAILS
- CONTRACTOR SHALL OBTAIN AND UTILIZE AUTOCAD FILES PROVIDED BY THE LANDSCAPE ARCHITECT FOR THE LAYOUT OF ALL SITE ELEMENTS. ALL SITE ELEMENTS SHALL BE STAKED IN THE FIELD FOR APPROVAL BY THE OWNER/LANDSCAPE ARCHITECT PRIOR TO FINAL INSTALLATION.
- EXACT LIGHT LOCATIONS TO BE FIELD STAKED BY CONTRACTOR AND REVIEWED BY L.A. PRIOR TO FINAL INSTALLATION. REFER TO MEP PLANS FOR LIGHT/LIGHTPOLE SPECIFICATIONS, ELECTRIC ROUTING, AND PHOTOMETRICS.

Order Plans @ www.DILine.com

LYRIC AT NORTON COMMONS
Prospect, Kentucky



90% HARDSCAPE PLANS
SECONDARY COURTYARD ELECTRICAL
AND UTILITY NEEDS PLAN

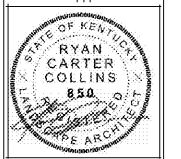

Sheet Number:
LA1.32

Bristol Development Group
380 Mallory Station Rd., #504, Franklin, TN 37064

DIX.HITE
+ PARTNERS
150 W. JESSUP AVENUE
LONGWOOD, FLORIDA 32750
TEL 407.467.1777