




Date:	06/04/19
Drawn by:	PC
Reviewed by:	RC/JW
Job Number:	21889.1
Revision:	Date:

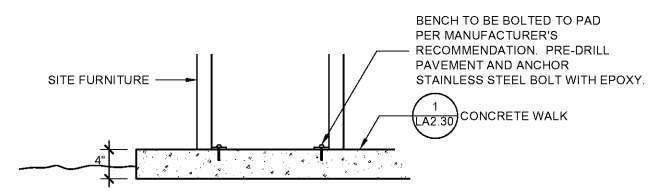

NOTE: ACCESSORY MOUNTING APPLIES TO BENCHES, CHAIRS, AND TRASH RECEPTACLES.

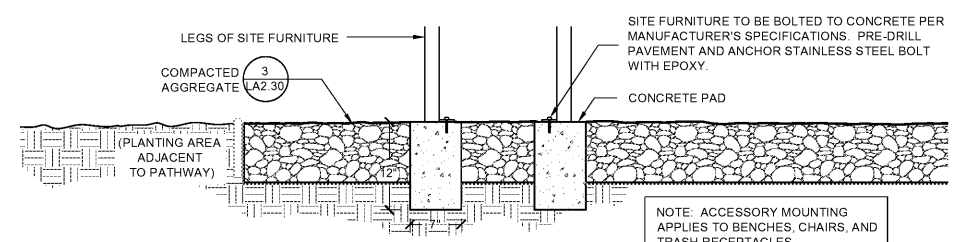


NOTE: ACCESSORY MOUNTING APPLIES TO BENCHES, CHAIRS, AND TRASH RECEPTACLES.

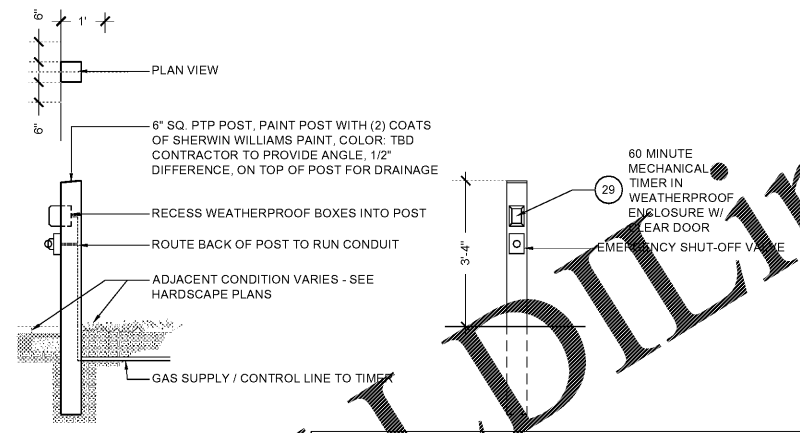

NOTE: COORDINATE WITH E.P. FOR PROPER IMPLEMENTATION OF FIREPIT TIMER + SHUTOFF.

01 ACCESSORY MOUNTING
LA2.40 SCALE: 1"=1'-0"

02 FIREPIT TIMER + SHUTOFF
LA2.40 SCALE: 1/2"=1'-0"

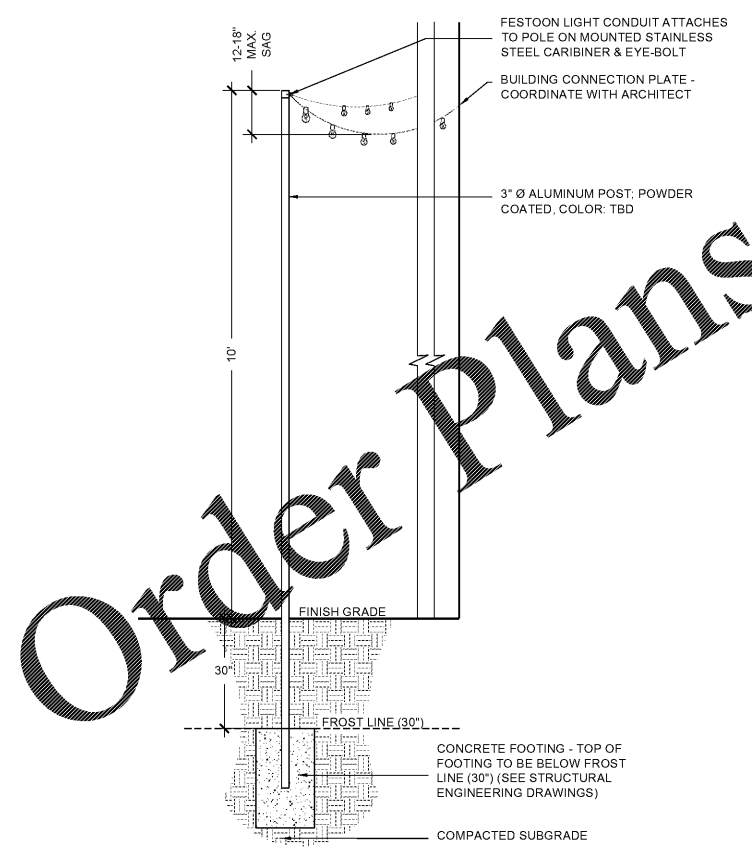

03 FESTOON LIGHT POST
LA2.40 SCALE: 1"=1'-0"

SYMBOL LEGEND

(B)	PLANTER POT SCHEDULE REFERENCE, SEE SHEET LA3.20
(1)	PAVING / MATERIALS SCHEDULE REFERENCE, SEE SHEET LA3.00
(A)	SITE FURNISHINGS SCHEDULE REFERENCE, SEE SHEET LA3.10

NOTE: ALL INFORMATION SHOWN IS FOR DESIGN INTENT / MATERIALITY PURPOSES ONLY. REFER TO CIVIL, STRUCTURAL, AND POOL ENGINEERING DRAWINGS FOR ADDITIONAL DETAILS.


FABRICATION NOTES:

- ALL DIMENSIONS TO BE FIELD VERIFIED PRIOR TO FABRICATION.
- CONTRACTOR TO SUBMIT SHOP DRAWINGS AND SAMPLES, INCLUDING FRAMING LAYOUT, TO LANDSCAPE ARCHITECT FOR REVIEW AND APPROVAL PRIOR TO FABRICATION.
- ALL COMPONENTS TO BE WELDED STRUCTURAL STEEL WITH NO MECHANICALLY FASTENED JOINTS UNLESS OTHERWISE NOTED.
- INFORMATION IS SHOWN FOR DESIGN INTENT PURPOSES ONLY. REFER TO CIVIL, STRUCTURAL AND POOL ENGINEERING DRAWINGS FOR ADDITIONAL SPECIFICATIONS, DETAILS AND MEMBER SIZING.

LYRIC AT NORTON COMMONS
Prospect, Kentucky
Bristol Development Group
380 Mallory Station Rd., #304, Franklin, TN 37064



90% HARDSCAPE PLANS
AMENITY DETAILS

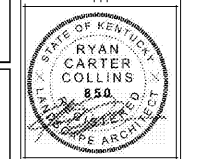

Sheet Number:
LA2.40