




Date:	06.04.19
Drawn by:	PDM
Reviewed by:	CEM
Job Number:	21889.1
Revision:	Date:

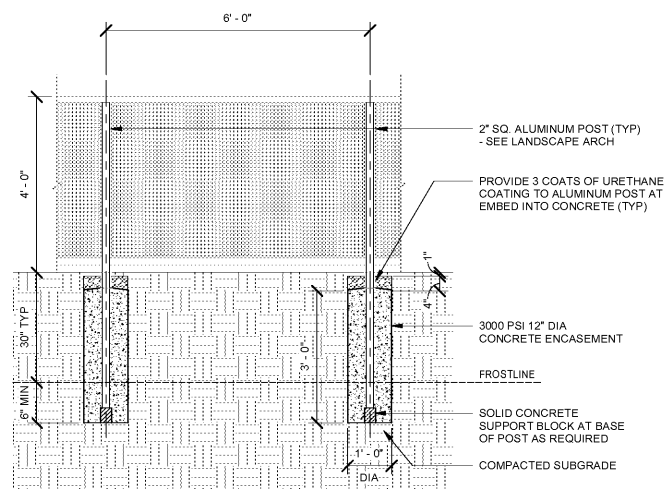


1 POOL FENCE POST FOUNDATION  
LA4.30 1/2" = 1'-0"

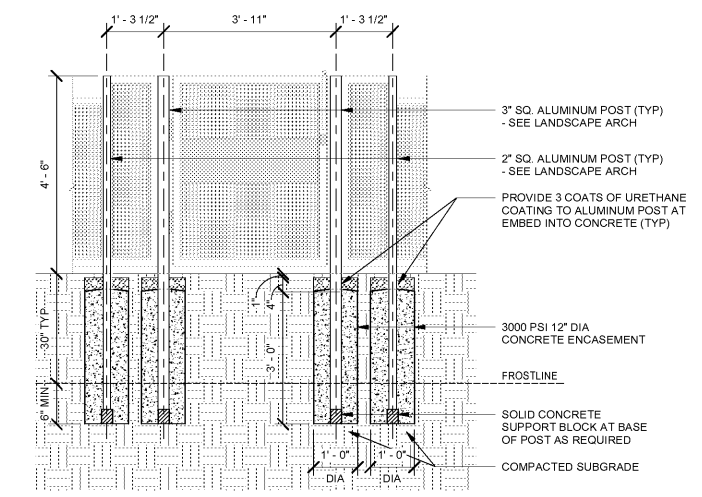


2 POOL GATE POST FOUNDATION  
LA4.30 1/2" = 1'-0"

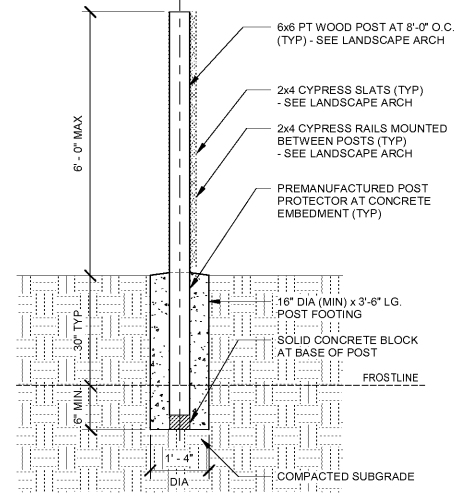


3 SITE FENCE POST FOUNDATION  
LA4.30 1/2" = 1'-0"

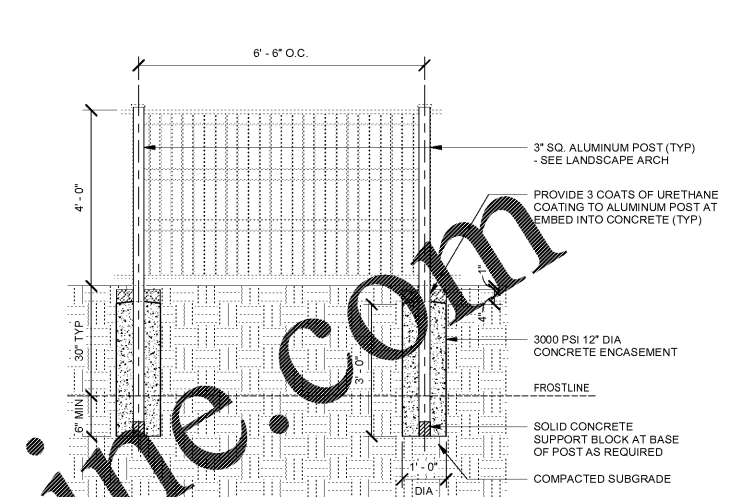


4 LOG PARK FENCE POST FOUNDATION  
LA4.30 1/2" = 1'-0"

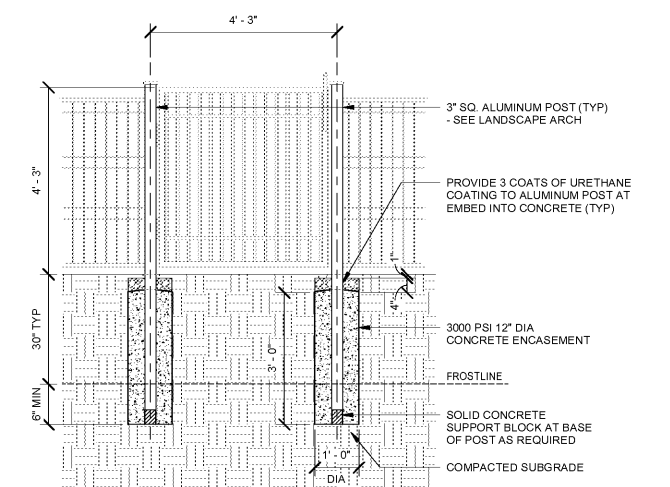


5 DOG PARK GATE POST FOUNDATION  
LA4.30 1/2" = 1'-0"

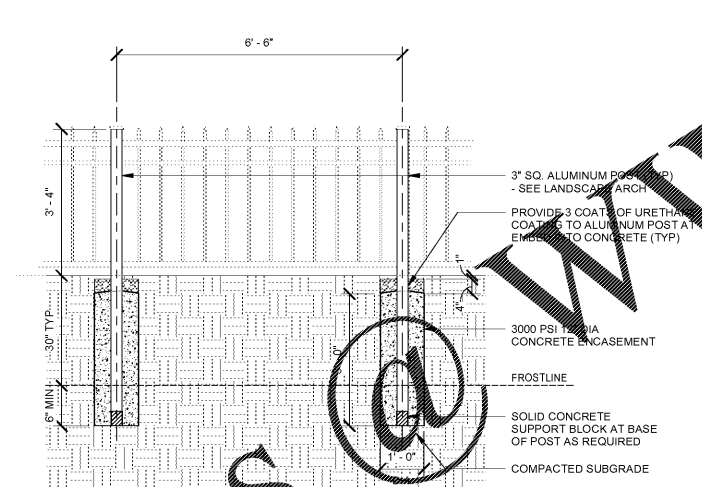


6 RETAIL FENCE POST FOUNDATION  
LA4.30 1/2" = 1'-0"

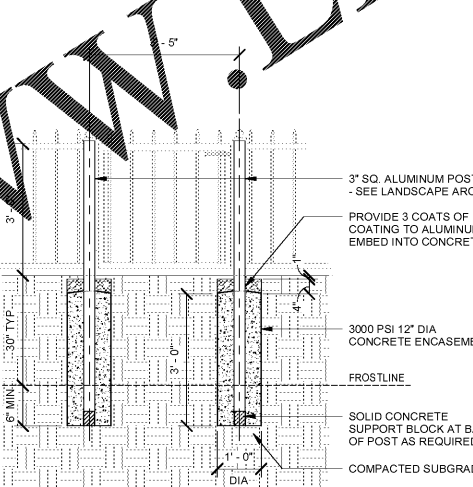


7 RETAIL GATE POST FOUNDATION  
LA4.30 1/2" = 1'-0"

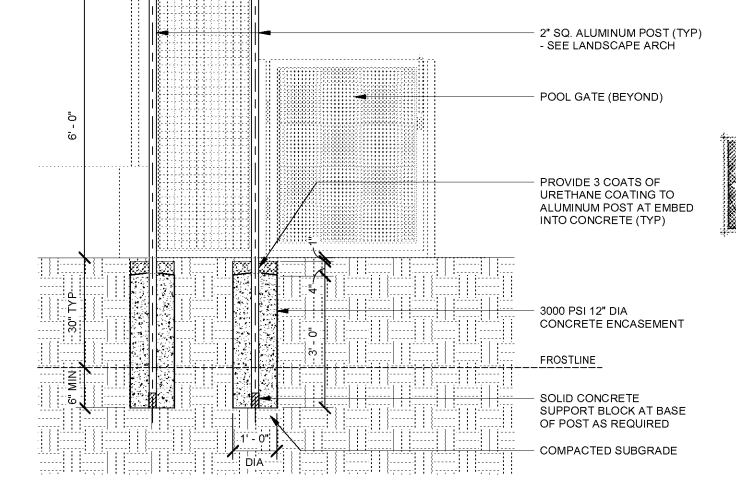


8 TRELLIS POST FOUNDATION  
LA4.30 1/2" = 1'-0"

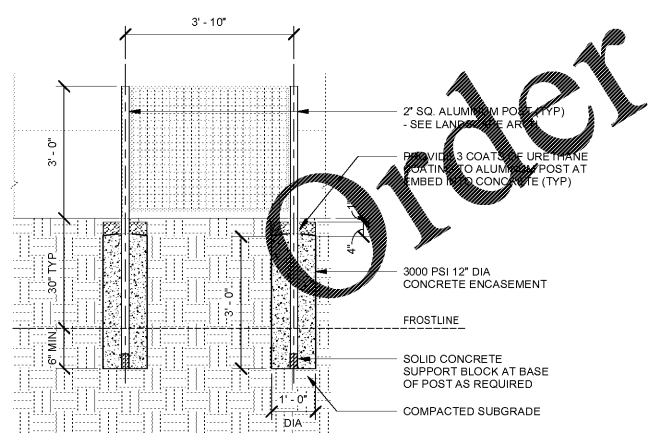

9 VINE TRELLIS POST FOUNDATION  
LA4.30 1/2" = 1'-0"

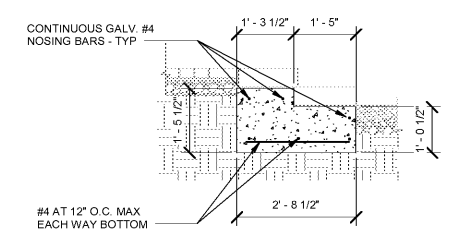

10 PAVER STEPS DETAIL  
LA4.30 1/2" = 1'-0"

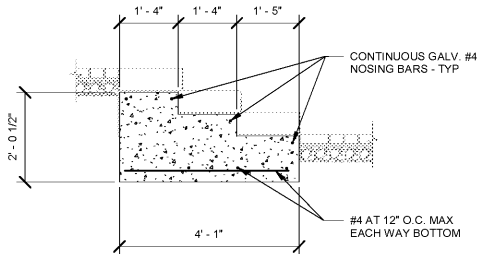

11 PAVER STEPS DETAIL  
LA4.30 1/2" = 1'-0"

LYRIC AT NORTON COMMONS  
Prospect, Kentucky

Bristol Development Group  
380 Mallory Station Rd., #304, Franklin, TN 3704



DIXIE HITE  
PARTNERS  
166 W. JESSUP AVENUE  
LEWISBURG, TN 37541  
TEL: 407.467.1777  
FAX: 407.467.1779

90% HARDSCAPE PLANS  
WALL AND FENCE STRUCTURAL DETAILS

McElroy Engineering  
STRUCTURAL DESIGN GROUP  
1836 EDGEWATER DRIVE ORLANDO, FL 32804  
P: 407.245.8775 | F: 407.245.8744 | www.mcelroyeng.com

CRAIG E. MCELROY P.E. LIC. NO. KY 34706  
CRAIG MCELROY  
34706  
LICENSED PROFESSIONAL ENGINEER

PRFID REG. Y. NUSAREFF: 4419-15  
CRAIG E. MCELROY P.E. LIC. NO. KY 34706  
06/04/2019

Sheet Number:  
**LA4.30**