
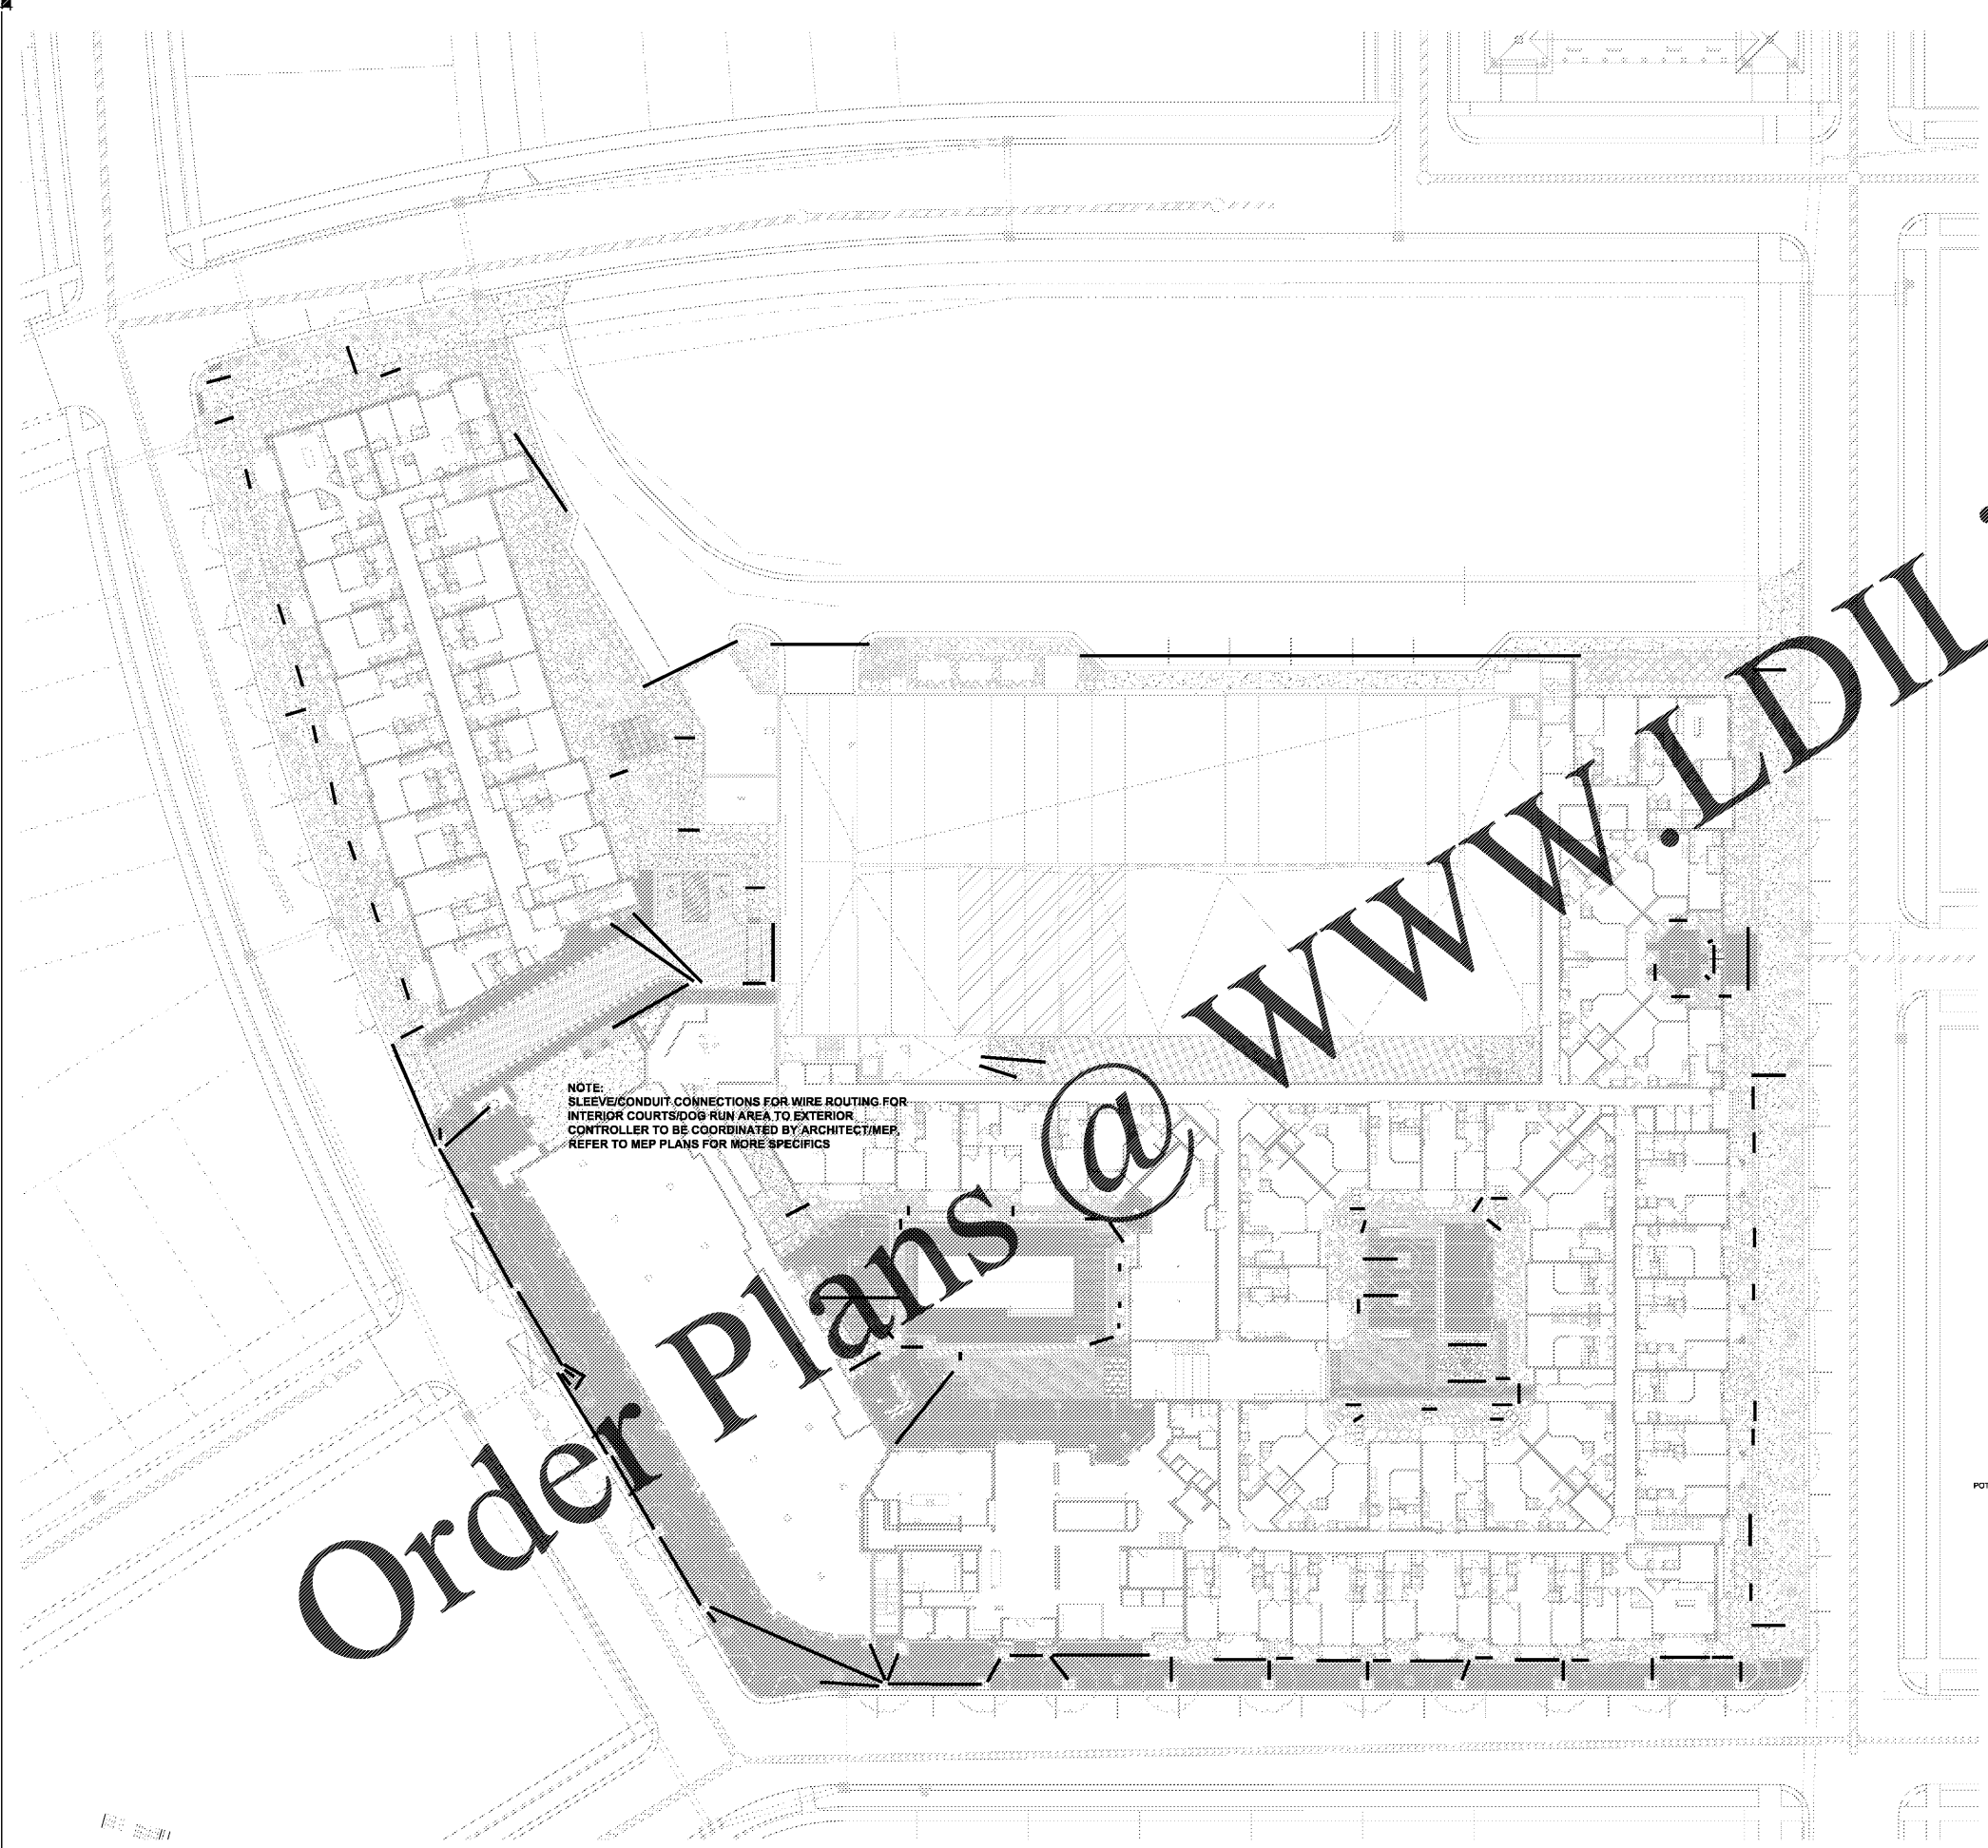


Date:	05/23/19
Drawn by:	ICS
Reviewed by:	DHP
Job Number:	218891
Revision:	Date:

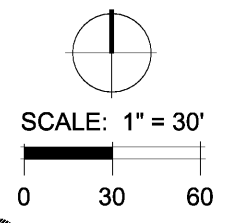

Order Plans @

NOTE:
SLEEVE/CONDUIT CONNECTIONS FOR WIRE ROUTING FOR
INTERIOR COURTS/DOOR RUN AREA TO EXTERIOR
CONTROLLER TO BE COORDINATED BY ARCHITECT/MEP.
REFER TO MEP PLANS FOR MORE SPECIFICS

INDICATES SLEEVE LOCATION


IRRIGATION NARRATIVE:

Irrigation Sleeving:
Irrigation sleeving to be installed anywhere irrigation piping is to be installed under hardscape areas, through walls, etc. Sleeves to be class 200 pvc pipe and to be sized, minimally, twice the size of the cumulative pipe size of all piping running through the sleeve. (I.E. 3" cumulative piping through a sleeve would require a minimum sizing of 6" sleeve).


Sleeving locations shown on plans are preliminary in nature. As plans are further developed locations could be adjusted and sizing will be further clarified.

It should be noted that some of these location will not allow for straight-line sleeves to be installed. In those locations, coordination will occur with MEP and pipe and/or conduits will be installed through slab, across rooftop below and then back up through slab of another planter. In those instances the pipe/conduits will be installed by MEP Contractor (including waterproofing/sealing all penetrations) and irrigation installation contractor will tap onto stubbed up pipes in planters.

NOTE:
INSTALLER OF SLEEVES SHALL BE RESPONSIBLE TO LOCATE SLEEVES IF NOT PROPERLY INSTALLED.

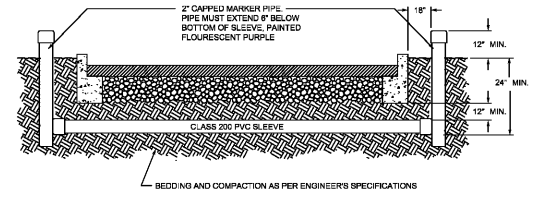

NTS
SLEEVING

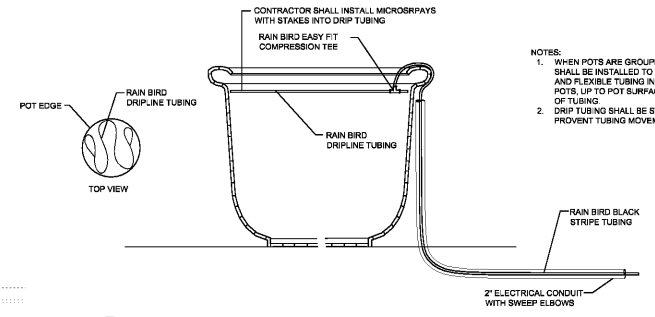

NOTES:
1. WHEN POTS ARE GROUPED TOGETHER, SLEEVE SHALL BE INSTALLED TO MIDDLE OF POT GROUPING AND FLEXIBLE TUBING INSTALLED IN BETWEEN POTS, UP TO POT SURFACES, FOR CONCEALMENT OF TUBING.
2. DRIPLINE TUBING SHALL BE STAKED DOWN TO PREVENT TUBING MOVEMENT ALONG POT EDGES.

NTS
PLANTER POT IRRIGATION

LYRIC AT NORTON COMMON
Prospect, Kentucky


Bristol Development Group
380 Mallory Station Road, #504, Franklin, TN, 37064



DIX.HITE
+ PARTNERS
150 W. JEFFERSON AVENUE
LONGWOOD, FLORIDA 32750
TEL 407.671.1777

IRRIGATION PLANS

IRRIGATION SLEEVING PLAN

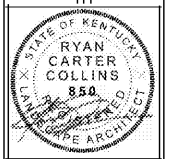

Sheet Number:
LA6.04