

6/24/2019 14:52:31 AM C:\A\CEA\Custom\Plan\Projects\3789-1\810\NORTON\1-COMMONS\1-1\810_12\1201-1203.dwg

STREET LEGEND

11219 MEETING STREET


6324 RIVER BEAUTY LOOP

UNIT LEGEND

G00 ← GROUND FLOOR
 185 ← FIRST FLOOR
 285 ← SECOND FLOOR
 385 ← THIRD FLOOR
 485 ← FOURTH FLOOR

← INDICATES TYPE-A


Order Plans

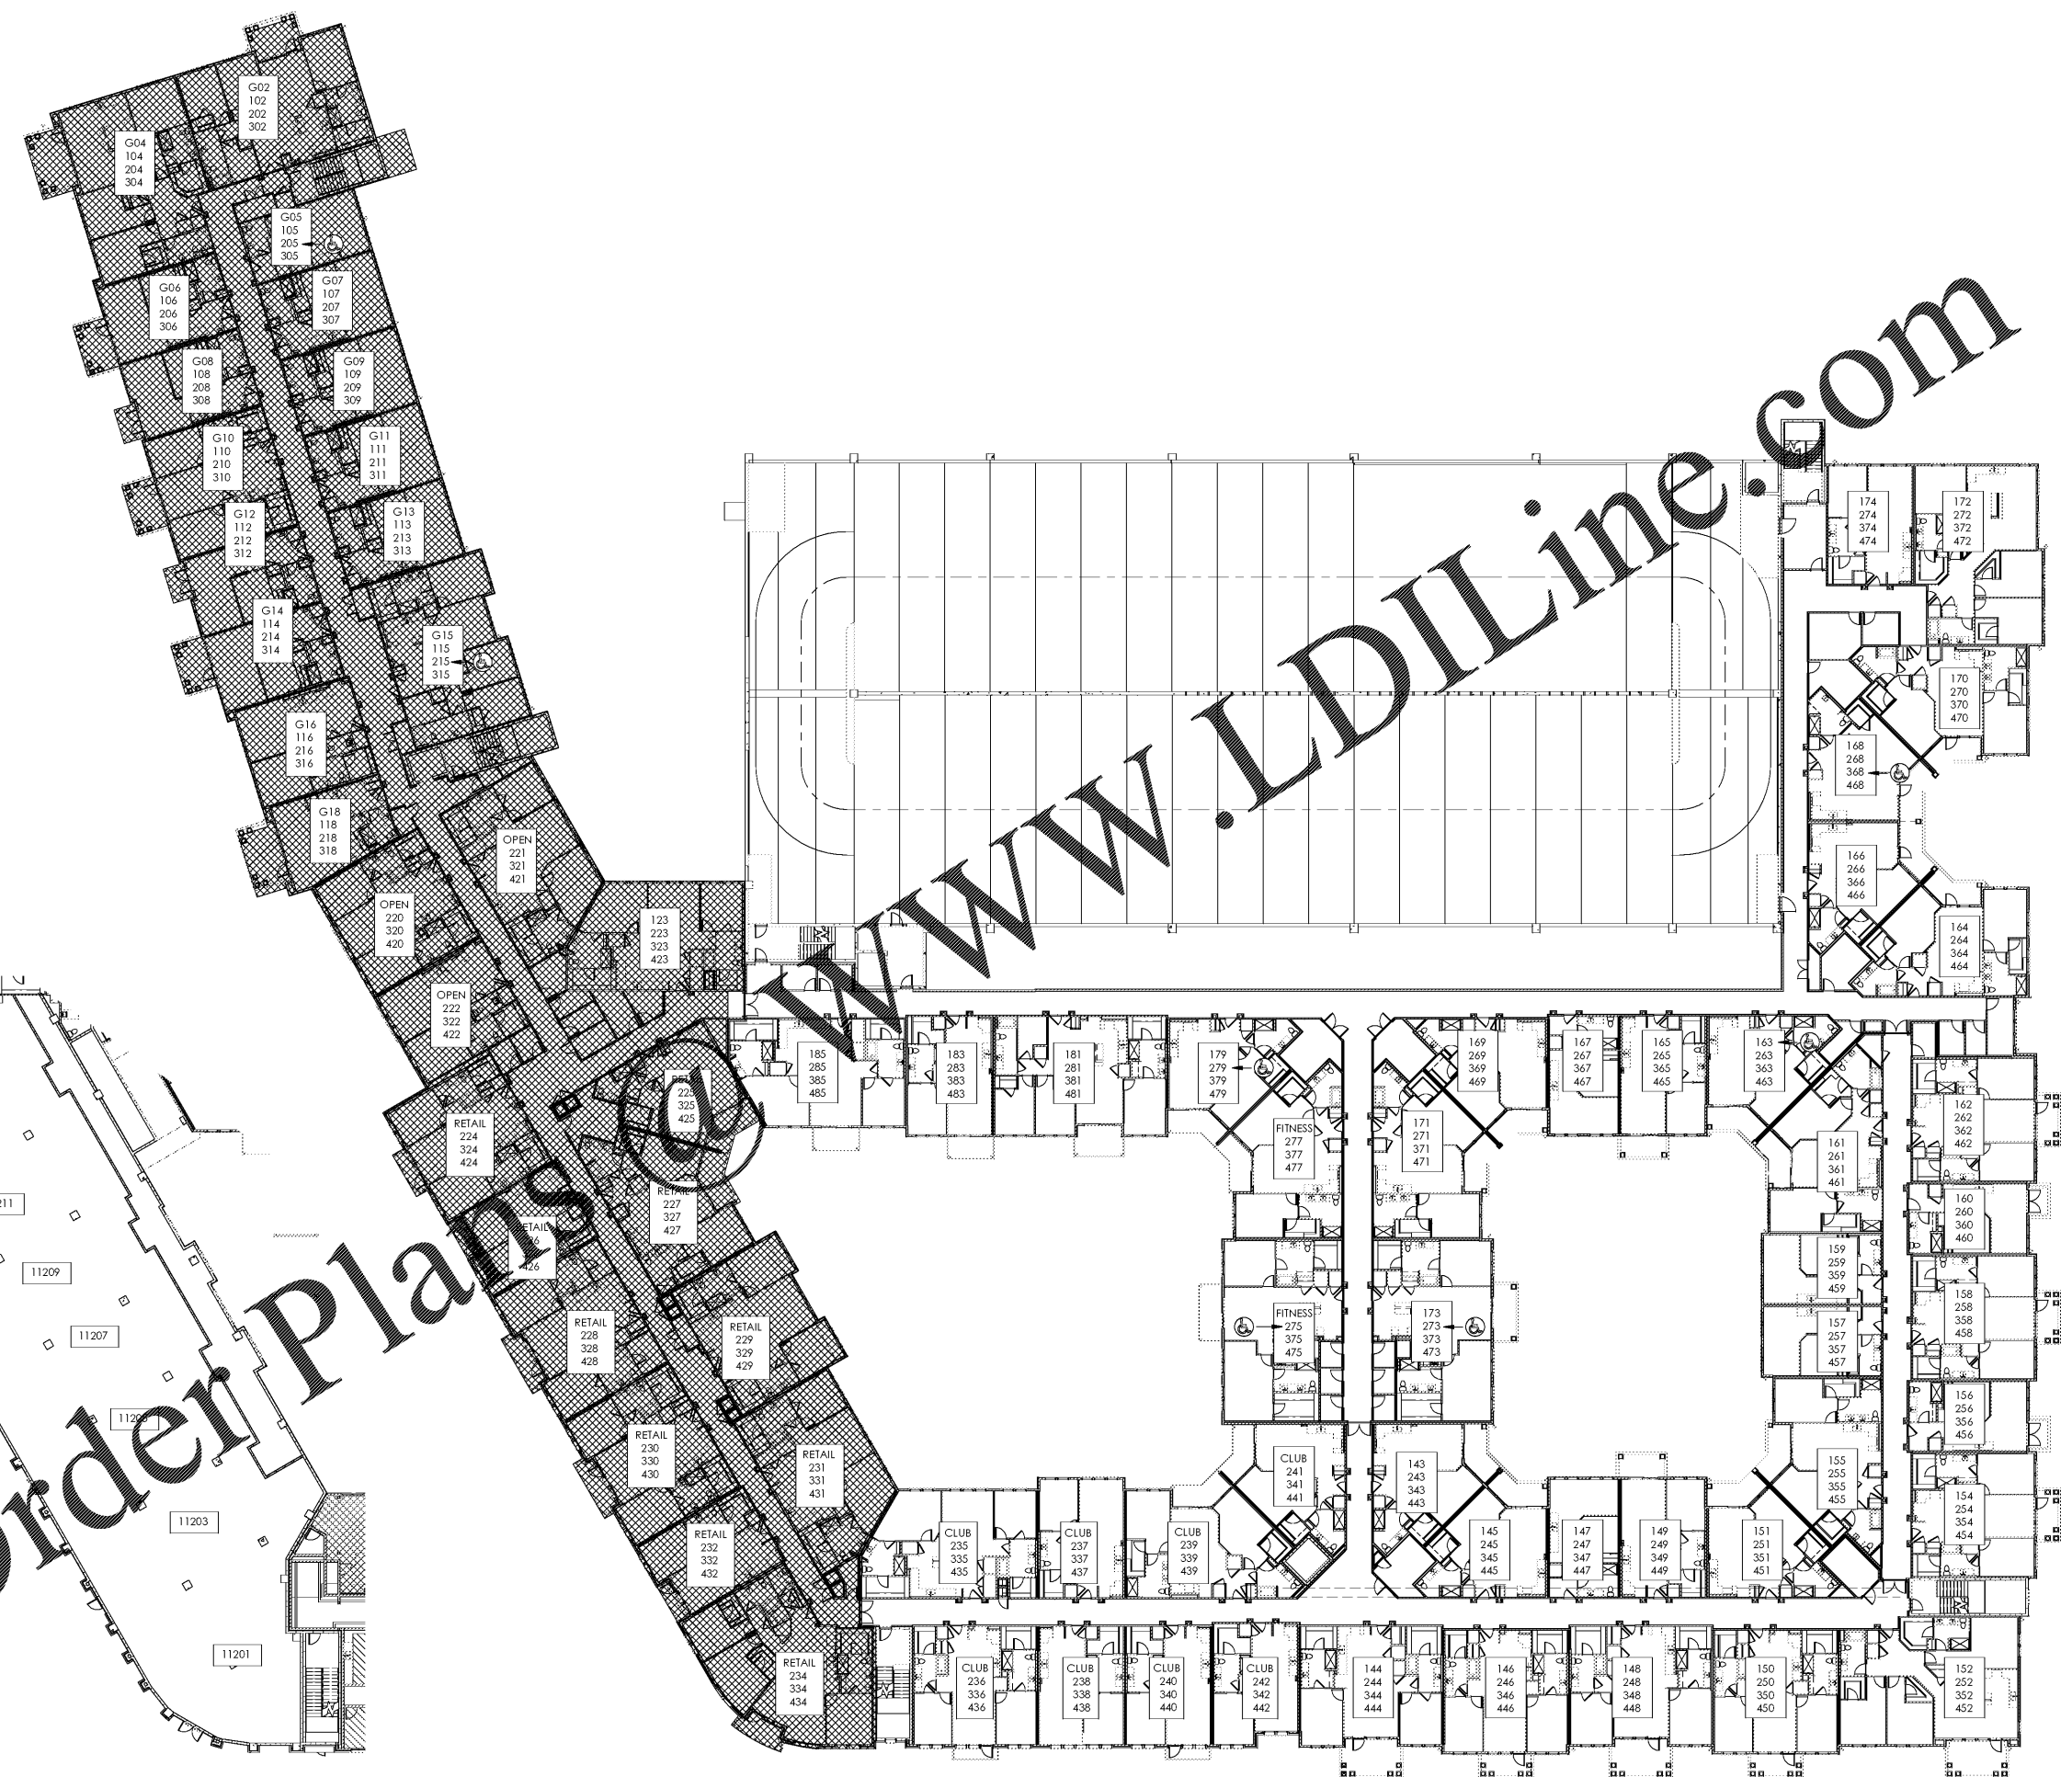

② RETAIL ADDRESSING PLAN
 FIRST FLOOR SCALE: 3/64" = 1'-0"

① ADDRESSING PLAN
 SCALE: 3/64" = 1'-0"

SCALE: 3/64" = 1'-0"

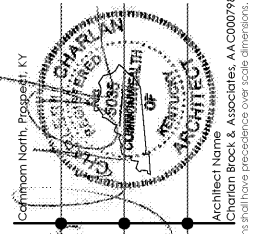

6-4-19

Lytic at Norton Commons
 Prospect, Kentucky
 Bristol Development Group
 981 Mallory Station Rd., Suite 204
 Franklin, TN 37067

**charlan • brock
 associates**
 architects • planners

1770 fennell street
 maitland florida 32751-7208
 407.660.8900 f.407.875.9948
 www.cbarchitects.com

ADDRESSING PLAN

date: 06/04/2019
 job no: 3789.15
 drawn by: EGR, JAC, TQT
 reviewed by: CBA
 issue history:
 Δ Date

A0.61

charlan, brock & associates, inc. hereby represents its common law copyright and other property rights in these plans, ideas, and designs. these ideas, designs, and plans are not to be reproduced, changed or copied in any form or manner whatsoever, nor are they to be assigned to any third party, without first obtaining the express written permission from C.B.A., Inc. written dimensions shall have precedence over scale dimensions.