



Order Plans @ WWW.LDILine.com

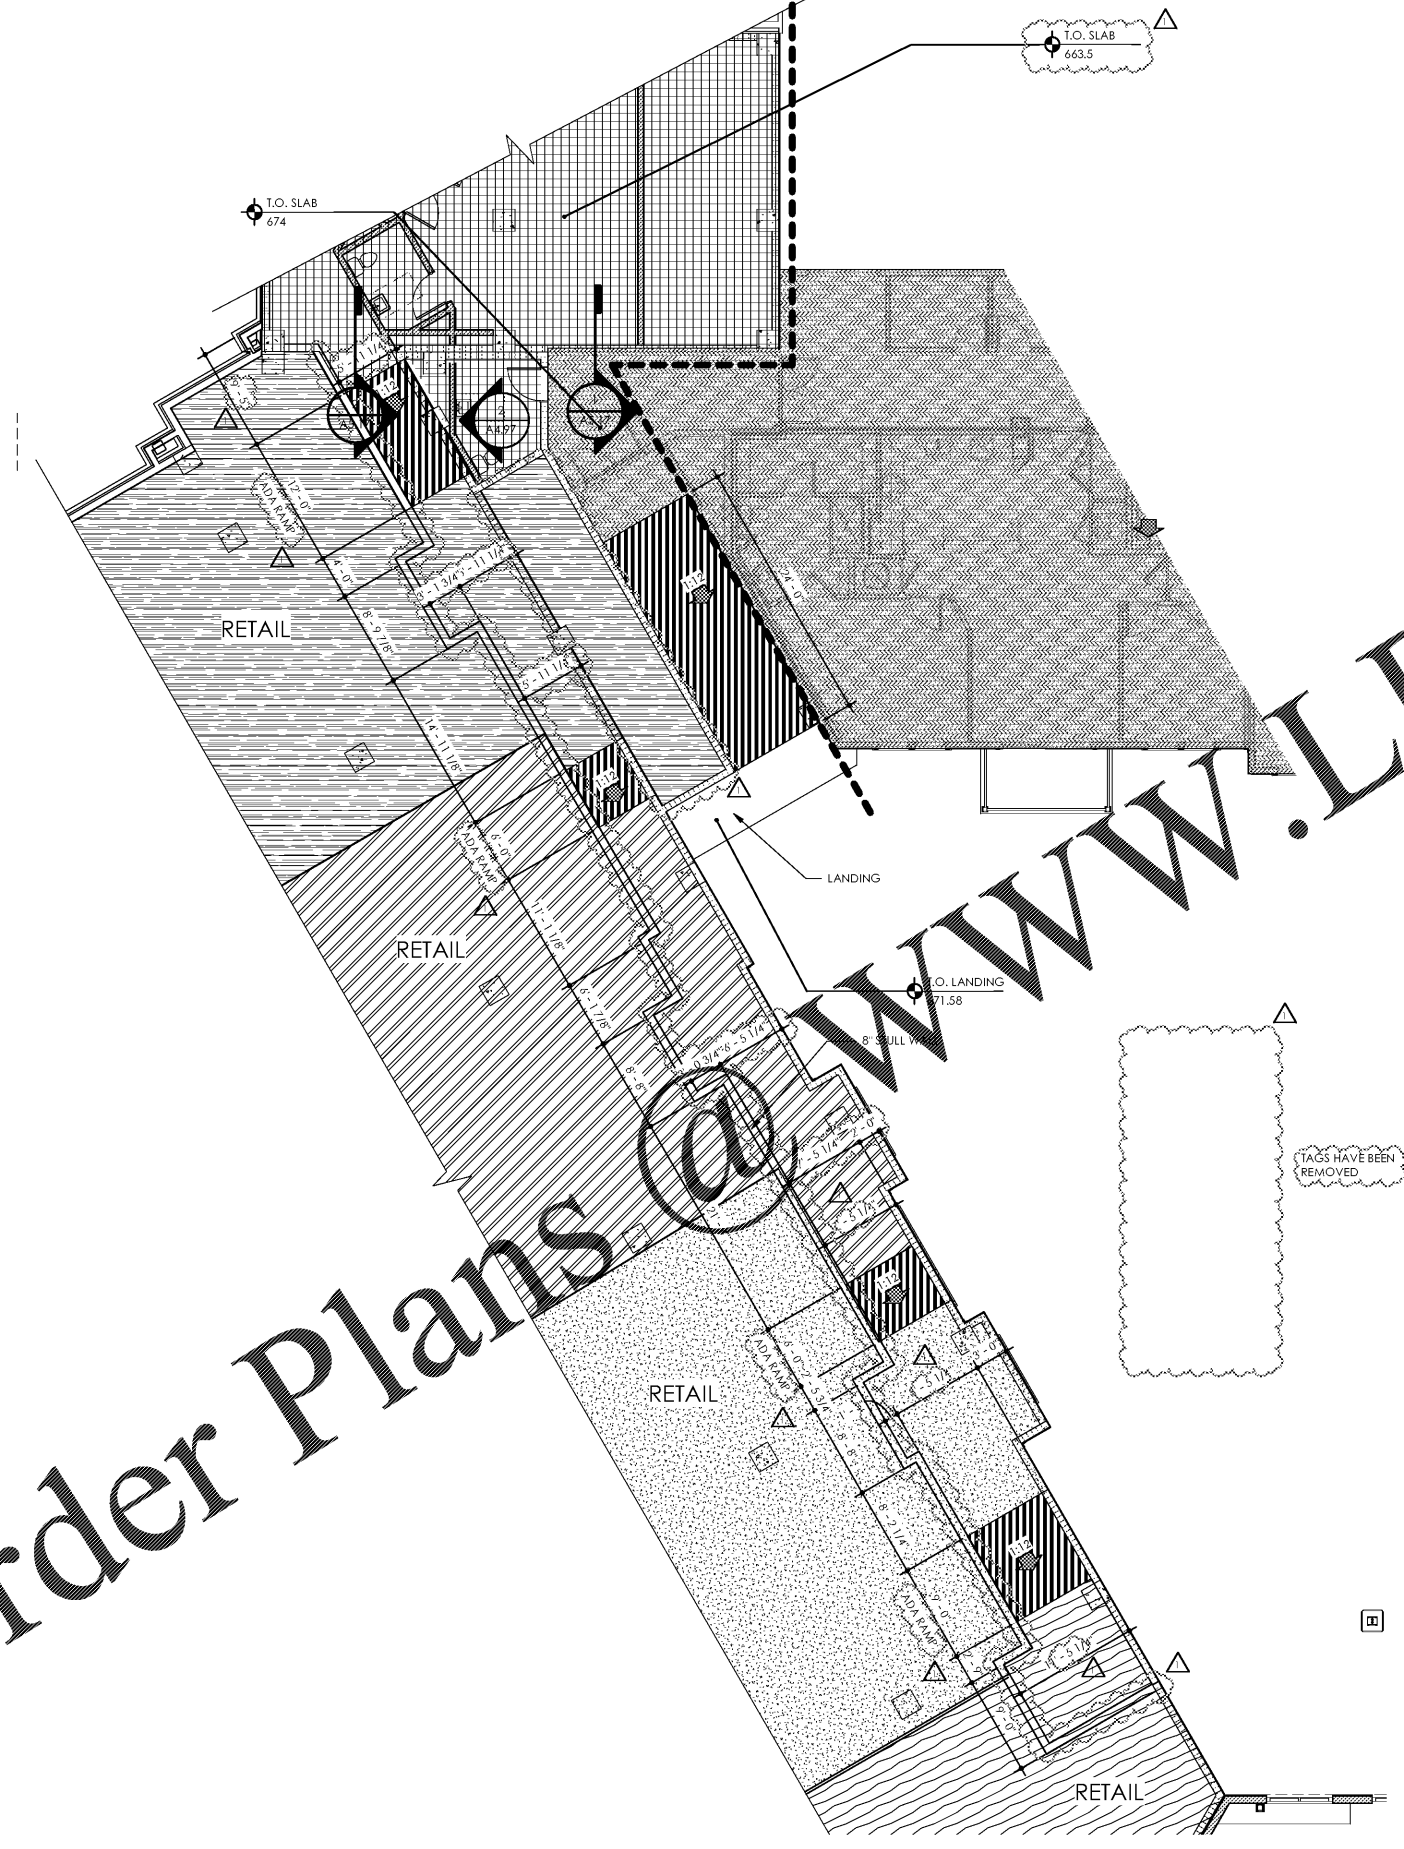

Slab Grading Points	
	663
	663.5
	664.17
	664.5
	665
	665.5
	666.25
	668.5
	674
	ADA RAM 1:12"
	ADA COMPLIANT ENTRY W/ SLOPE AT 1/8" AWAY FROM ENTRY
	PAVER

TAGS HAVE BEEN REMOVED

7/3/19

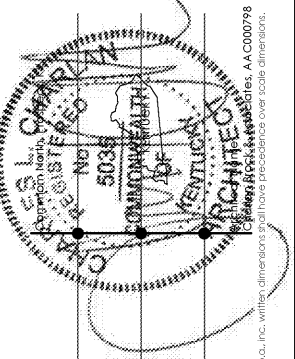

Lyric at Norton Commons  
Prospect, Kentucky

Bristol Development Group  
381 Mallory Station Rd, Suite 204  
Franklin, TN 37067



1770 fennell street  
maitland florida 32751-7208  
407.660.8900 f:407.875.9948  
www.cbaarchitects.com

SLAB CONTROL  
PLAN ENLARGED

date: 06/04/2019  
job no.: 3789.15  
drawn by: EGR JAC, TQT  
reviewed by: CBA  
issue history:  
Δ Date  
1 07/03/19

A0.72

1 SLAB CONTROL PLAN ENLARGED

SCALE: 1/8" = 1'-0"