




6/15/2019 14:59:42 AM C:\A\CEIA\Custom\Plan\Projects\3789-1\810\NORTON COMMONS_R180_45\app\1528\retailplan_r180.dwg

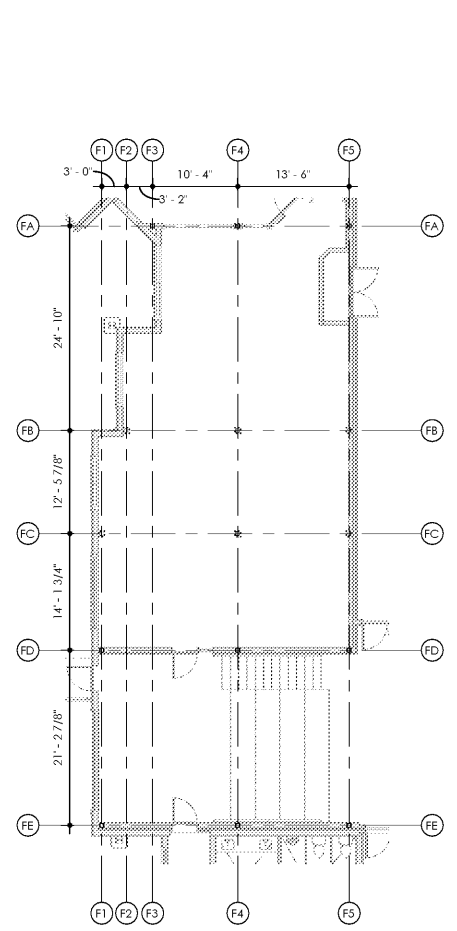


5 COLUMN GRID
FITNESS
SCALE: 3/32" = 1'-0"

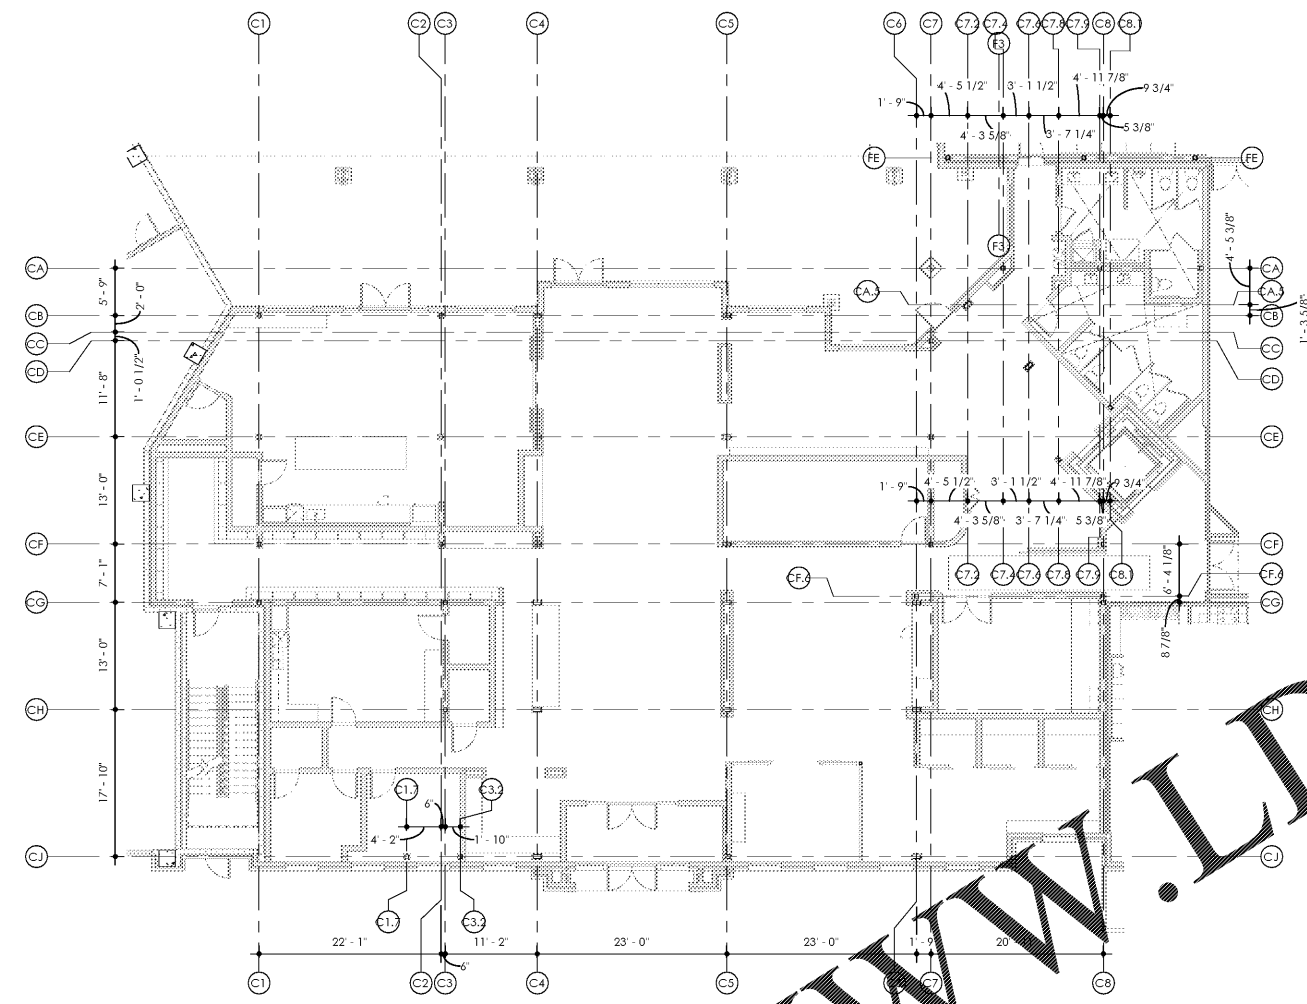


4 COLUMN GRID
CLUB
SCALE: 3/32" = 1'-0"

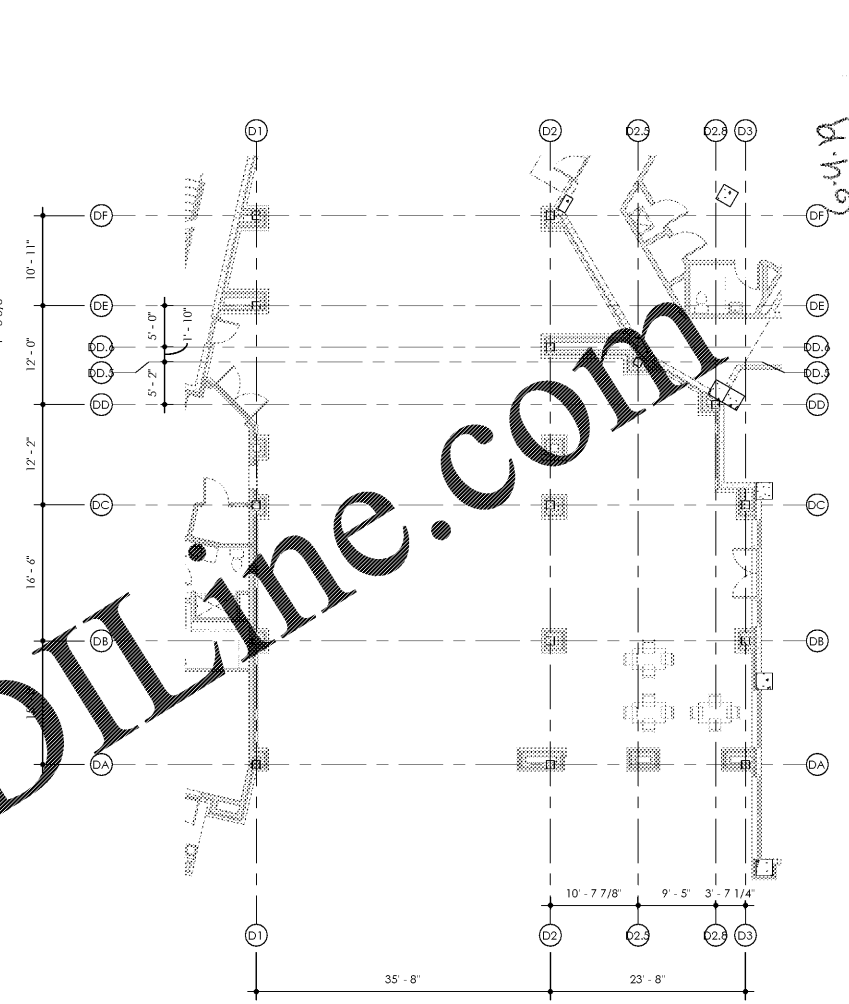

2 COLUMN GRID
DRIVE AISLE
SCALE: 3/32" = 1'-0"

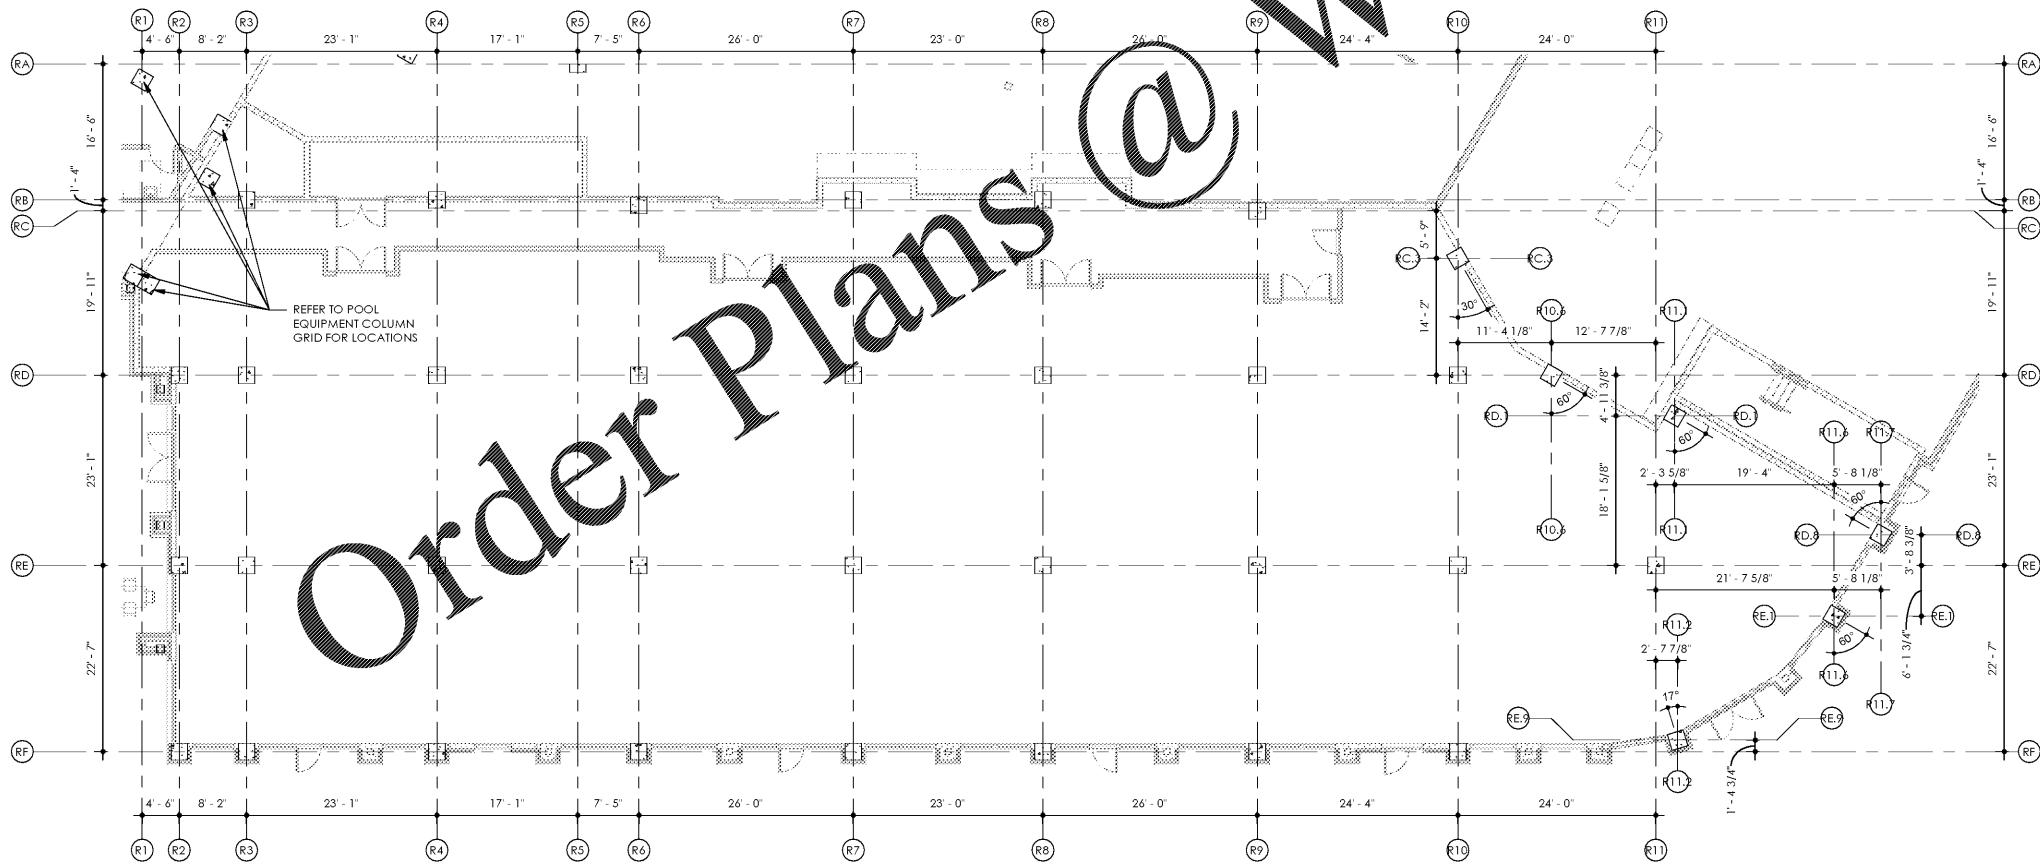

3 COLUMN GRID
DRIVE AISLE
SCALE: 3/32" = 1'-0"

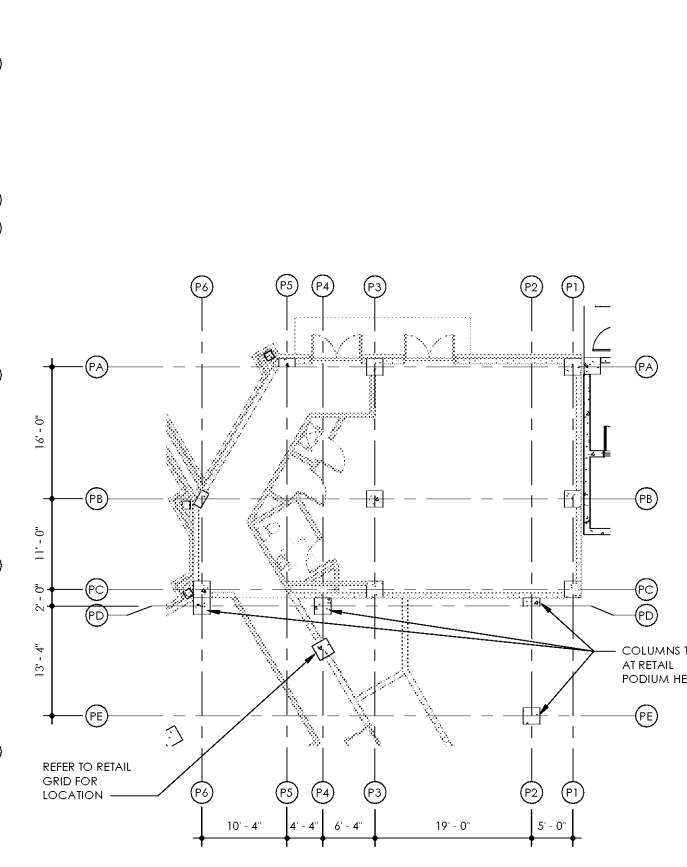


1 COLUMN GRID
POOL EQUIPMENT
SCALE: 3/32" = 1'-0"

Order Plans @

WWW.LDILINE.COM

GU.A

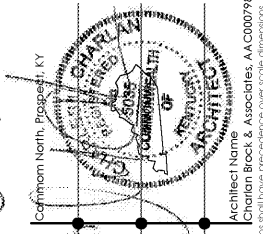

Lyric at Norton Commons
Prospect, Kentucky
Bristol Development Group
981 Mallory Station Rd, Suite 204
Franklin, TN 37067

charlan • brock
associates
architects • planners
1770 fennell street
maitland florida 32751-7208
407.660.8900 f:407.875.9948
www.cbarchitects.com

DRIVE AISLE,
RETAIL, POOL
EQUIPMENT, CLUB
COLUMN GRIDS

date: 06/04/2019
job no: 3789.15
drawn by: EGR JAC, TQT
reviewed by: CBA
issue history:
Δ Date

A0.73

Charlan Brock & Associates, A.A.000798
Architect Name
Charlan Brock & Associates, A.A.000798
Architect
www.cbarchitects.com
1770 fennell street
maitland florida 32751-7208
407.660.8900 f:407.875.9948
www.cbarchitects.com
1770 fennell street
maitland florida 32751-7208
407.660.8900 f:407.875.9948
www.cbarchitects.com
1770 fennell street
maitland florida 32751-7208
407.660.8900 f:407.875.9948
www.cbarchitects.com