
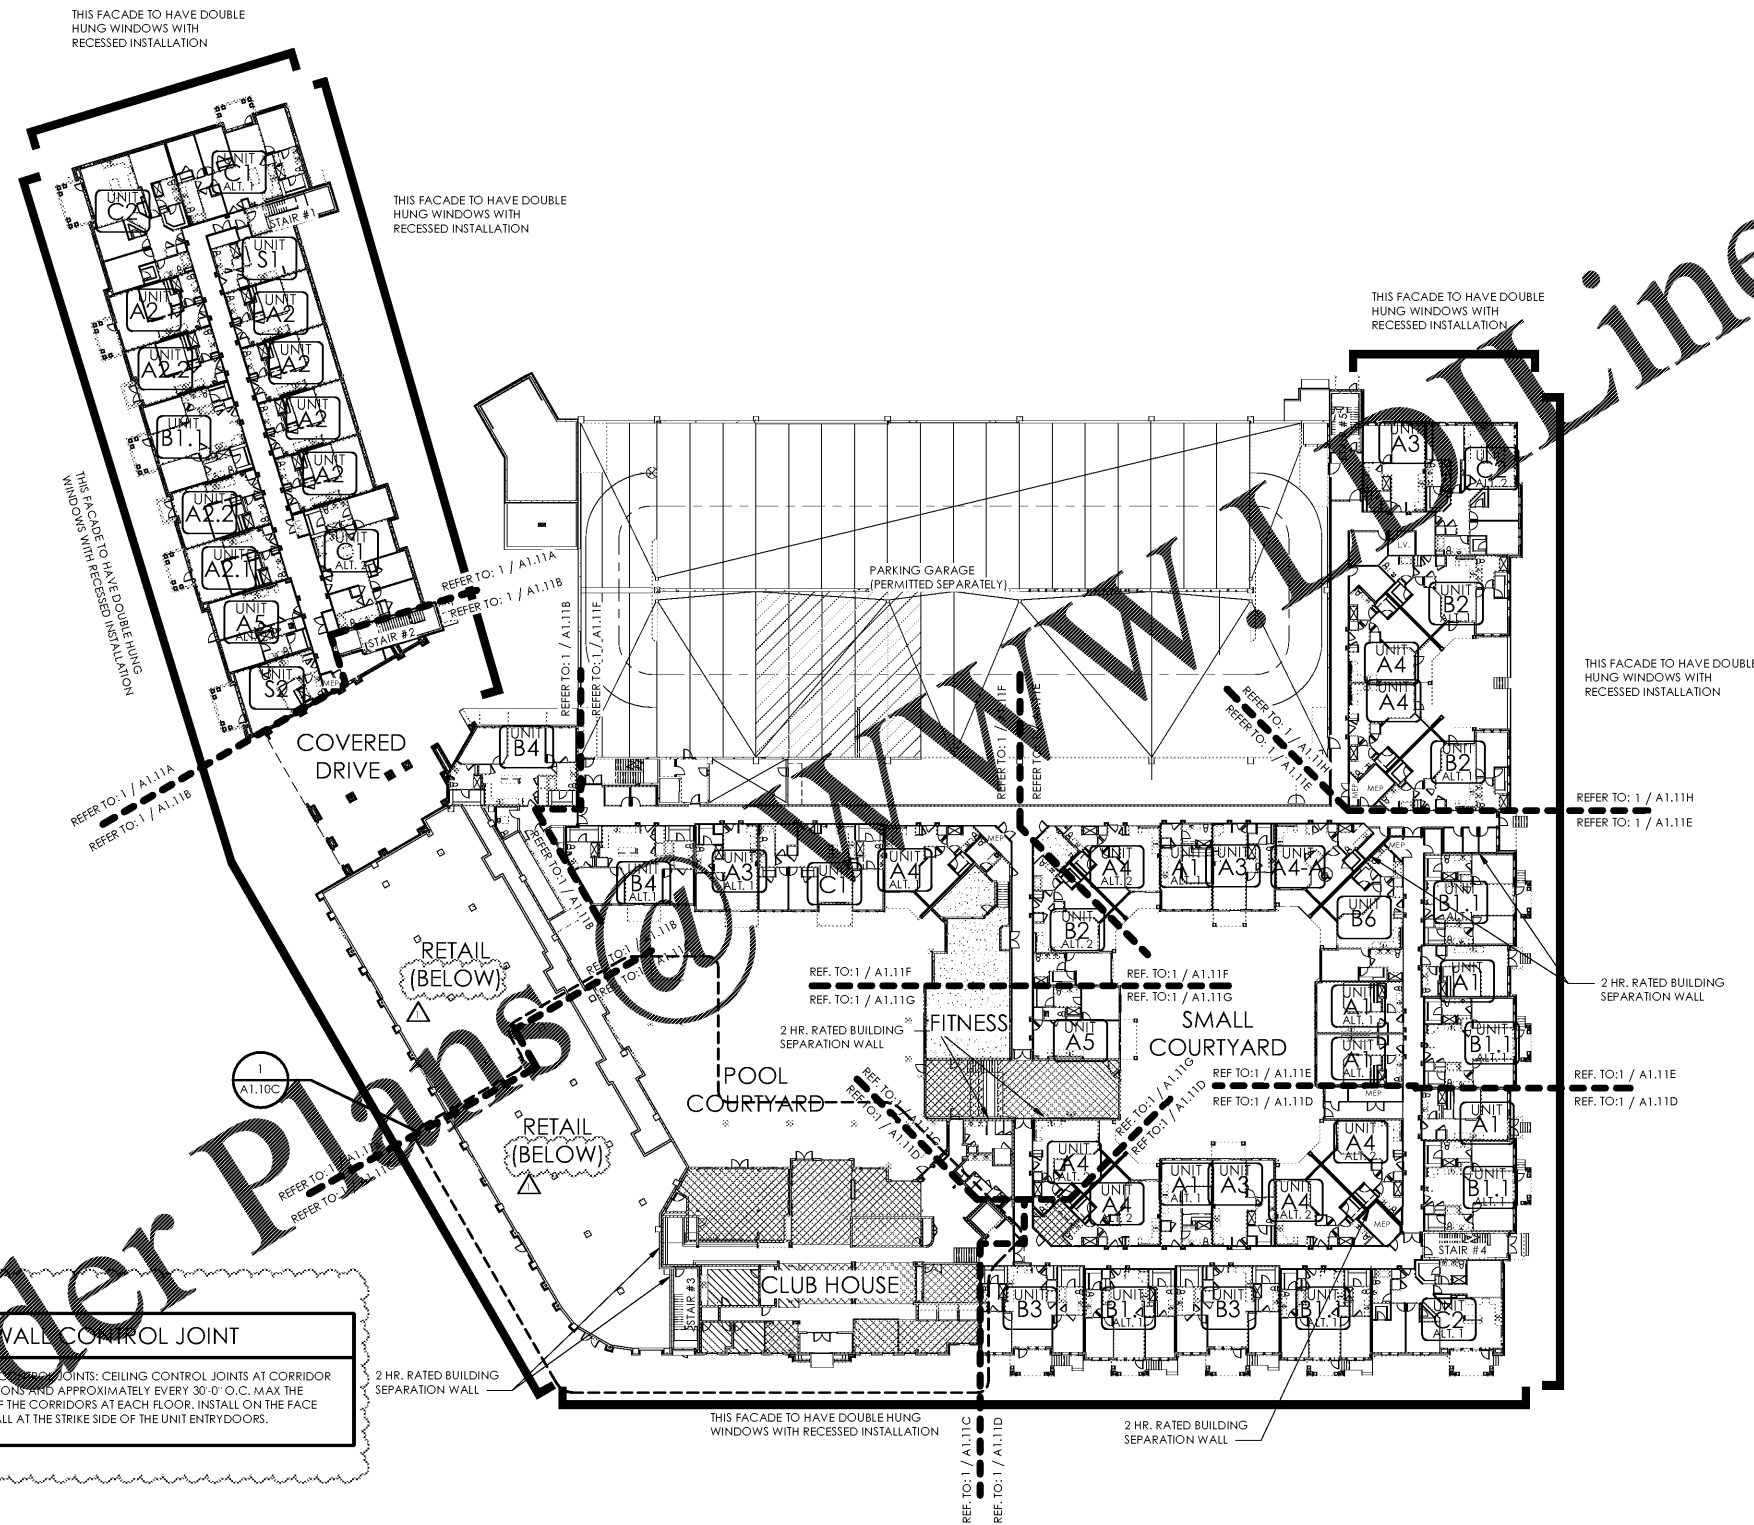


C:\A\CBA Custom Plans\Projects\3789.15\01- FIRST FLOOR CONTROL PLANS\_R18.dwg

7/17/2019 4:57:14 PM

7/3/19

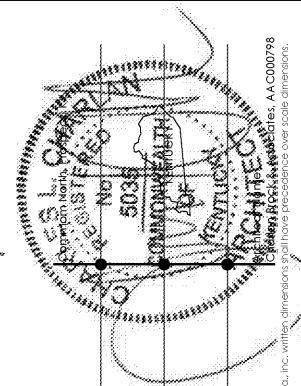

### 01-FIRST FLOOR CONTROL PLAN

SCALE: 1/32" = 1'-0"

Lyric at Norton Commons  
Prospect, Kentucky

Bristol Development Group  
381 Mallory Station Rd, Suite 204  
Franklin, TN 37067



architects • planners

1770 fennell street  
maitland florida 32751-7208  
407.660.8900 f:407.875.9948  
www.cbarchitects.com

### FIRST FLOOR CONTROL PLAN

date: 06/04/2019  
job no: 3789.15  
drawn by: EGR JAC, TQT  
reviewed by: CBA  
issue history:  
Δ Date  
1 07/03/19

### A1.01

charlan brock & associates, inc. hereby represents its common law copyright and other property rights in these plans, ideas, and designs. these ideas, designs, and plans are not to be reproduced, changed or copied in any form or manner whatsoever, nor are they to be assigned to any third party, without first obtaining the express written permission from c.b.a., inc. written dimensions shall have precedence over scale dimensions. AA-C000798