



Order Plans @ WWW.LDILine.com

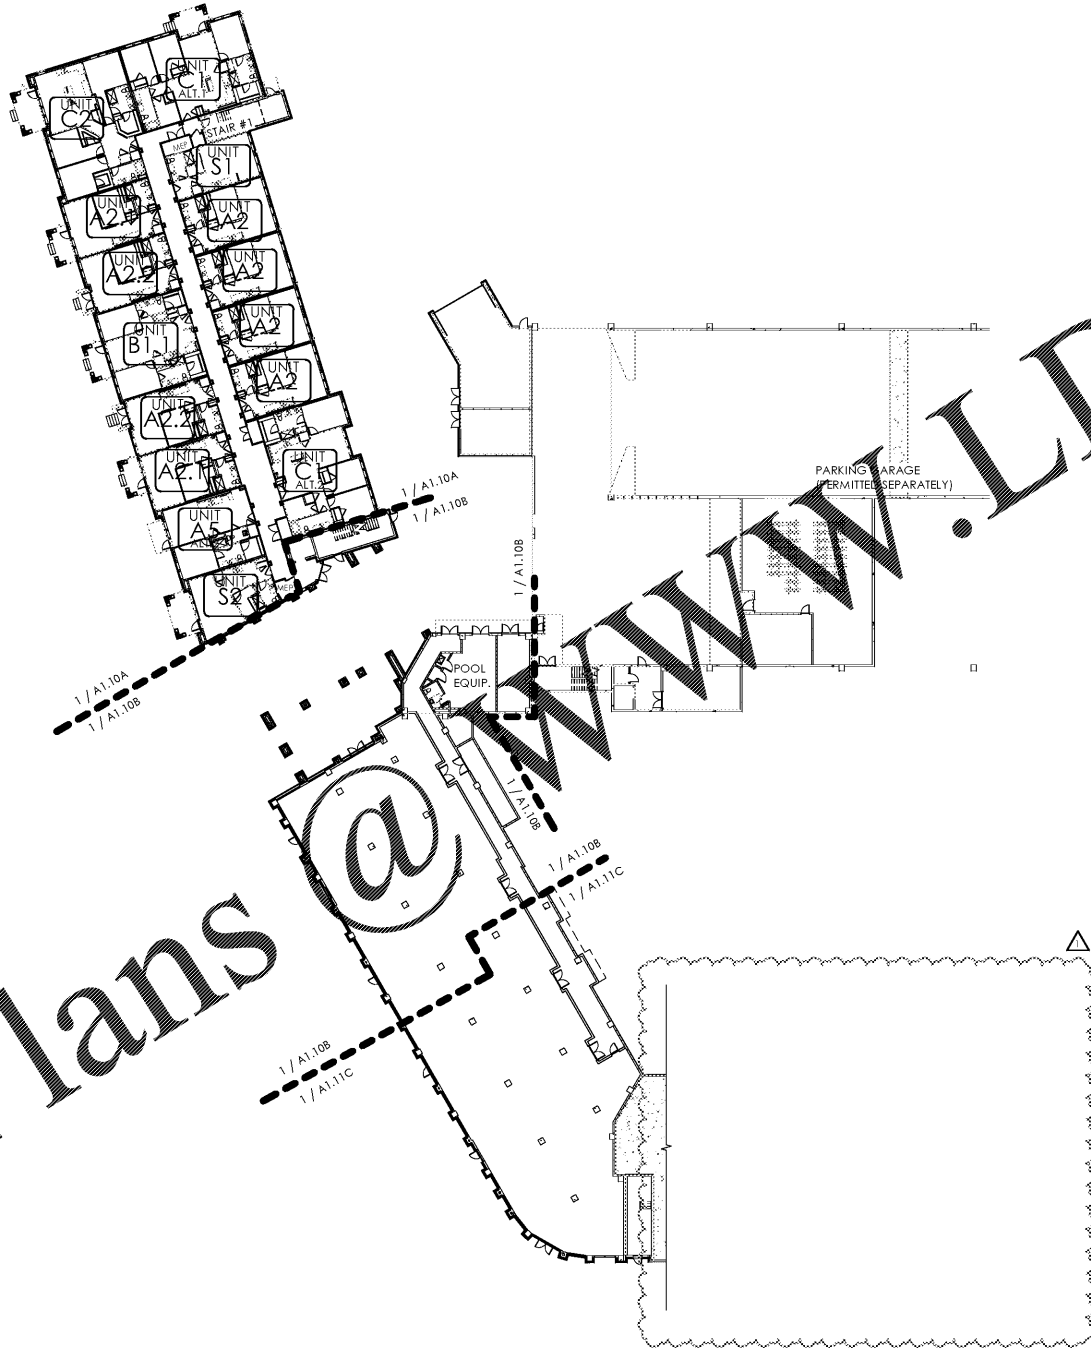

1 00-GROUND FLOOR CONTROL PLAN

SCALE: 1/32" = 1'-0"

7/3/19

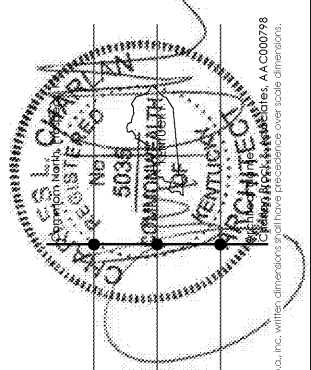

Lyric at Norton Commons
Prospect, Kentucky

Bristol Development Group
381 Mallory Station Rd, Suite 204
Franklin, TN 37067

c b a
charlan • brock
associates
architects • planners
1770 fennell street
maitland florida 32751-7208
407.660.8900 f:407.875.9948
www.cbaarchitects.com

GROUND FLOOR
CONTROL PLAN

date: 06/04/2019
job no: 3789.15
drawn by: EGR, JAC, TQT
reviewed by: CBA
issue history:
Δ Date
1 07/03/19

A1.0B