

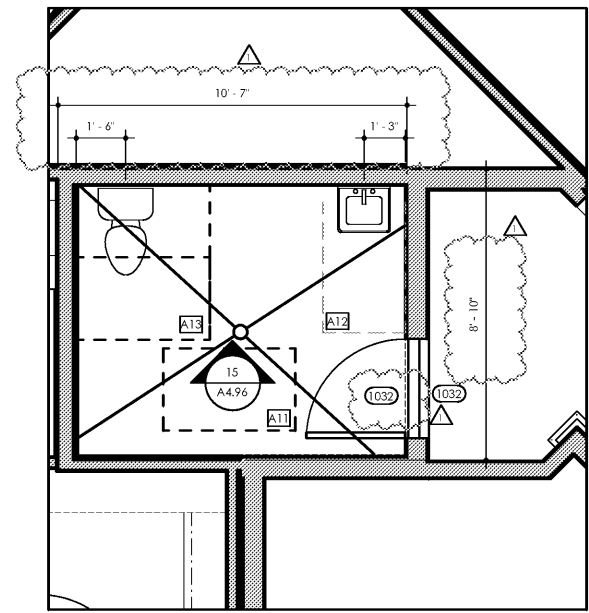



7/3/19

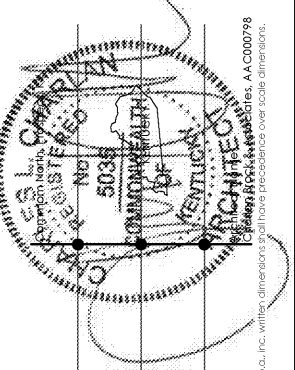


2 ENLARGED FITNESS ADA PLANS
SCALE: 3/8" = 1'-0"

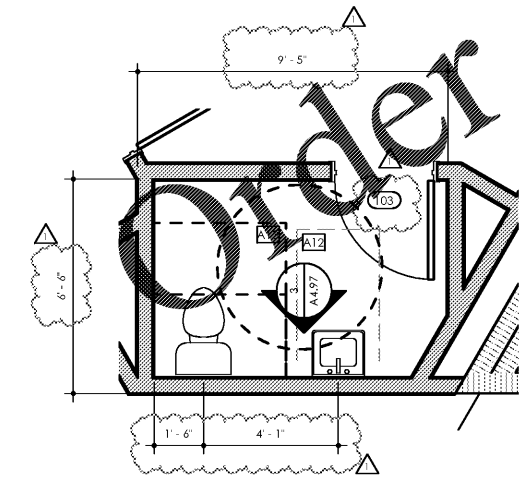

3 ENLARGED MAINTENANCE ADA PLANS
SCALE: 3/8" = 1'-0"

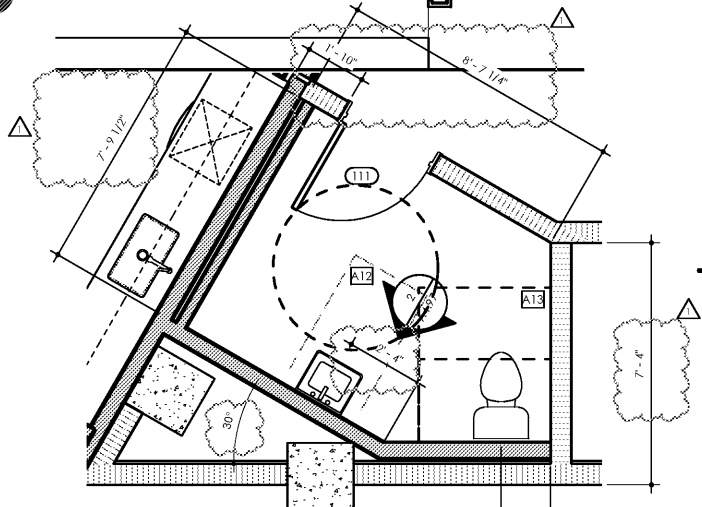

4 COURTYARD BATHROOM
SCALE: 3/8" = 1'-0"

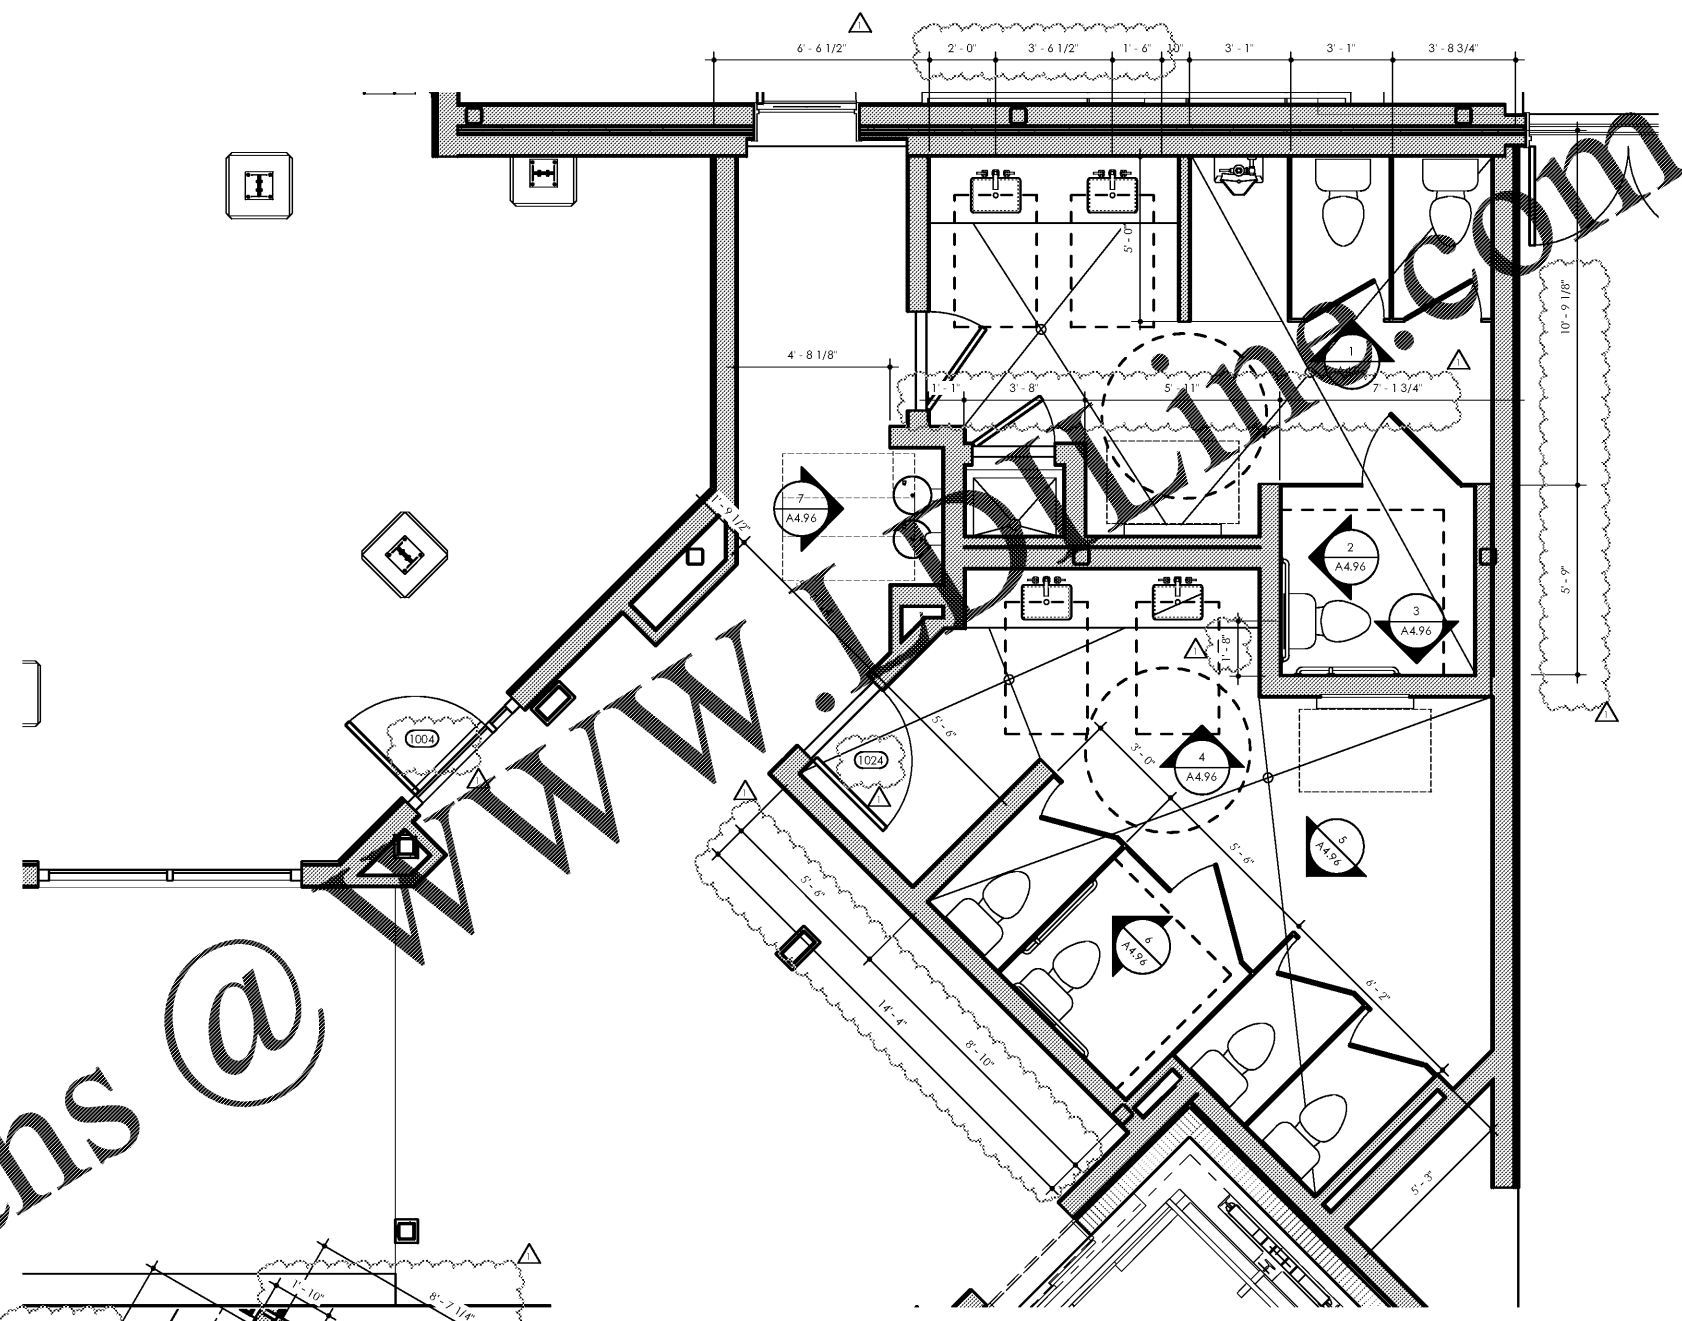

1 ENLARGED CLUBHOUSE ADA PLANS
SCALE: 3/8" = 1'-0"

WWW.VOLINA.COM

Lyric at Norton Commons
Prospect, Kentucky

Bristol Development Group
381 Mallory Station Rd, Suite 204
Franklin, TN 37067



1770 fennell street
maitland florida 32751-7208
407.660.8900 | f:407.875.9948
www.cbaarchitects.com

CLUB
ACCESSIBILITY
PLANS

date: 06/04/2019
job no: 3789.15
drawn by: EGR, JAC, TQT, JHB
reviewed by: CBA
issue history:
Δ Date
1 07/03/19

A4.88