



7/3/19


**15 WOMEN**  
AT FITNESS  
SCALE: 3/8" = 1'-0"

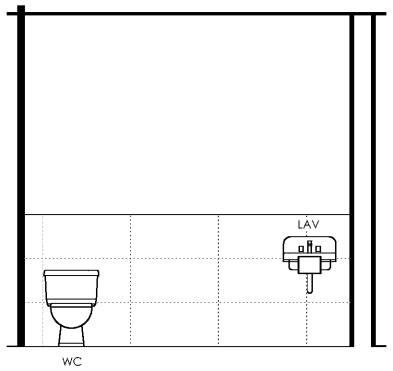


**11 CONSERVATORY**  
AT CLUBHOUSE  
SCALE: 3/8" = 1'-0"

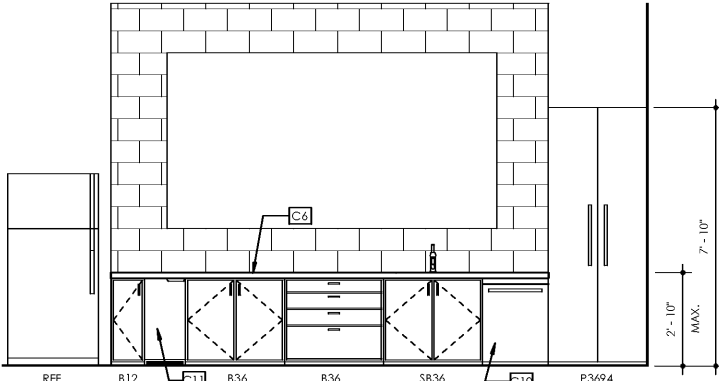


**7 WATER FOUNTAINS**  
AT CLUBHOUSE  
SCALE: 3/8" = 1'-0"

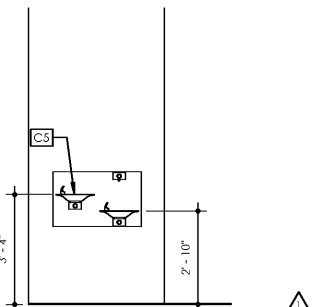


**3 MEN**  
AT CLUBHOUSE  
SCALE: 3/8" = 1'-0"

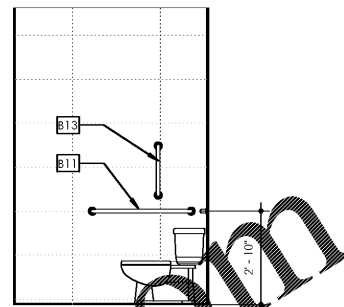


**14 MAKER SPACE**  
AT CLUBHOUSE  
SCALE: 3/8" = 1'-0"

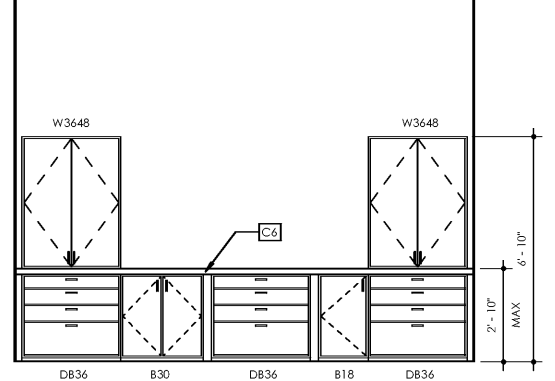


**10 WORK ROOM**  
AT CLUBHOUSE  
SCALE: 3/8" = 1'-0"

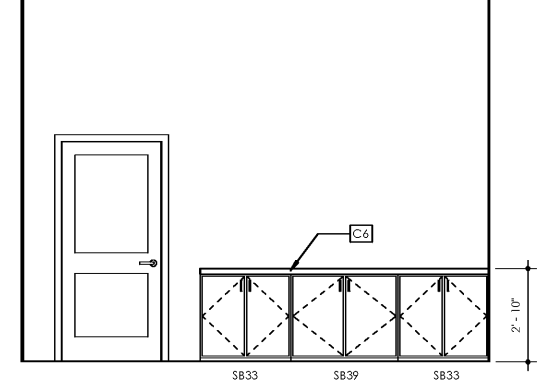


**6 WOMEN**  
AT CLUBHOUSE  
SCALE: 3/8" = 1'-0"

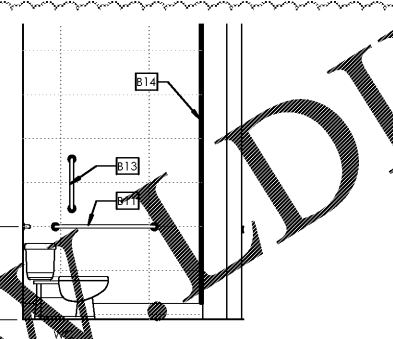


**2 MEN**  
AT CLUBHOUSE  
SCALE: 3/8" = 1'-0"

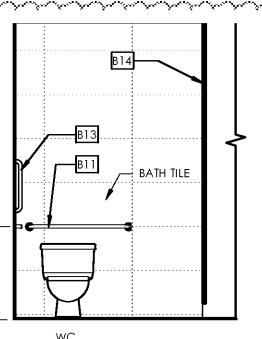


**13 COWORKING**  
AT CLUBHOUSE  
SCALE: 3/8" = 1'-0"

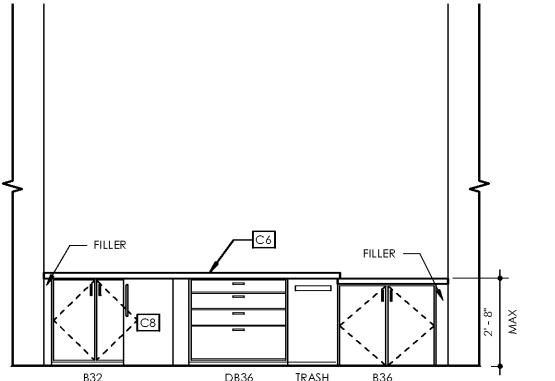


**9 WORK ROOM**  
AT CLUBHOUSE  
SCALE: 3/8" = 1'-0"

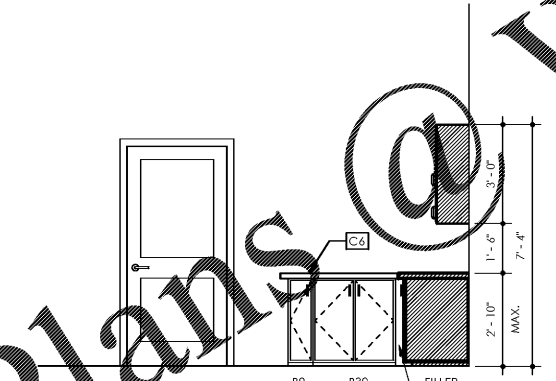


**5 WOMEN**  
AT CLUBHOUSE  
SCALE: 3/8" = 1'-0"

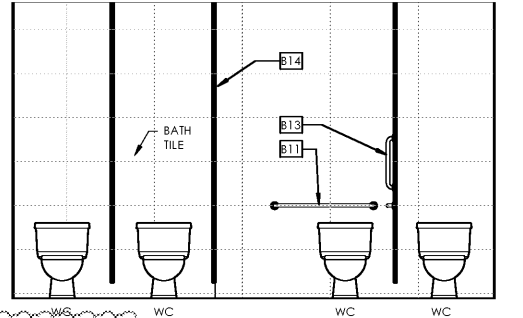


**1 MEN**  
AT CLUBHOUSE  
SCALE: 3/8" = 1'-0"

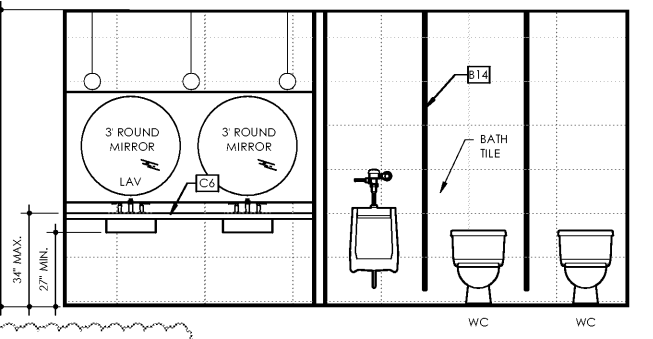


**12 CONSERVATORY**  
AT CLUBHOUSE  
SCALE: 3/8" = 1'-0"

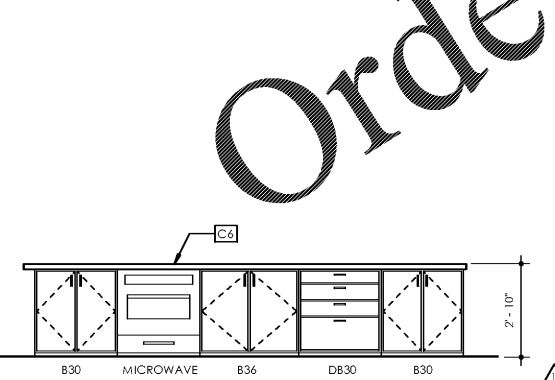

**8 WORK ROOM**  
AT CLUBHOUSE  
SCALE: 3/8" = 1'-0"

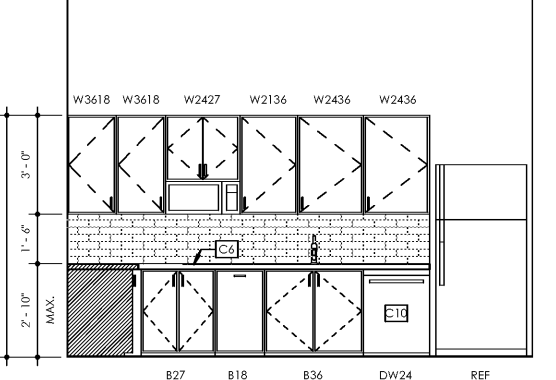

**4 WOMEN**  
AT CLUBHOUSE  
SCALE: 3/8" = 1'-0"

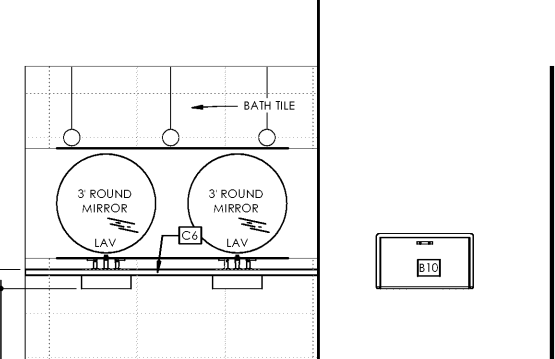

CLUBHOUSE BATH KEY NOTES		CLUBHOUSE KEY NOTES	
B1	P.T. DISPENSER/WASTE	C1	6" STUD WALL
B2	SOAP DISPENSER	C2	8" STUD WALL
B3	TOLIET PAPER DISPENSER	C3	10" STUD WALL
B4	SEAT COVER DISPENSER	C4	CEILING SOFFIT
B5	ROBE HOOK	C5	DRINKING FOUNTAIN
B6	FEMINE NAPKIN DISPENSER	C6	COUNTERTOP PER INTERIOR DESIGNER
B7	FEMINE NAPKIN DISPOSAL	C7	REFRIGERATOR
B8	MIRROR - SEE INTERIOR DESIGNER'S DRAWINGS	C8	UNDERCOUNTER REFRIGERATOR
B9	MIRROR - 24" X 36"	C9	SINK
B10	FLIP BABY CHANGING STATION	C10	DISHWASHER
B11	H.C. HORIZONTAL GRAB BAR - 36" LENGTH	C11	UNDERCOUNTER ICE MAKER
B12	H.C. HORIZONTAL GRAB BAR - 42" LENGTH	C12	FIREPLACE PER INTERIOR DESIGNER
B13	H.C. VERTICAL GRAB BAR - 18" LENGTH	C13	FLOOR DRAIN
B14	PRE-FAB TOLIET PARTITION		
B15	FLOOR DRAIN		

GENERAL NOTES:  
 1. ALL APPLIANCES WILL BE SILVER FINISH  
 2. ALL ACCESSIBLE OVENS/RANGES TO HAVE FRONTAL CONTROLS.  
 3. MAXIMUM FILLER SIZE = 3"  
 4. MICROWAVES IN ACCESSIBLE UNITS TO BE AT COUNTER LEVEL.  
 5. 50% MINIMUM OF CABINERY SHELVES IN ACCESSIBLE UNITS TO BE WITHIN REACH RANGE (48" HIGH MAX)

Lyric at Norton Commons  
Prospect, Kentucky

charlan • brock  
associates  
architects • planners  
1770 fennell street  
maitland florida 32751-7208  
407.660.8900 f:407.875.9948  
www.cbarchitects.com

INTERIOR  
ELEVATIONS  
CLUBHOUSE AND  
FITNESS

date: 06/04/2019  
job no: 3789.15  
drawn by: EGR, JAC, TQT, JHB  
reviewed by: CBA  
issue history:  
Date: 1 07/03/19

A4.96

7/3/2019 5:07:42 PM C:\A\C\A\Custom\Plan\Projects\3789.15\_ARCH\NORTON COMMONS\_ARCH\INTERIOR.dwg

Order Plans @

WWW.DILine.com