
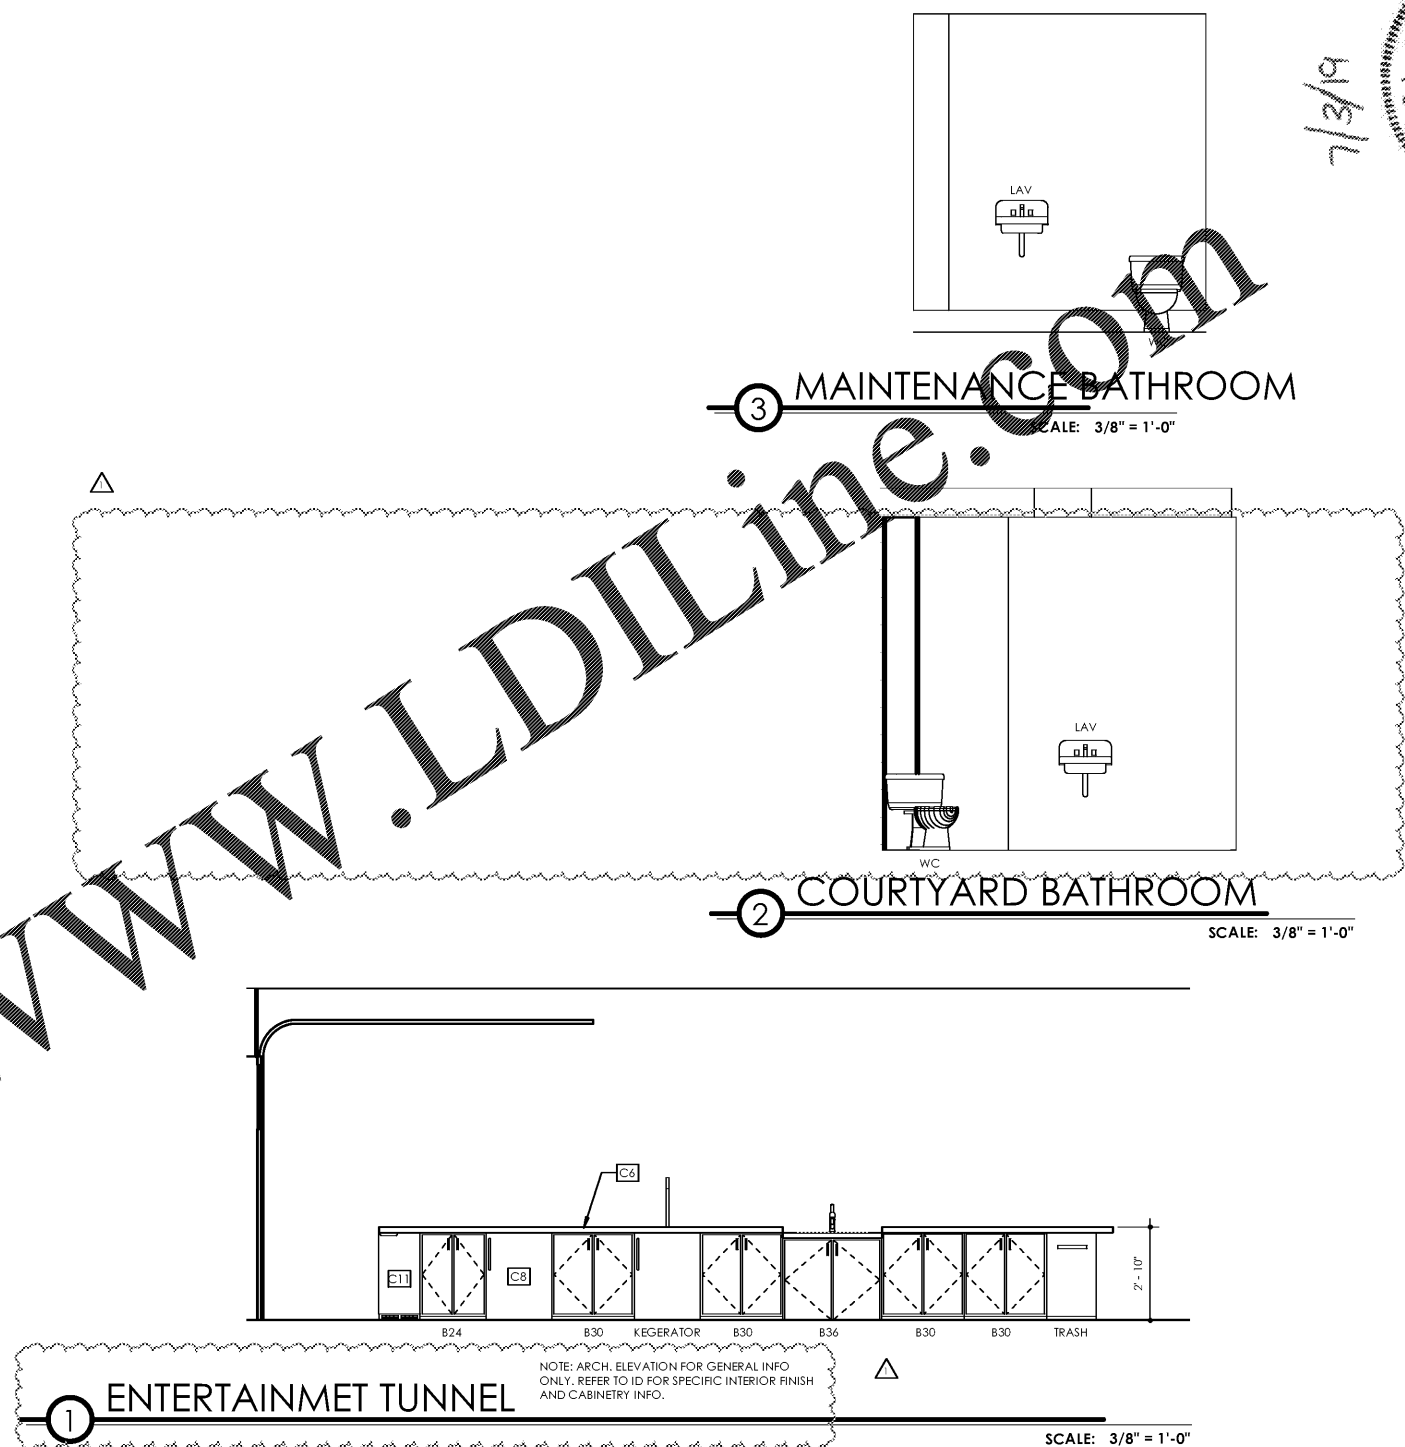


Order Plans @ www.LDILine.com

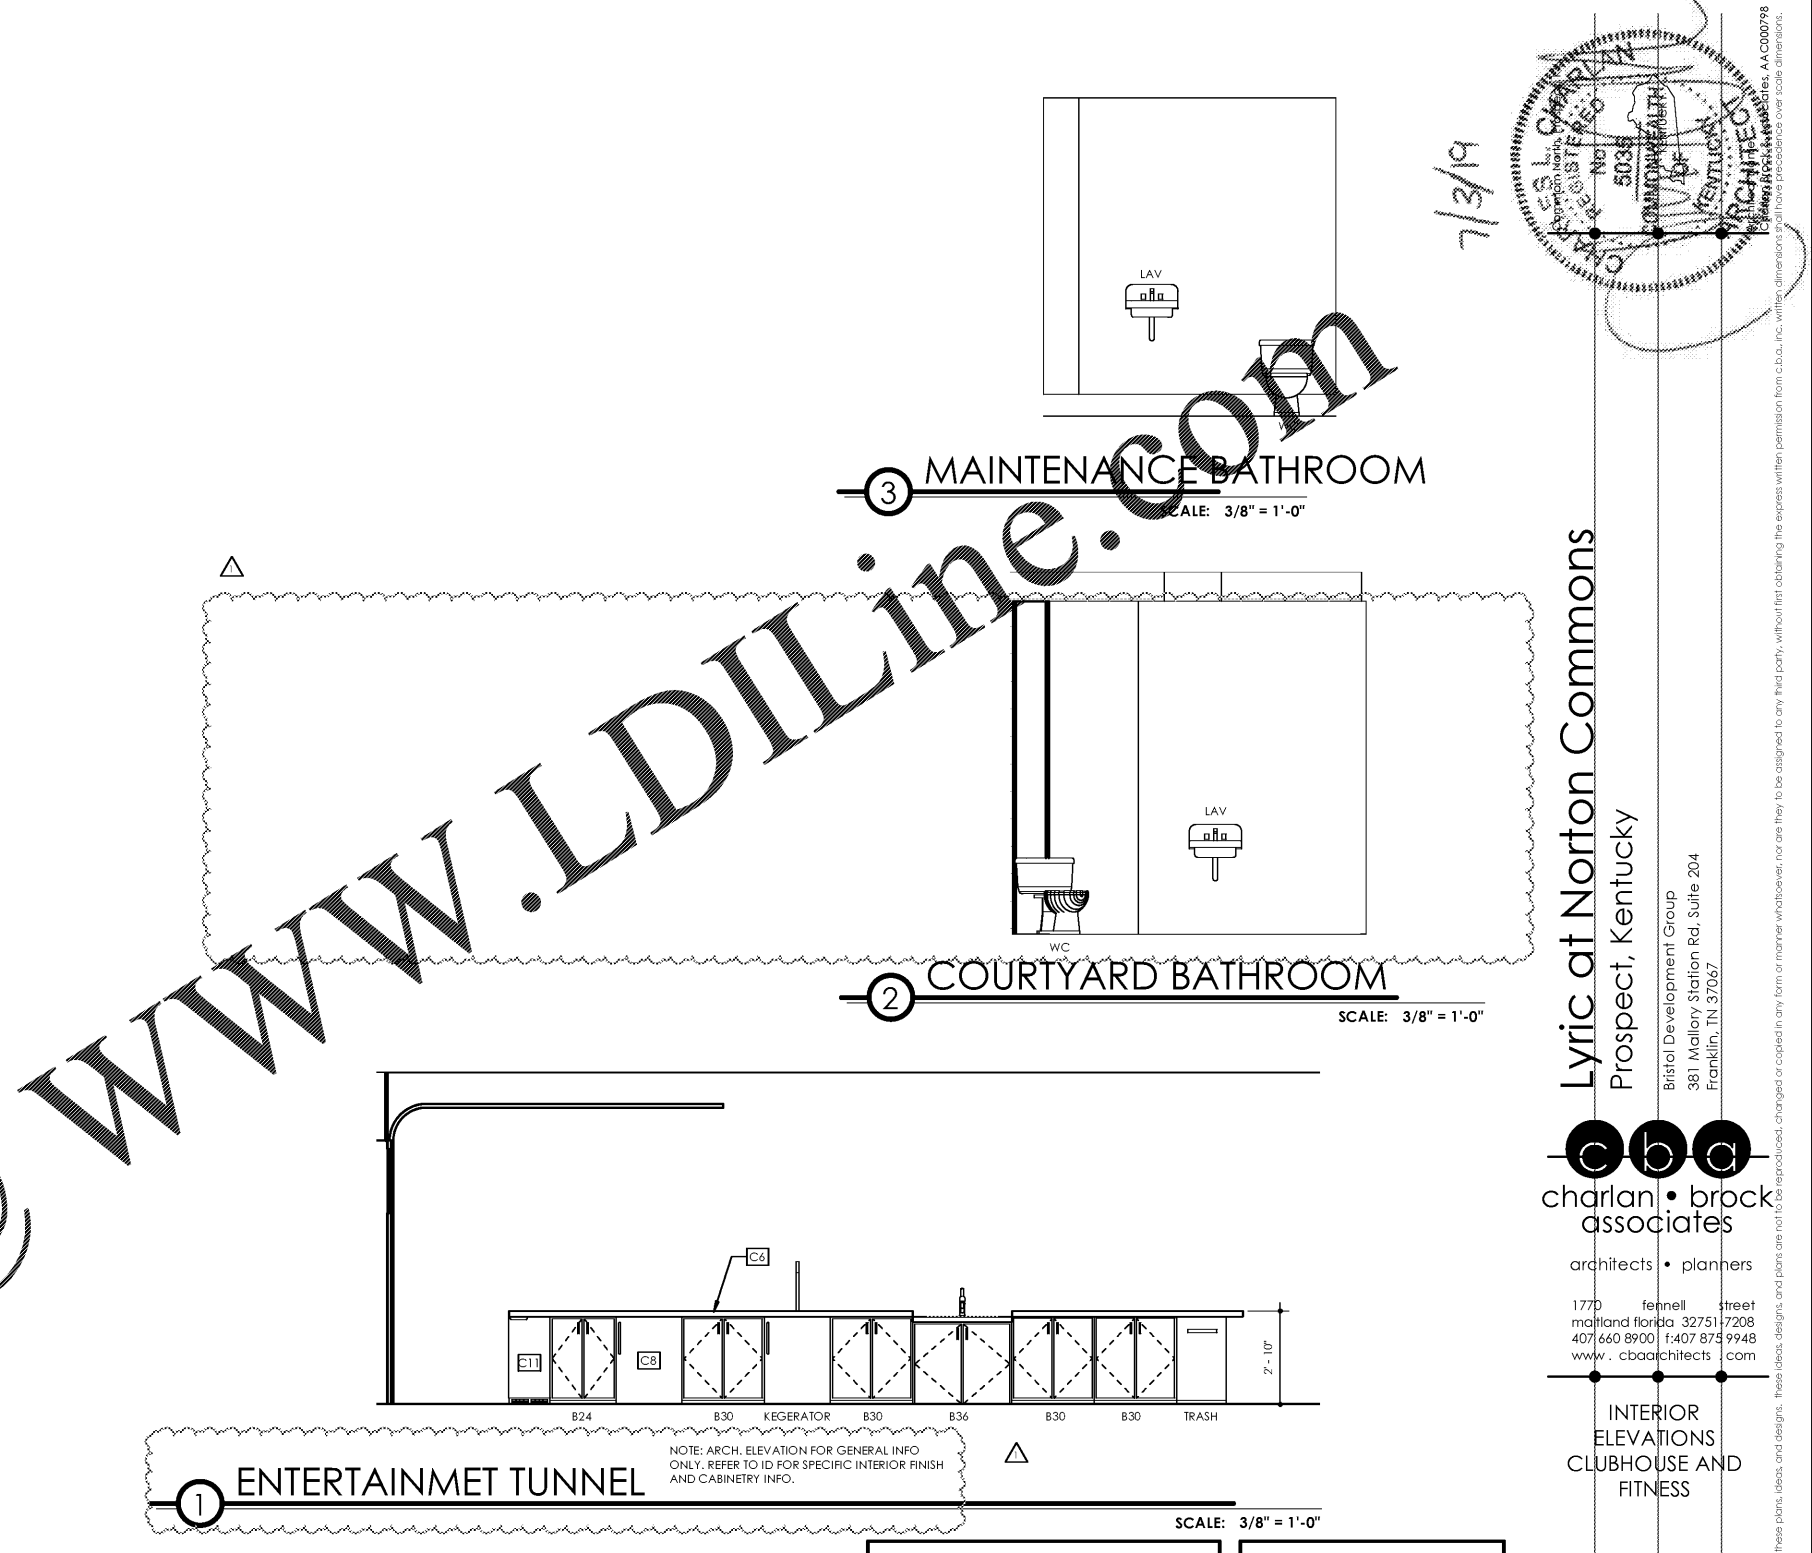


CLUBHOUSE BATH KEY NOTES	
B1	P.T. DISPENSER/WASTE
B2	SOAP DISPENSER
B3	TOILET PAPER DISPENSER
B4	SEAT COVER DISPENSER
B5	ROBE HOOK
B6	FEMINE NAPKIN DISPENSER
B7	FEMINE NAPKIN DISPOSAL
B8	MIRROR - SEE INTERIOR DESIGNER'S DRAWINGS
B9	MIRROR - 24" X 36"
B10	FLIP BABY CHANGING STATION
B11	H.C. HORIZONTAL GRAB BAR - 36" LENGTH
B12	H.C. HORIZONTAL GRAB BAR - 42" LENGTH
B13	H.C. VERTICAL GRAB BAR - 18" LENGTH
B14	PRE-FAB TOILET PARTITION
B15	FLOOR DRAIN

CLUBHOUSE KEY NOTES	
C1	6" STUD WALL
C2	8" STUD WALL
C3	10" STUD WALL
C4	CEILING SOFFIT
C5	DRINKING FOUNTAIN
C6	COUNTERTOP PER INTERIOR DESIGNER
C7	REFRIGERATOR
C8	UNDERCOUNTER REFRIGERATOR
C9	SINK
C10	DISHWASHER
C11	UNDERCOUNTER ICE MAKER
C12	FIREPLACE PER INTERIOR DESIGNER
C13	FLOOR DRAIN

- GENERAL NOTES:
 1. ALL APPLIANCES WILL BE SILVER FINISH
 2. ALL ACCESSIBLE OVENS/RANGES TO HAVE FRONTAL CONTROLS.
 3. MAXIMUM FILLER SIZE = 3"
 4. MICROWAVES IN ACCESSIBLE UNITS TO BE AT COUNTER LEVEL.
 5. 50% MINIMUM OF CABINETRY SHELVES IN ACCESSIBLE UNITS TO BE WITHIN REACH RANGE (48" HIGH MAX)

7/3/19

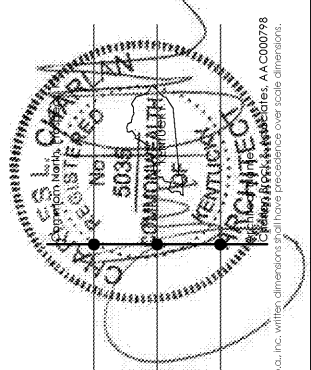

Lytic at Norton Commons
 Prospect, Kentucky

Bristol Development Group
 381 Mallory Station Rd. Suite 204
 Franklin, TN 37067

c b a
 charlan • brock
 associates
 architects • planners
 1770 fennell street
 maitland florida 32751-7208
 407.660.8900 f:407.875.9948
 www.cbaarchitects.com

INTERIOR
 ELEVATIONS
 CLUBHOUSE AND
 FITNESS

date: 06/04/2019
 job no: 3789.15
 drawn by: EGR, JAC, TQT, JHB
 reviewed by: CBA
 issue history:
 Δ Date
 1 07/03/19

A4.97