
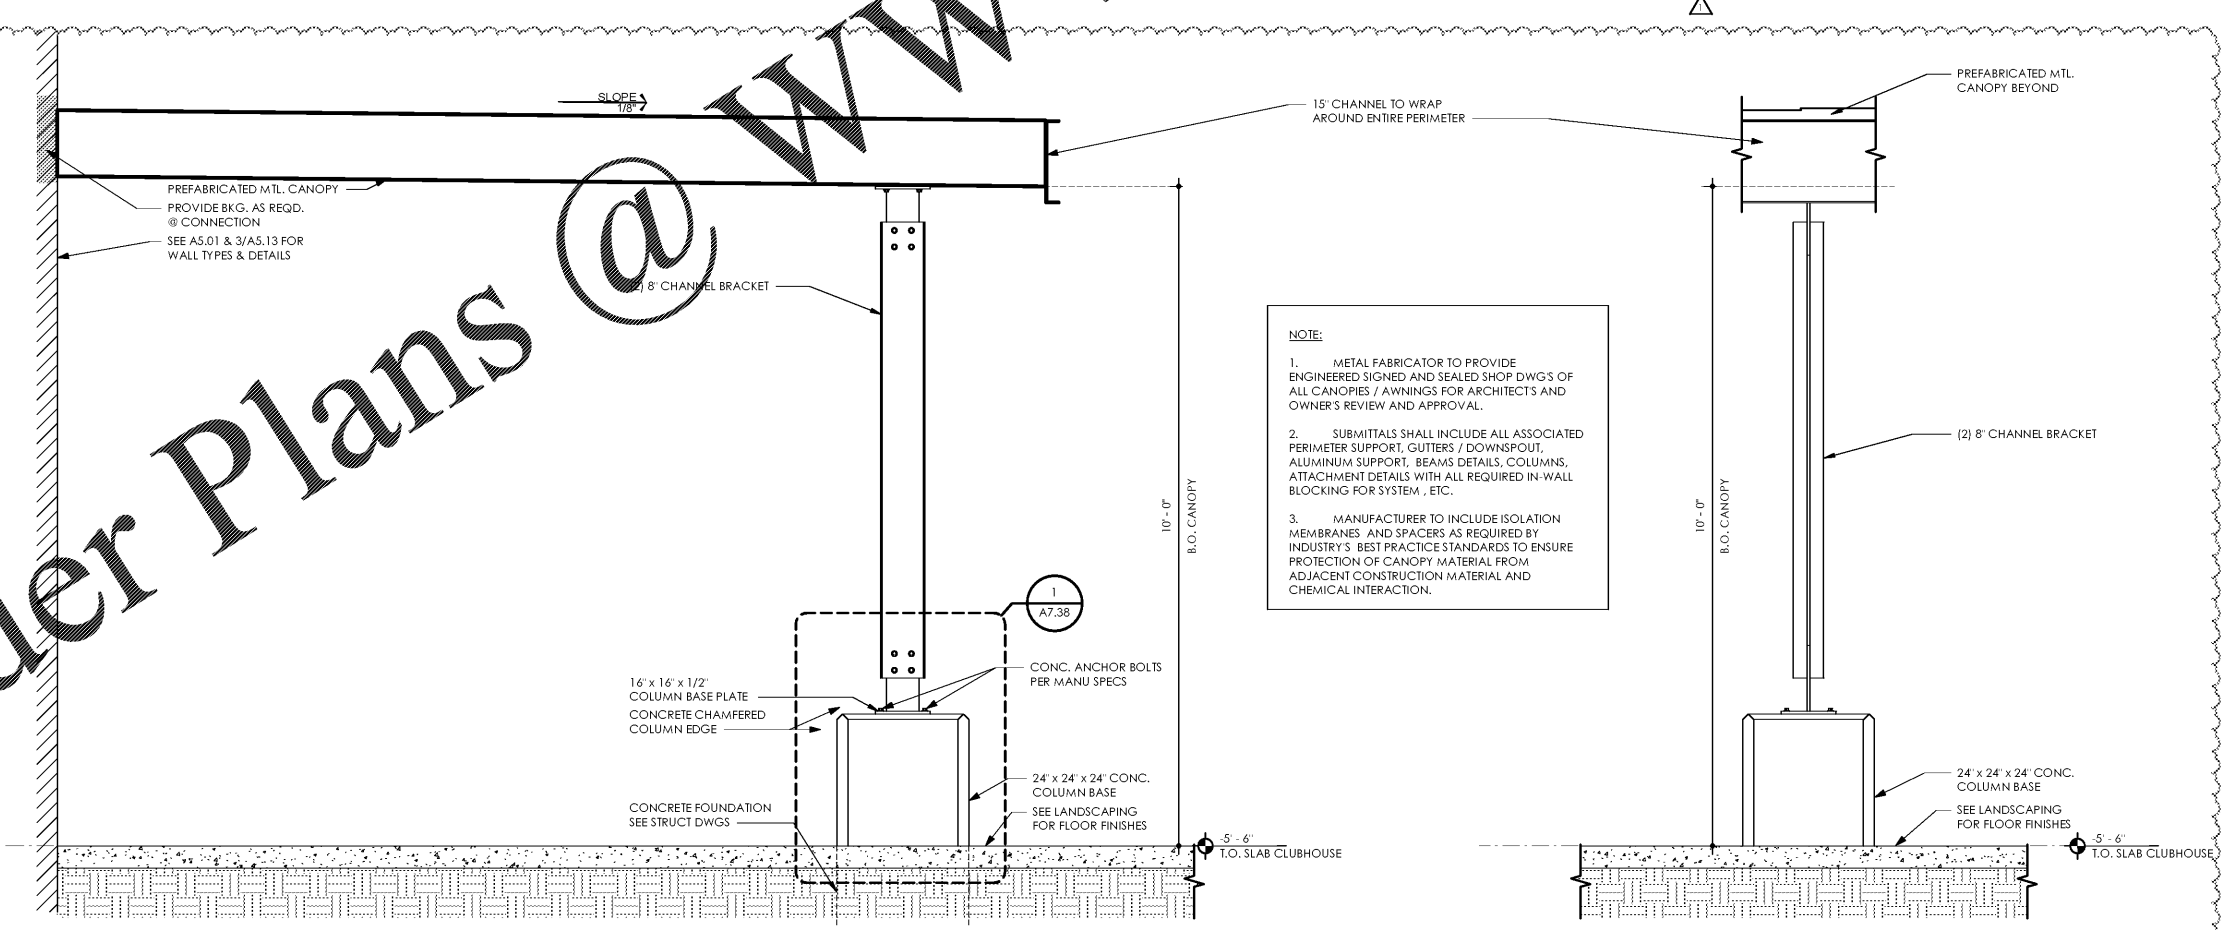


7/11/2019 10:07:43 PM C:\AEC\Custom\Plan\Projects\3789.15\1810_NORTON COMMONS\A5.33.dwg

Order Plans @ WWW.LDILine.com

WWW.LDILine.com

7/3/19

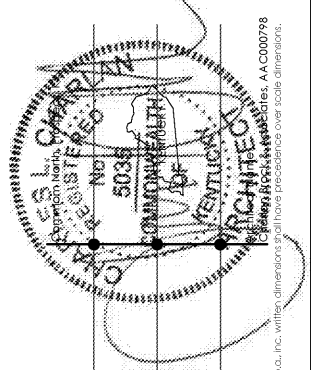

2 CANOPY SECTION
POOL COURTYARD
SCALE: 3/4" = 1'-0"

1 CANOPY ELEVATION
POOL COURTYARD
SCALE: 3/4" = 1'-0"

Lyric at Norton Commons
Prospect, Kentucky

Bristol Development Group
381 Mallory Station Rd. Suite 204
Franklin, TN 37067

charlan • brock
associates

architects • planners

1770 fennell street
maitland florida 32751-7208
407.660.8900 f:407.875.9948
www.cbaarchitects.com

POOL CANOPY
SECTION

date: 06/04/2019
job no.: 3789.15
drawn by: EGR JAC, TQT
reviewed by: CBA
issue history:
Date
1 07/03/19

A5.33

charlan, brock & associates, inc. hereby reserves its common law copyright and other property rights in these plans, ideas and designs. these ideas, designs and plans are not to be reproduced, changed or copied in any form or manner whatsoever, nor are they to be assigned to any third party, without first obtaining the express written permission from c.b.a., inc. written dimensions shall have precedence over scale dimensions. AA-C000798