




Order Plans @

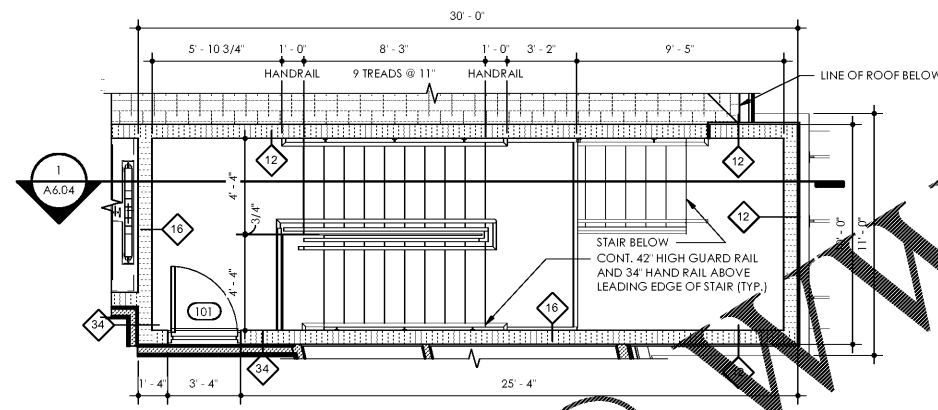


5 STAIR PLAN 2-4
STAIR TYPE TWO - FOURTH FLOOR
SCALE: 1/4" = 1'-0"

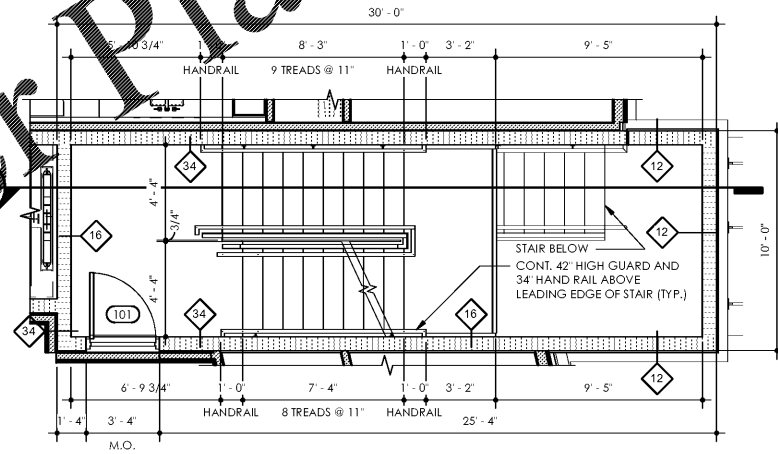


4 STAIR PLAN 2-3
STAIR TYPE TWO - THIRD FLOOR
SCALE: 1/4" = 1'-0"

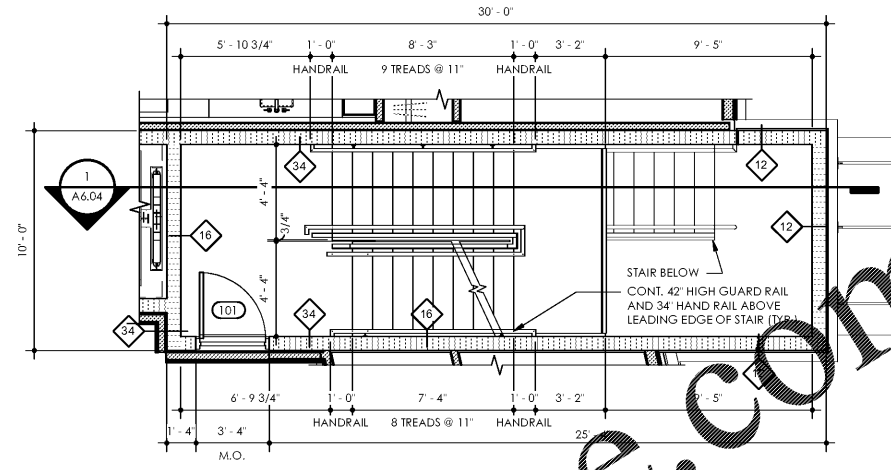


3 STAIR PLAN 2-2
STAIR TYPE TWO - SECOND FLOOR
SCALE: 1/4" = 1'-0"

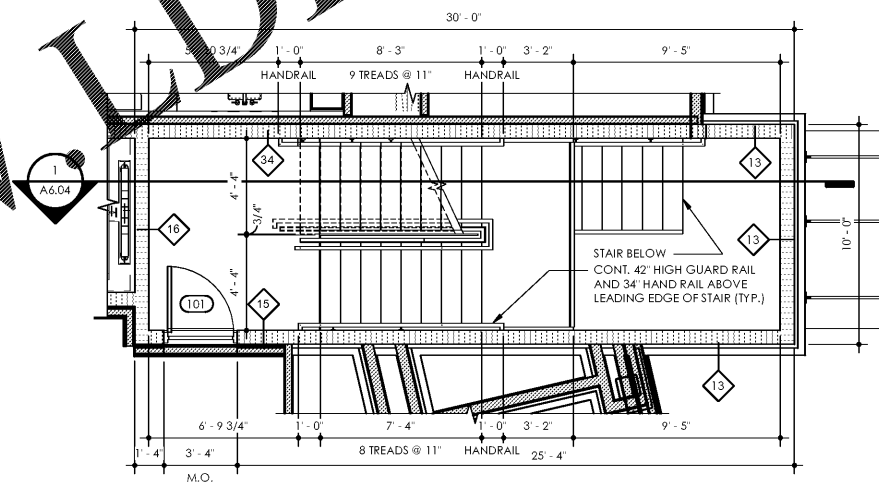

2 STAIR PLAN 2-1
STAIR TYPE TWO - FIRST FLOOR
SCALE: 1/4" = 1'-0"

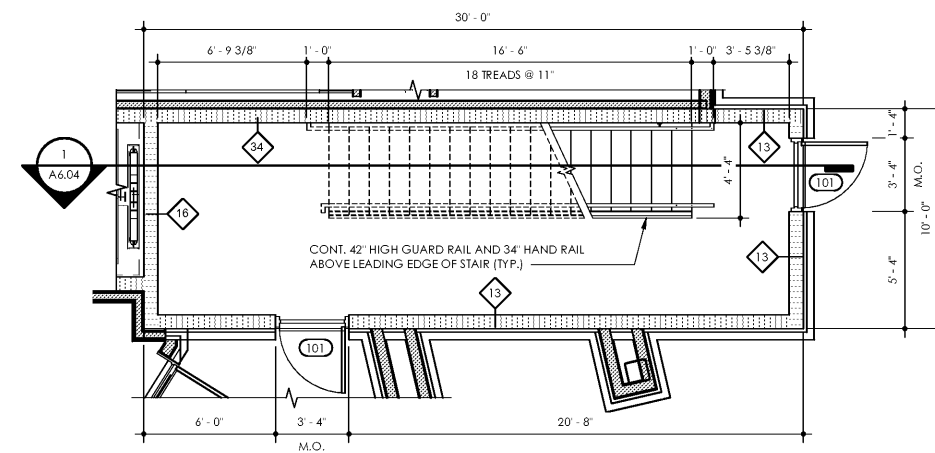

1 STAIR PLAN 2-0
STAIR TYPE TWO - GROUND
SCALE: 1/4" = 1'-0"

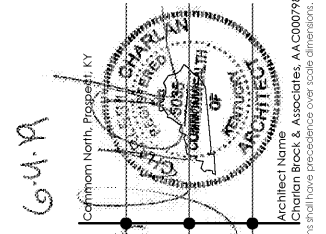

6-4-19

Lytic at Norton Commons
Prospect, Kentucky



1770 fennell street
maitland florida 32751-7208
407.660.8900 f:407.875.9948
www.cbaarchitects.com

STAIR PLANS

date: 06/04/2019
job no: 3789.15
drawn by: EGR JAC, TQT
reviewed by: CBA
issue history:
△ Date

A6.03