




4 STAIR PLAN 3-4
STAIR TYPE THREE - FOURTH FLOOR
SCALE: 1/4" = 1'-0"

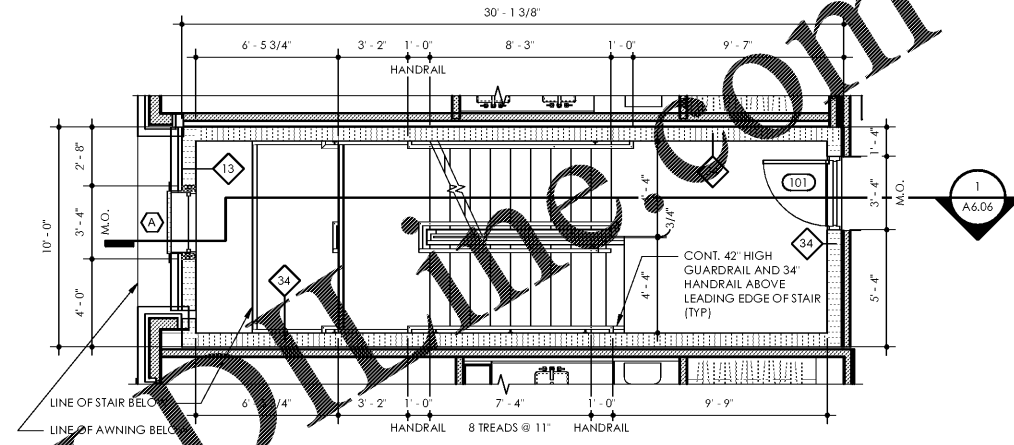

2 STAIR PLAN 3-2
STAIR TYPE THREE - SECOND FLOOR
SCALE: 1/4" = 1'-0"

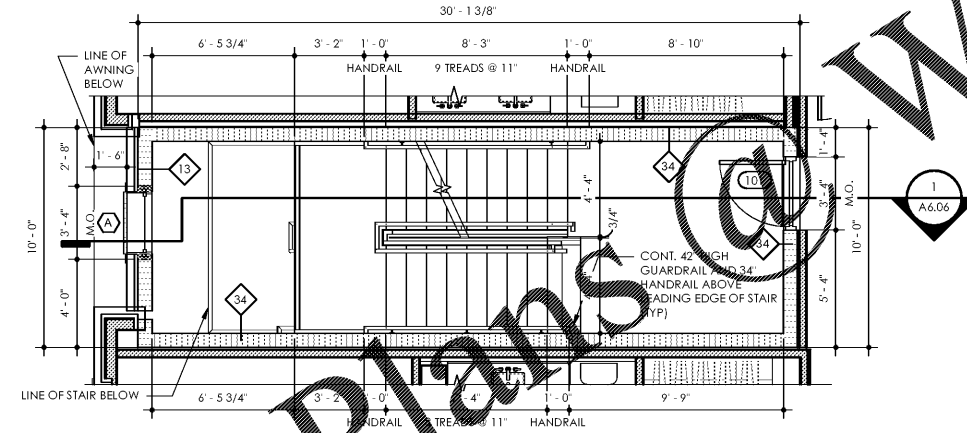


3 STAIR PLAN 3-3
STAIR TYPE THREE - THIRD FLOOR
SCALE: 1/4" = 1'-0"

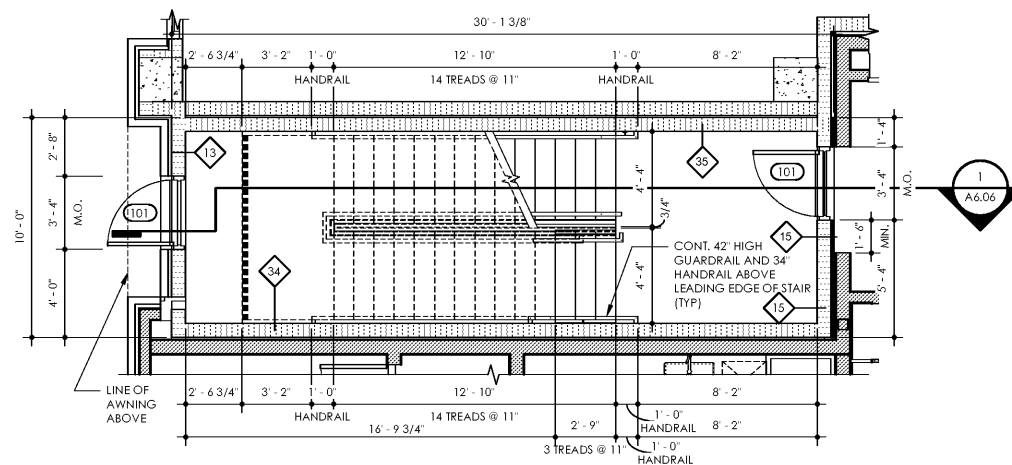

1 STAIR PLAN 3-1
STAIR TYPE THREE - FIRST FLOOR
SCALE: 1/4" = 1'-0"

Order Plans @

WWW.IDLINE.COM

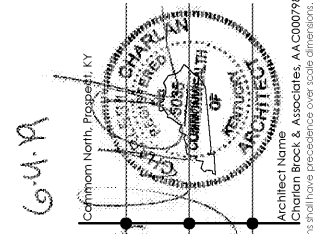

Lytic at Norton Commons
Prospect, Kentucky
Bristol Development Group
981 Mallory Station Rd, Suite 204
Franklin, TN 37067

c b a
charlan • brock
associates
architects • planners
1770 fennell street
maitland florida 32751-7208
407.660.8900 f:407.875.9948
www.cbarchitects.com

STAIR PLANS
date: 06/04/2019
job no: 3789.15
drawn by: EGR JAC, TQT
reviewed by: CBA
issue history:
Δ Date