


C:\A\CE&A\Custom\Prev\Projects\37899\1\_ARCH\NOTES\CONSTRUCTION\_ARCH\_ARCHITECTURE.dwg

7/1/2019 10:13 PM


Order Plans

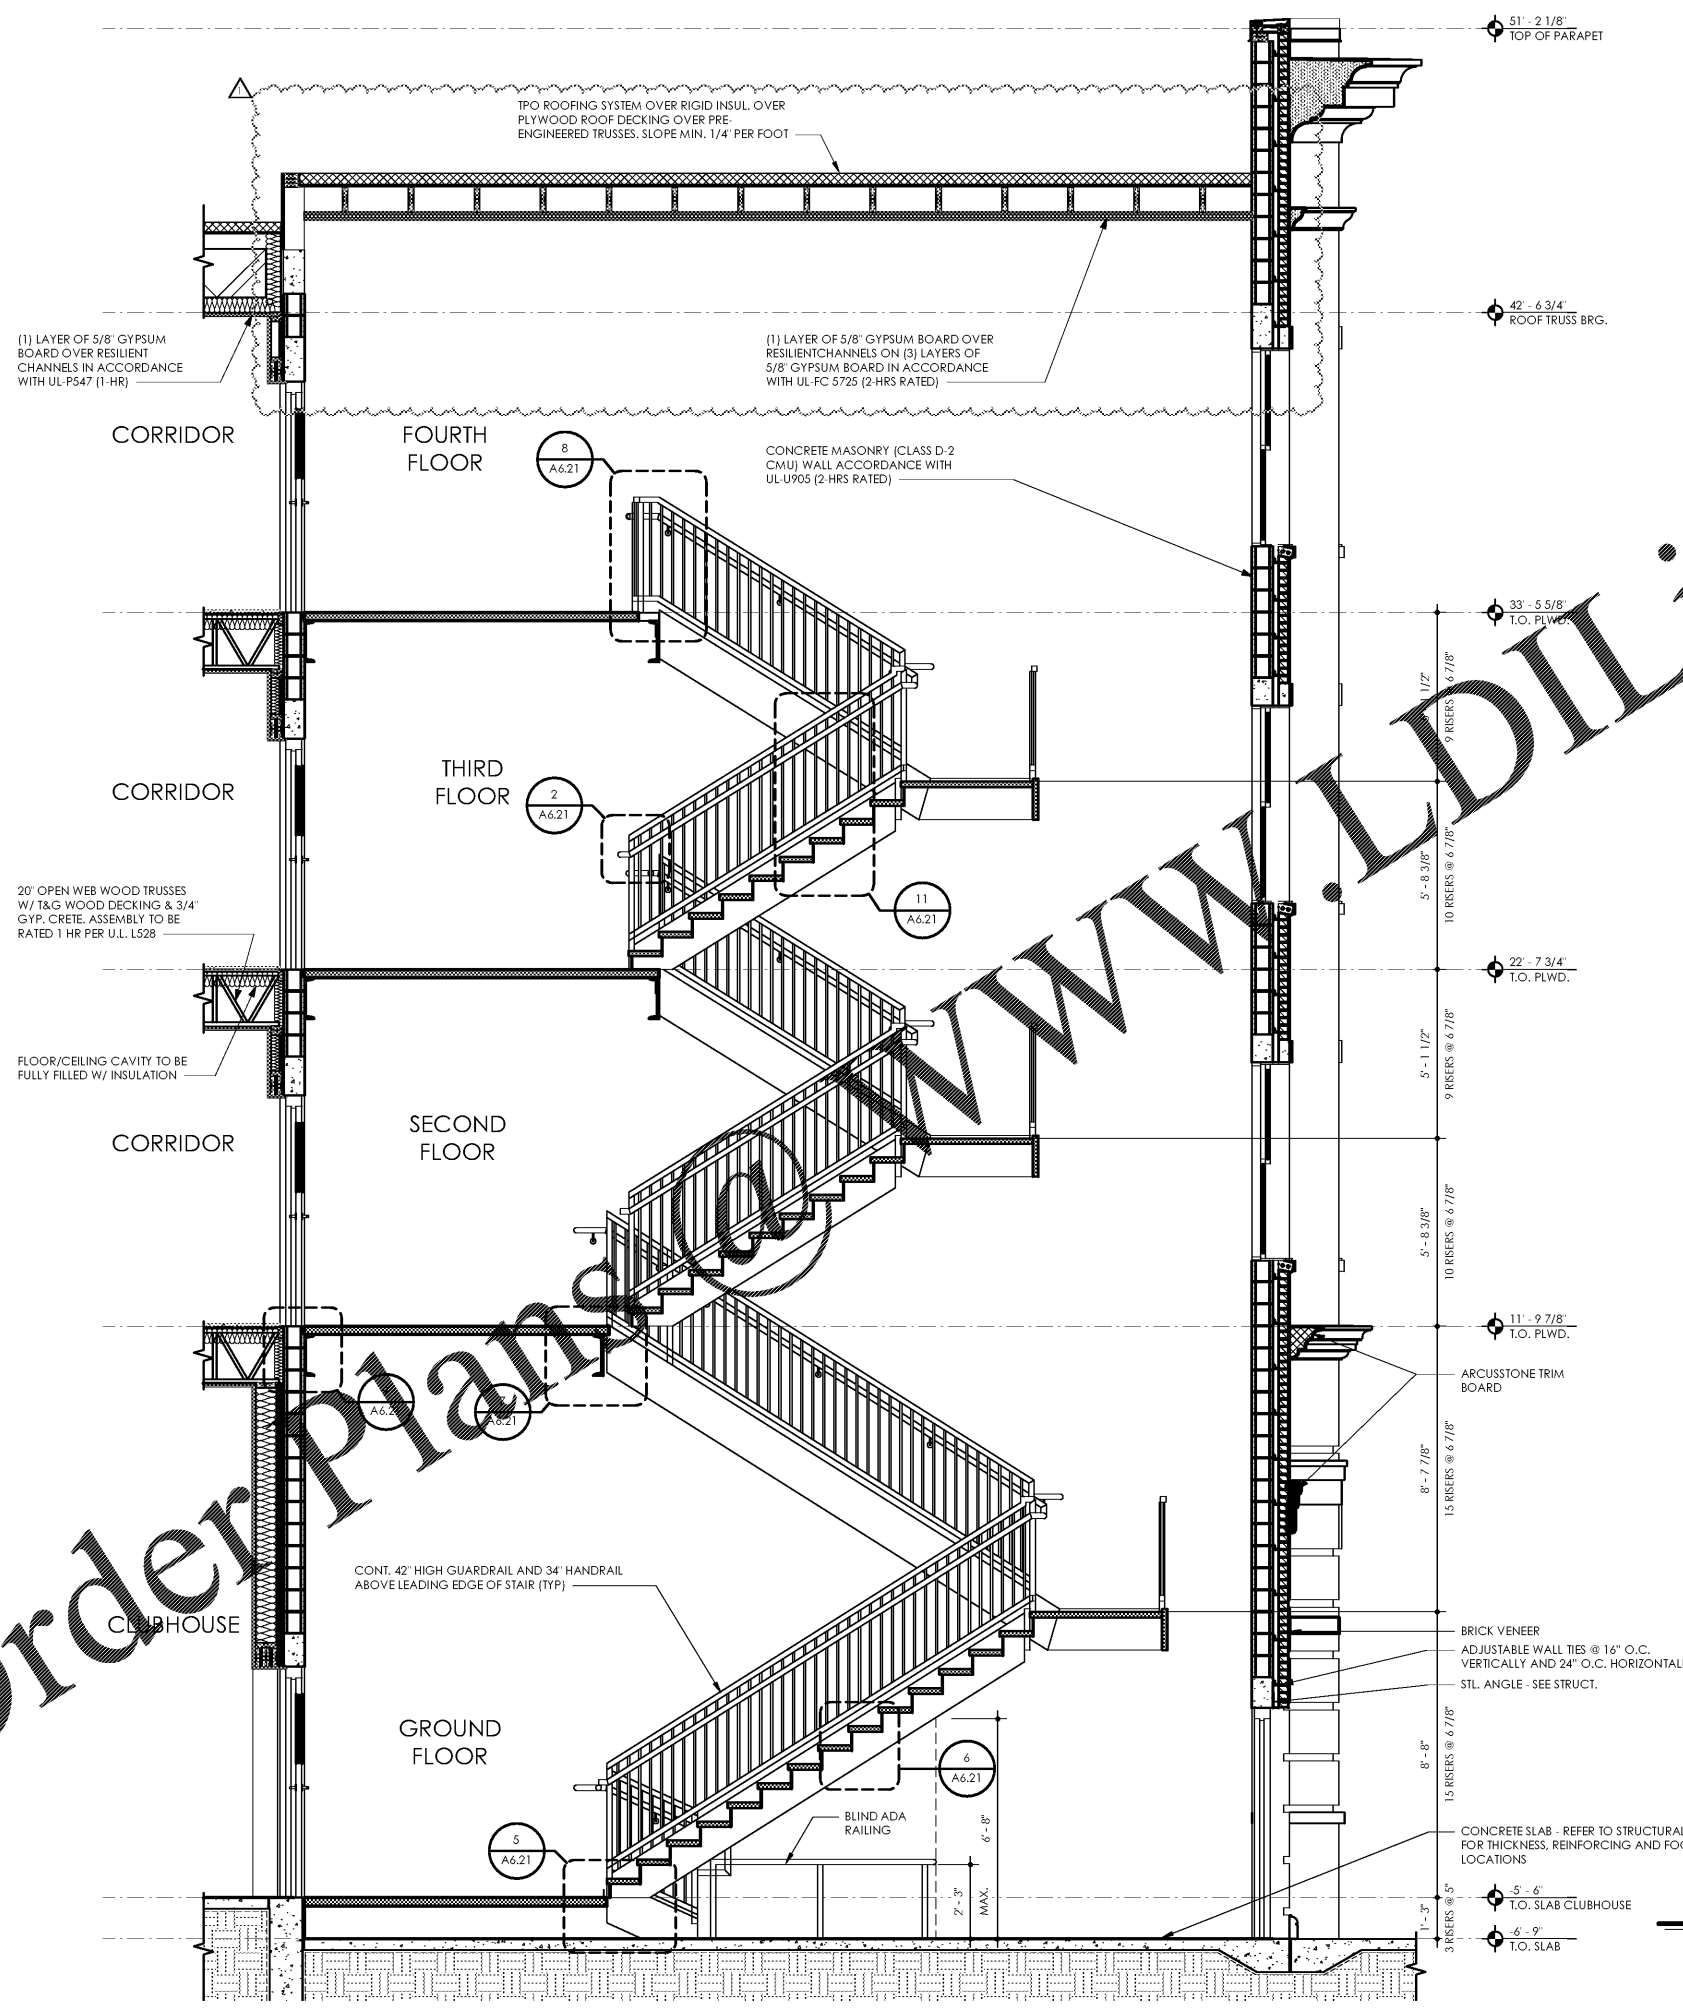

1 STAIRSECTION  
STAIR TYPE THREE

SCALE: 3/8" = 1'-0"

7/3/19

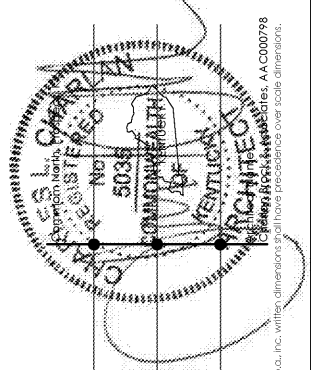

Lyric at Norton Commons  
Prospect, Kentucky

Bristol Development Group  
381 Mallory Station Rd, Suite 204  
Franklin, TN 37067

charlan • brock  
associates

architects • planners

1770 fennell street  
maitland florida 32751-7208  
407.660.8900 f:407.875.9948  
www.cbaarchitects.com

STAIRS SECTION

date: 06/04/2019  
job no: 3789.15  
drawn by: EGR JAC, TQT  
reviewed by: CBA  
issue history:  
Δ Date  
1 07/03/19

A6.06

charlan, brock & associates, inc. hereby represents its common law copyright and other proprietary rights in these plans, ideas, and designs. these ideas, designs, and plans are not to be reproduced, changed or copied in any form or manner whatsoever, nor are they to be assigned to any third party, without first obtaining the express written permission from c.b.a., inc. written alterations shall have precedence over scale alterations.