




**4** STAIR PLAN 4-4  
 STAIR TYPE FOUR - FOURTH FLOOR  
 SCALE: 1/4" = 1'-0"

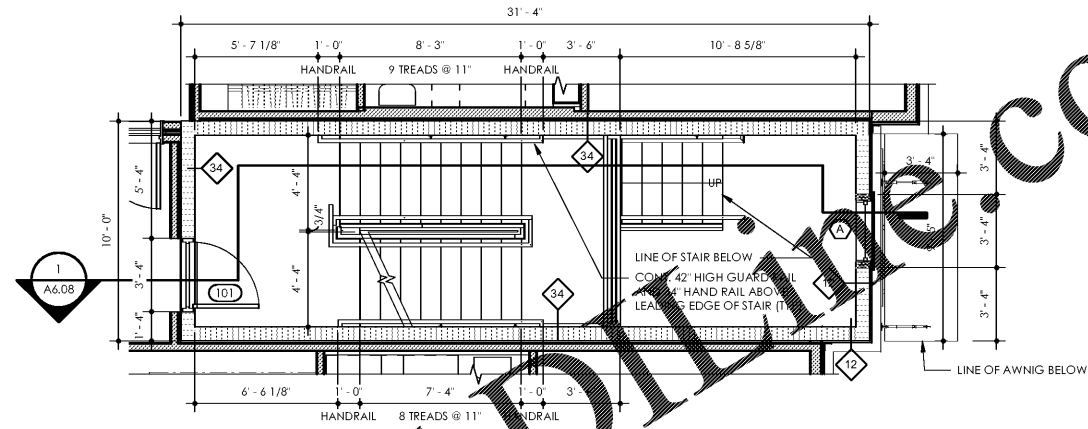

**2** STAIR PLAN 4-2  
 STAIR TYPE FOUR - SECOND FLOOR  
 SCALE: 1/4" = 1'-0"

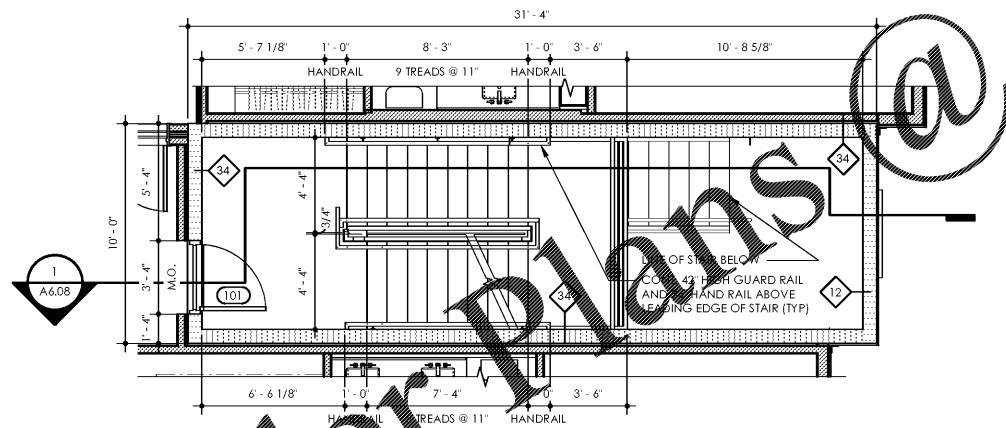


**3** STAIR PLAN 4-3  
 STAIR TYPE FOUR - THIRD FLOOR  
 SCALE: 1/4" = 1'-0"

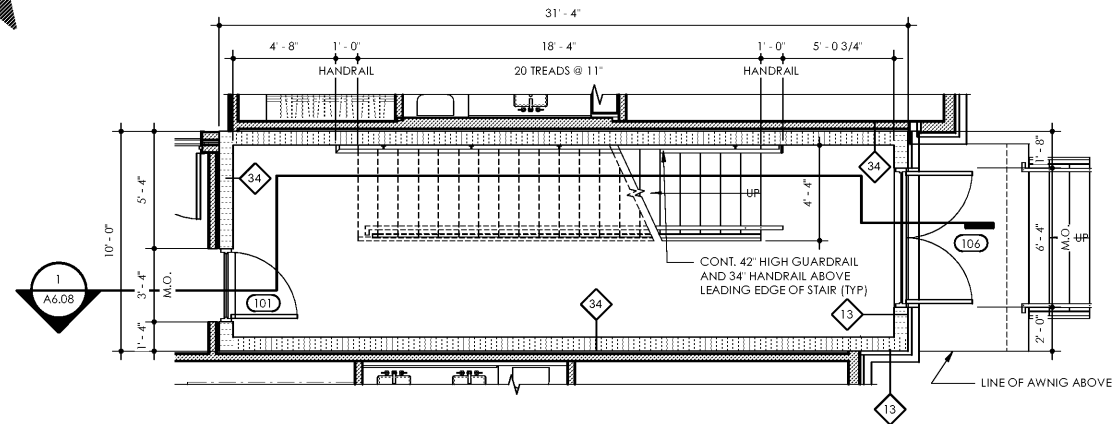

**1** STAIR PLAN 4-1  
 STAIR TYPE FOUR - FIRST FLOOR  
 SCALE: 1/4" = 1'-0"

Order Plans @

WWW.LDLINE.COM

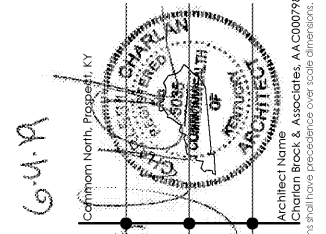

6-4-19

Lyric at Norton Commons  
 Prospect, Kentucky

Bristol Development Group  
 981 Mallory Station Rd, Suite 204  
 Franklin, TN 37067



architects • planners  
 1770 fennell street  
 mallard florida 32751-7208  
 407.660.8900 f.407.875.9948  
 www.cbarchitects.com

STAIR PLANS

date: 06/04/2019  
 job no: 3789.15  
 drawn by: EGR JAC, TQT  
 reviewed by: CBA  
 issue history:  
 Δ Date