
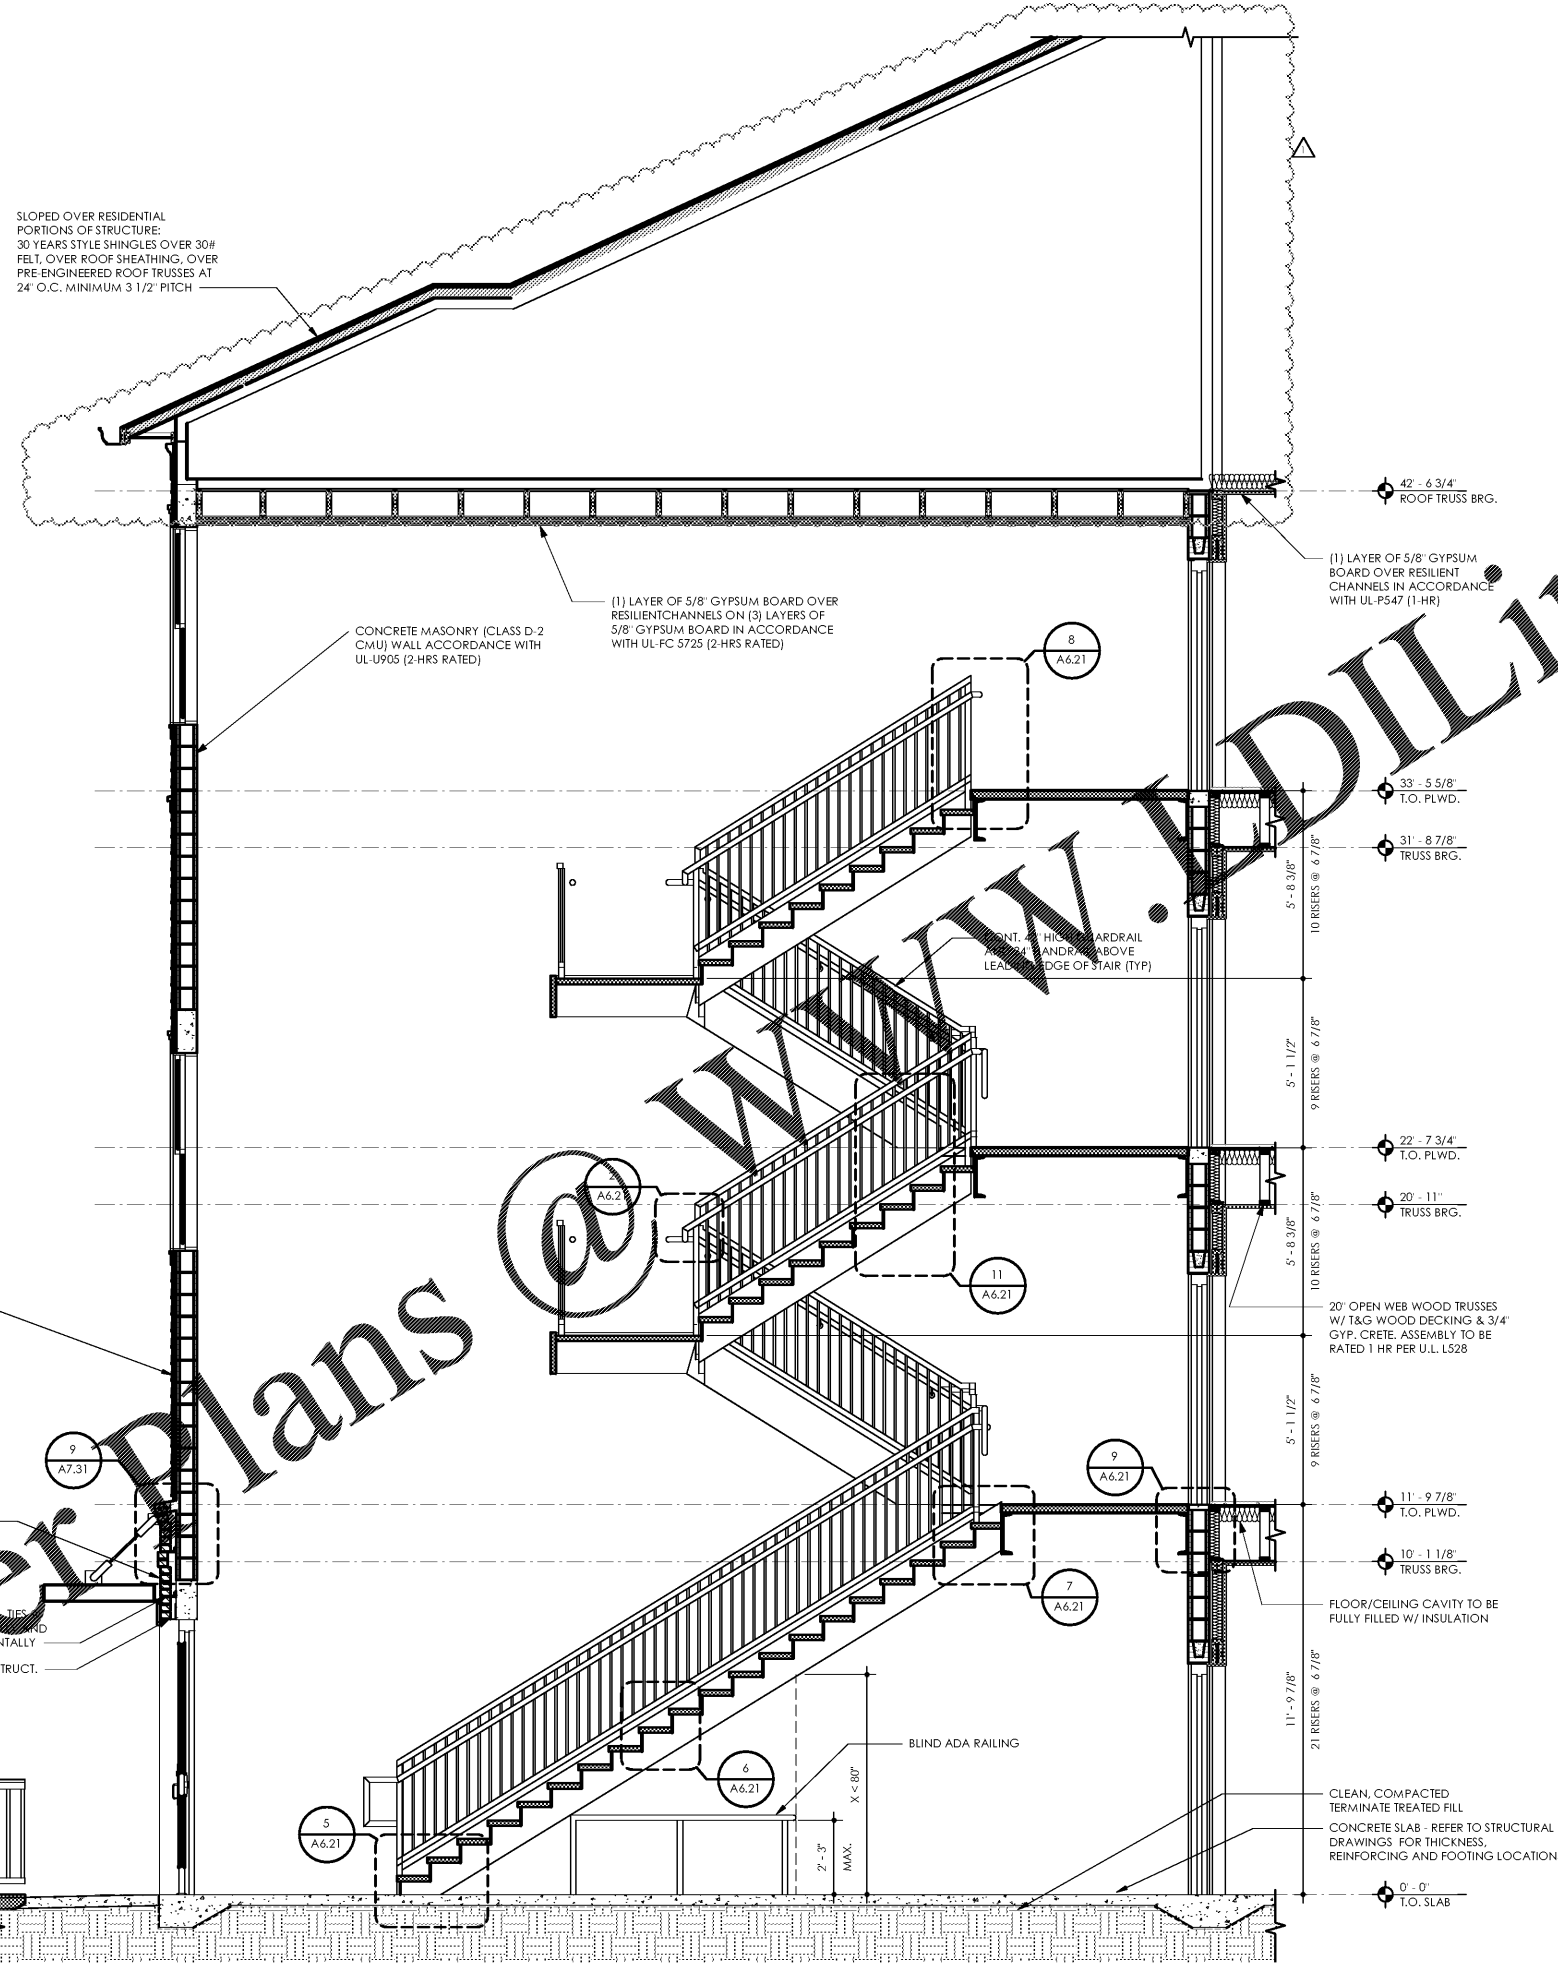


7/1/2019 5:10:22 PM C:\A\CE&A\Custom\Plan\Projects\3789.15\ERIC_NORTON\COMMONS\3789.15\A6.08.dwg

7/3/19

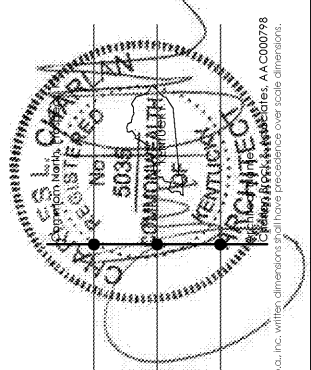

Order Plans @ WWW.DILine.com

WWW.DILine.com

Lyric at Norton Commons
Prospect, Kentucky

charlan • brock
associates
architects • planners
1770 fennell street
maitland florida 32751-7208
407.660.8900 f:407.875.9948
www.cbaarchitects.com

STAIRS SECTION
date: 06/04/2019
job no: 3789.15
drawn by: EGR JAC, TQT
reviewed by: CBA
issue history:
Date
1 07/03/19

1 STAIR SECTION
STAIR TYPE FOUR

SCALE: 3/8" = 1'-0"

A6.08

charlan, brock & associates, inc. hereby represents its common law copyright and other property rights in these plans, ideas, and designs. these ideas, designs, and plans are not to be reproduced, changed or copied in any form or manner whatsoever, nor are they to be assigned to any third party, without first obtaining the express written permission from c.b.a., inc. written dimensions shall have precedence over scale dimensions. AA-CDD0798