



C:\A\CBA\Custom\Draw Projects\3789-1\8102\NORTH\A6.09\A6.09.dwg


6/4/2019 2:11:29 PM

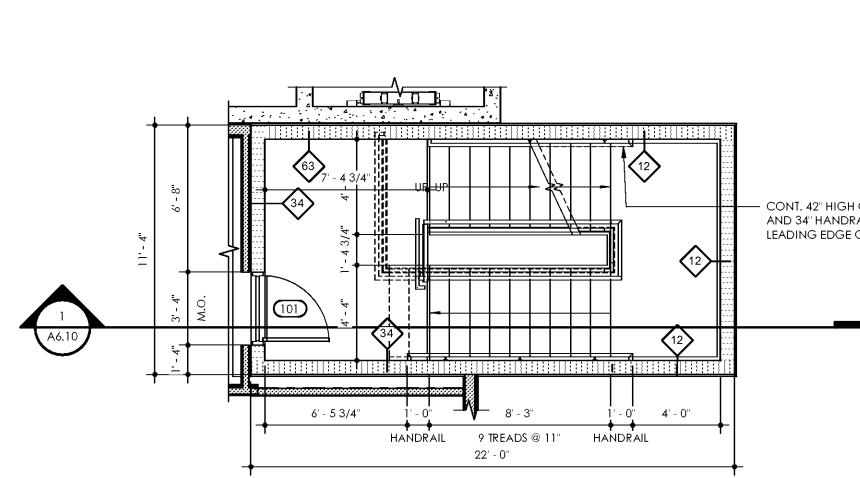


4 STAIR PLAN 5-4
STAIR TYPE FIVE - FOURTH FLOOR
SCALE: 1/4" = 1'-0"

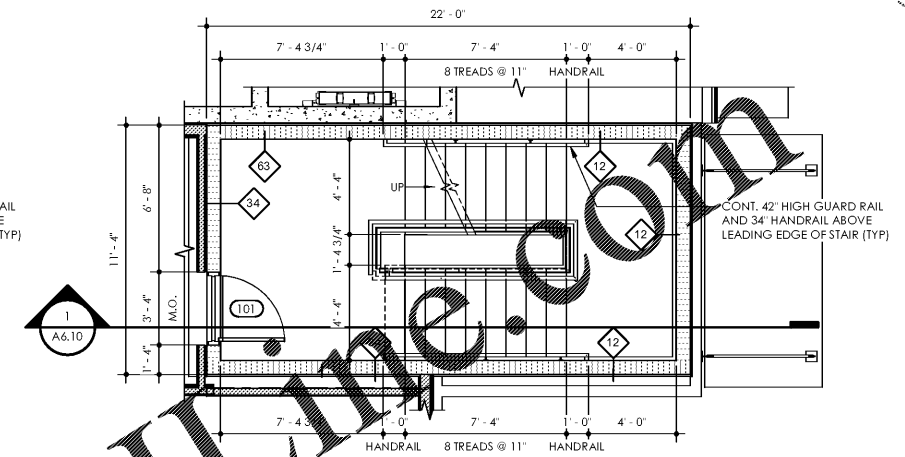


2 STAIR PLAN 5-2
STAIR TYPE FIVE - SECOND FLOOR
SCALE: 1/4" = 1'-0"

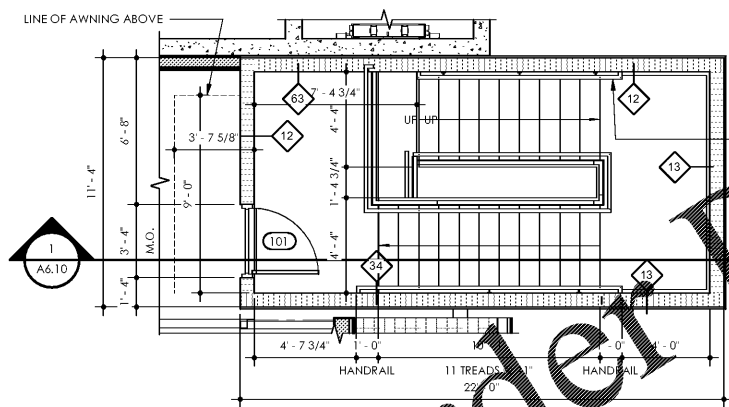


5 STAIR PLAN 5-ROOF
STAIR TYPE FIVE - ROOF ACCESS
SCALE: 1/4" = 1'-0"

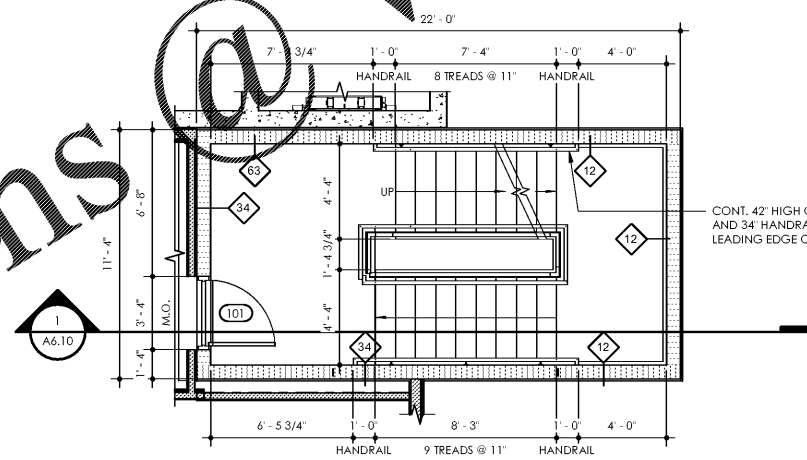

3 STAIR PLAN 5-3
STAIR TYPE FIVE - THIRD FLOOR
SCALE: 1/4" = 1'-0"

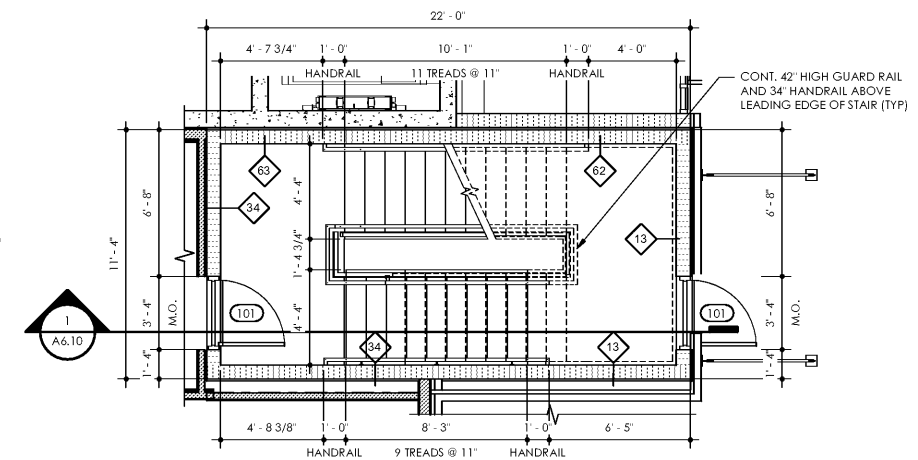

1 STAIR PLAN 5-1
STAIR TYPE FIVE - FIRST FLOOR
SCALE: 1/4" = 1'-0"

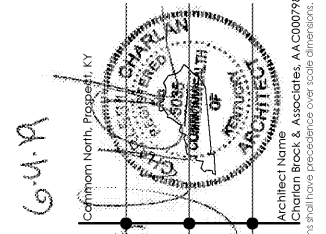

6-4-19

Lyric at Norton Commons
Prospect, Kentucky
Bristol Development Group
981 Mallory Station Rd, Suite 204
Franklin, TN 37067



1770 fennell street
maitland florida 32751-7208
407.660.8900 f.407.875.9948
www.cbacarchitects.com

STAIR PLANS
date: 06/04/2019
job no: 3789.15
drawn by: EGR JAC, TQT
reviewed by: CBA
issue history:
Δ Date

A6.09

charlan brock & associates, inc. hereby reserves its common law copyright and other proprietary rights in these plans, ideas, and designs. these ideas, designs, and plans are not to be reproduced, changed or copied in any form or manner whatsoever, nor are they to be assigned to any third party, without first obtaining the express written permission from c.b.a., inc. written dimensions shall have precedence over scale dimensions.