



C:\A\CE&A\Custom\Prevot Projects\37899-1-ERIC_NORTON_COMMONS_13186_1\mstairsec.dwg

7/17/2019 10:30:30 PM

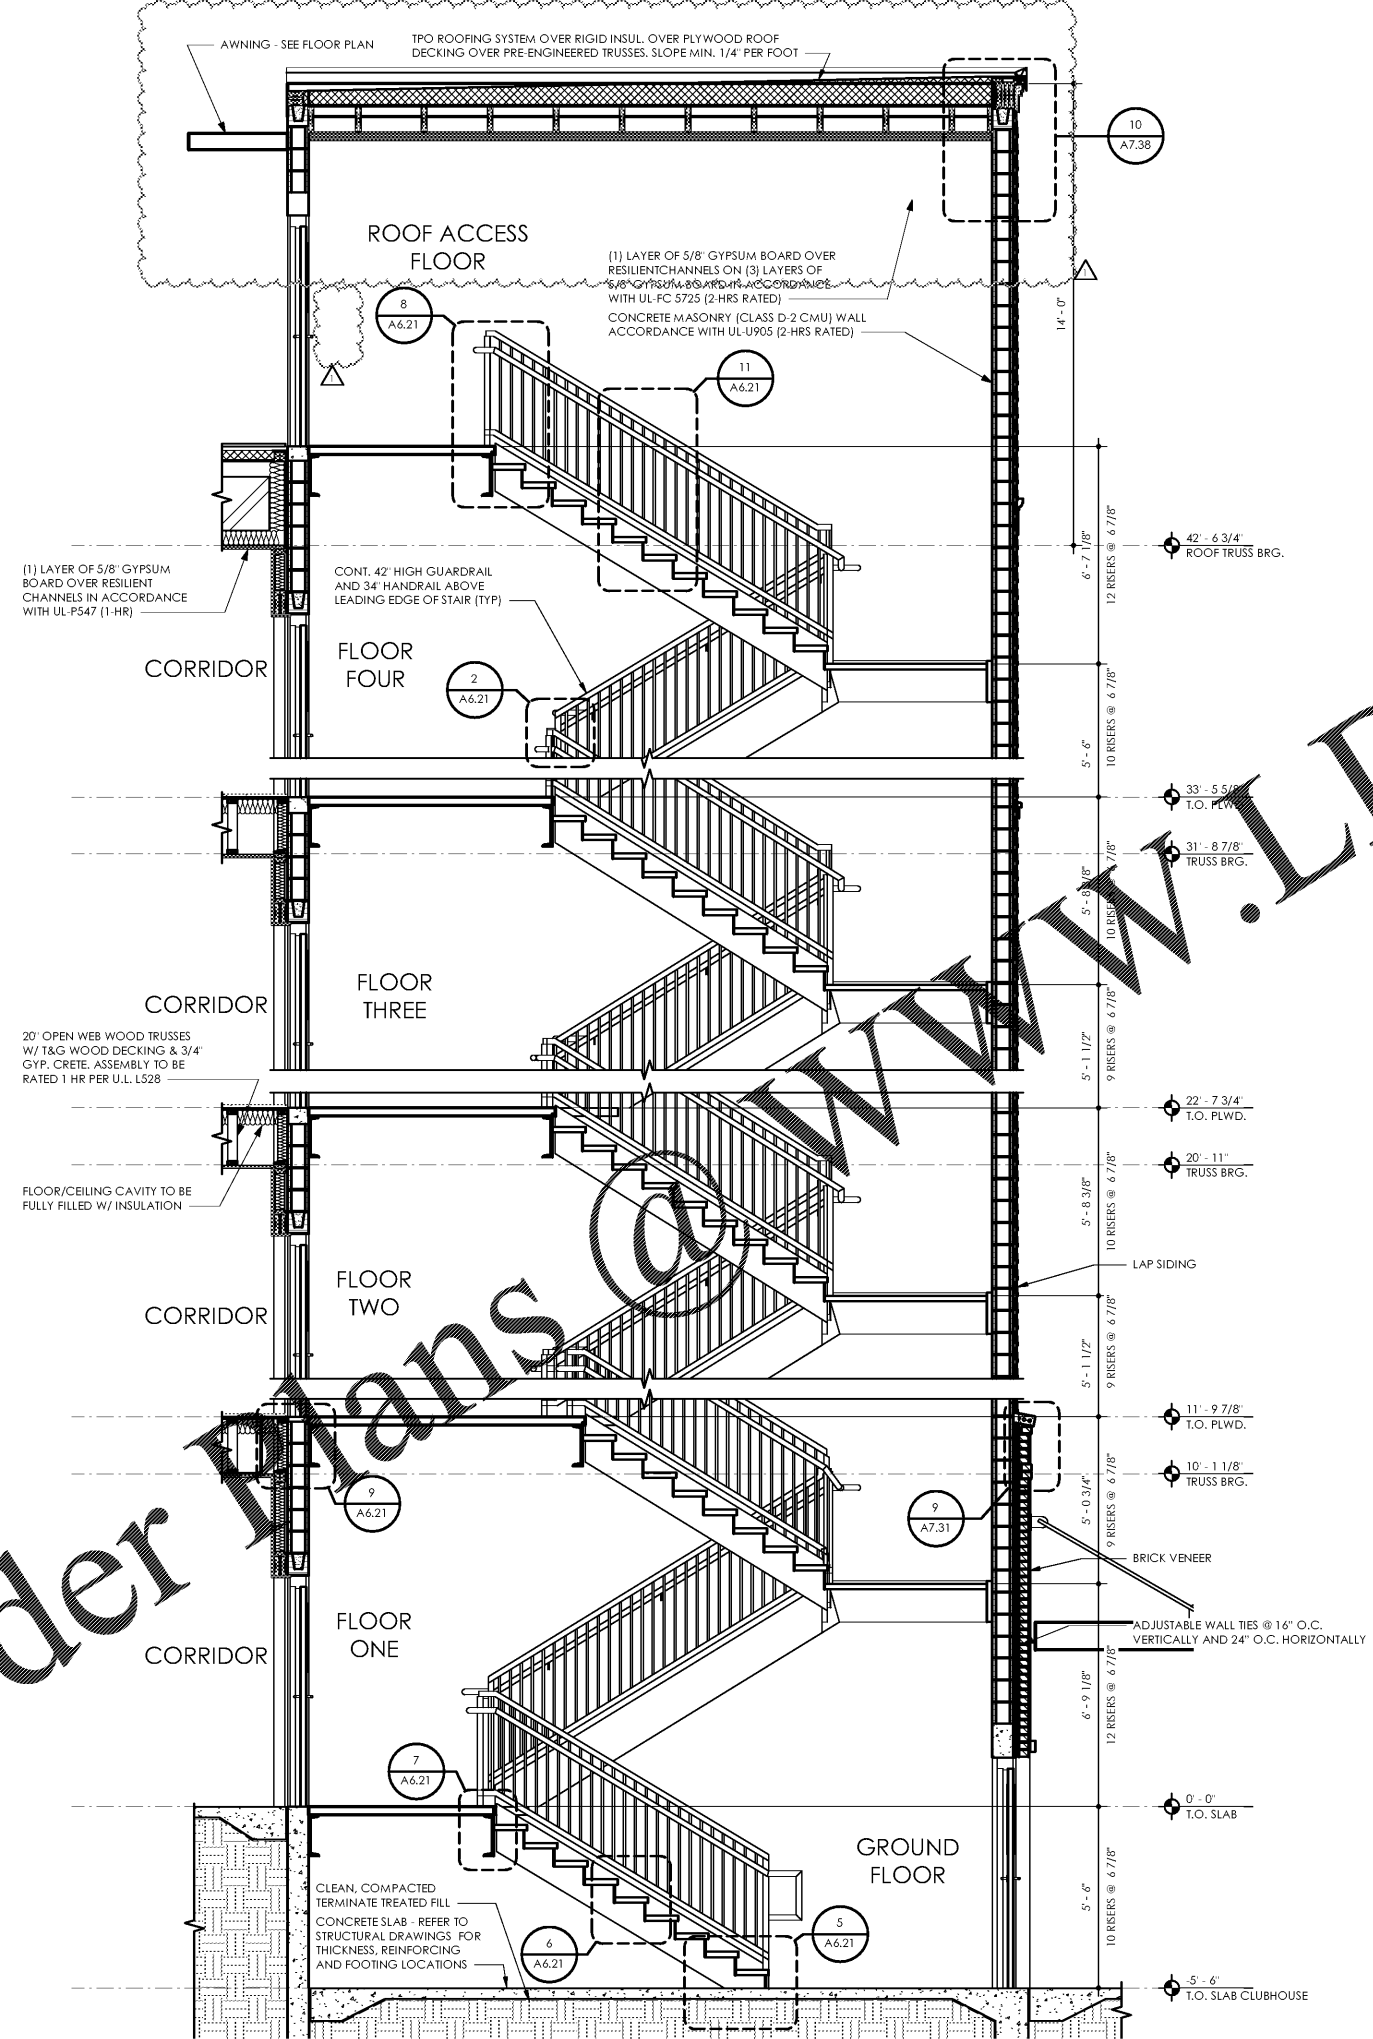

1 STAIR SECTION
 STAIR TYPE FIVE
 SCALE: 3/8" = 1'-0"

7/3/19

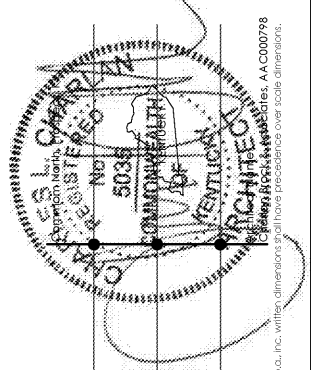

Lyric at Norton Commons
 Prospect, Kentucky

Bristol Development Group
 381 Mallory Station Rd. Suite 204
 Franklin, TN 37067



charlan • brock
 associates
 architects • planners
 1770 fennell street
 maitland florida 32751-7208
 407.660.8900 f:407.875.9948
 www.cbaarchitects.com

STAIRS SECTION

date: 06/04/2019
 job no: 3789.15
 drawn by: EGR JAC, TQT
 reviewed by: CBA
 issue history:
 Δ Date
 1 07/03/19

A6.10

charlan, brock & associates, inc. hereby represents its common law copyright and other property rights in these plans, ideas, and designs. these ideas, designs, and plans are not to be reproduced, changed or copied in any form or manner whatsoever, nor are they to be assigned to any third party, without first obtaining the express written permission from c.b.a., inc. written alterations shall have precedence over scale alterations. AA-CDD0798