




12 RECESSED CANOPY DETAIL
SCALE: 1 1/2" = 1'-0"

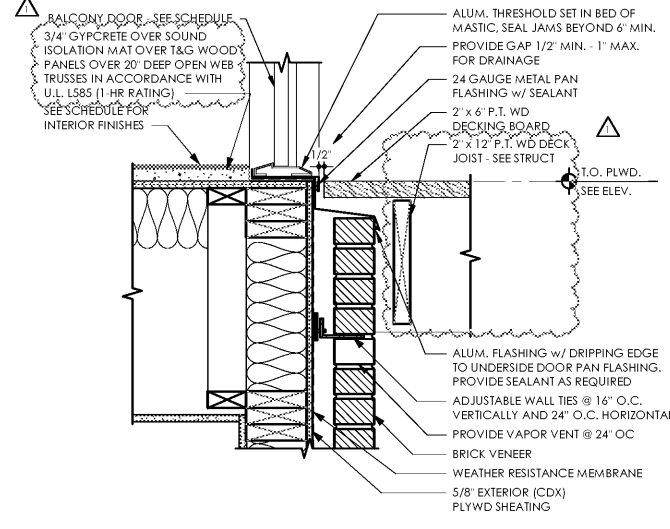


9 WOOD BALCONY/WALL DETAIL
SCALE: 1 1/2" = 1'-0"

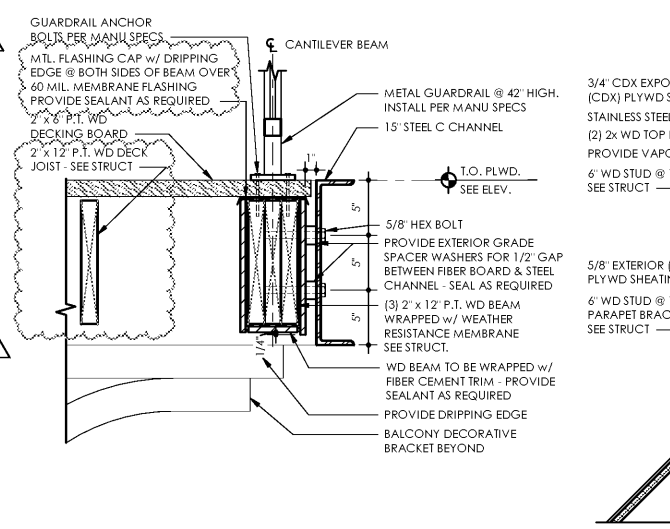


6 WOOD BALCONY EDGE DETAIL
SCALE: 1 1/2" = 1'-0"

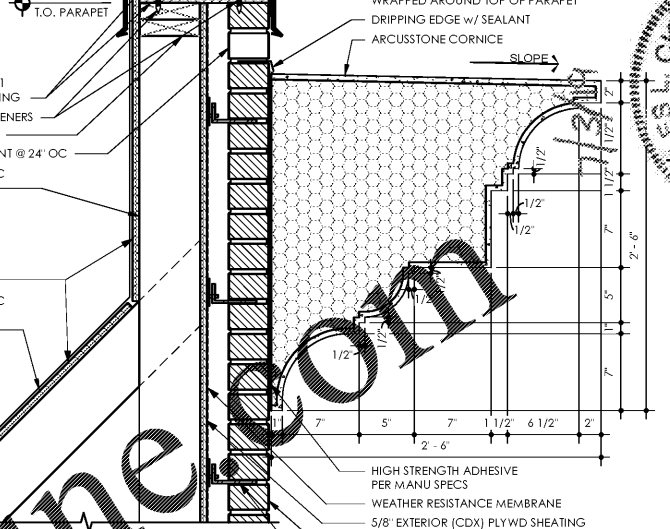


3 PARAPET CAP
SCALE: 1 1/2" = 1'-0"

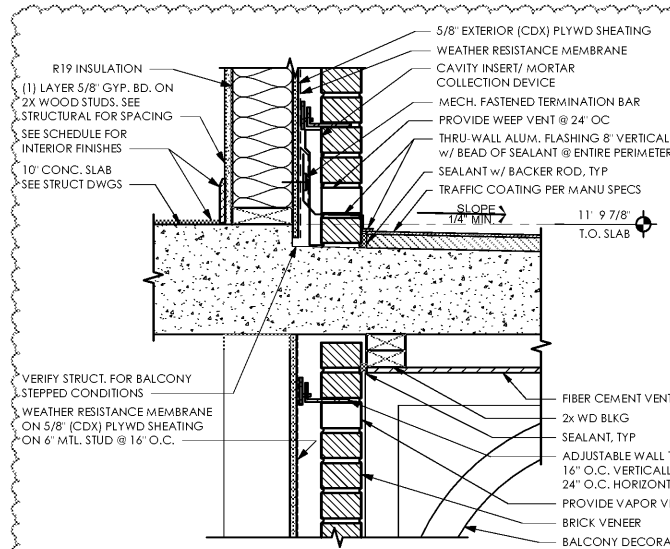


11 PODIUM WALL/BALCONY DETAIL
SCALE: 1 1/2" = 1'-0"

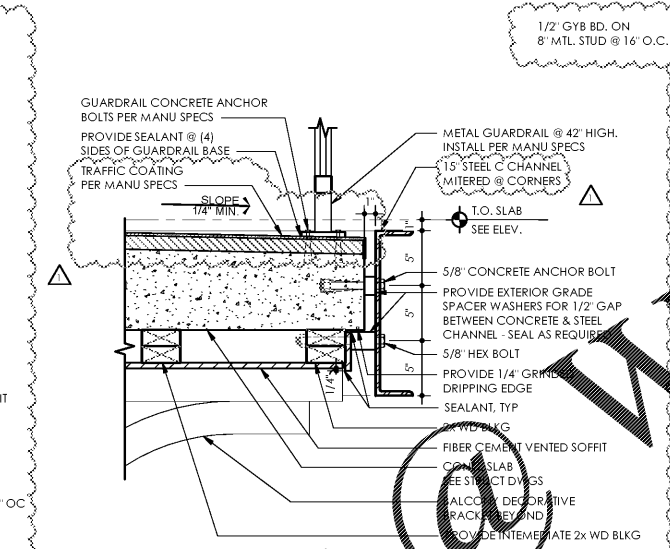


8 PODIUM BALCONY EDGE DETAIL
SCALE: 1 1/2" = 1'-0"

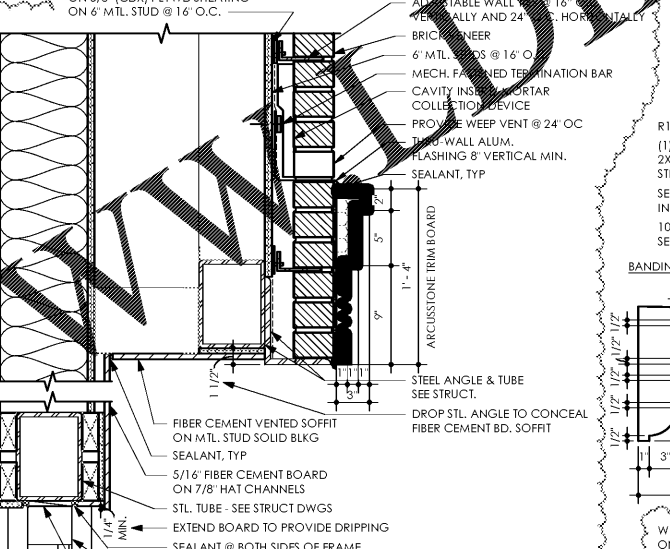


5 STOREFRONT HEAD DETAIL
SCALE: 1 1/2" = 1'-0"

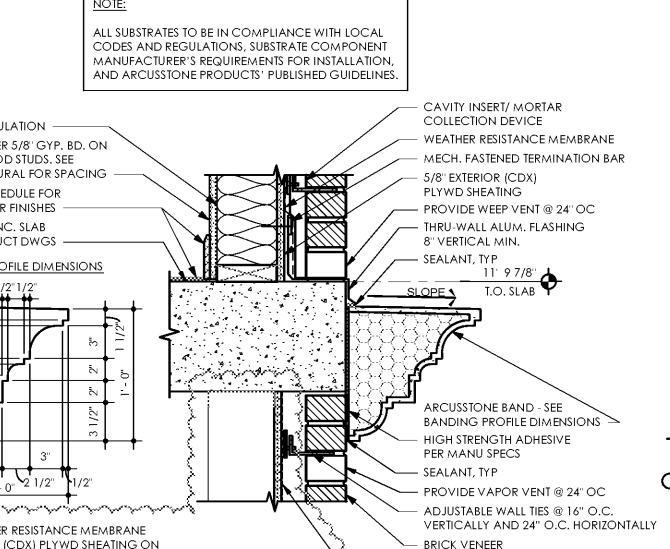


2 BANDING @ PODIUM
SCALE: 1 1/2" = 1'-0"

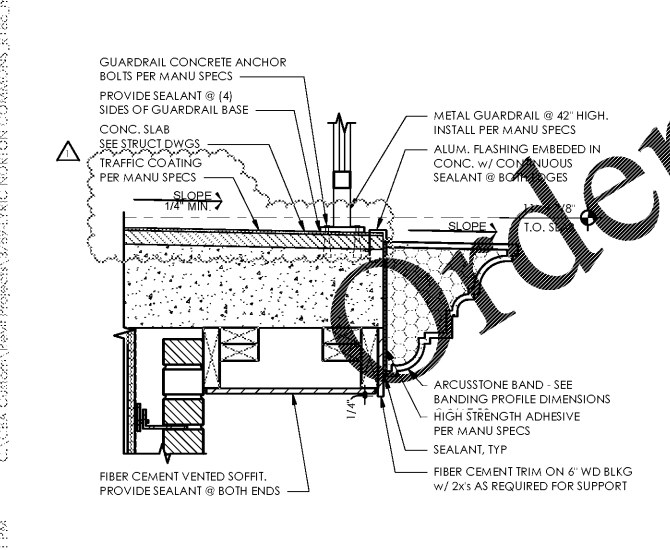


10 RECESSED BALCONY DETAIL
SCALE: 1 1/2" = 1'-0"

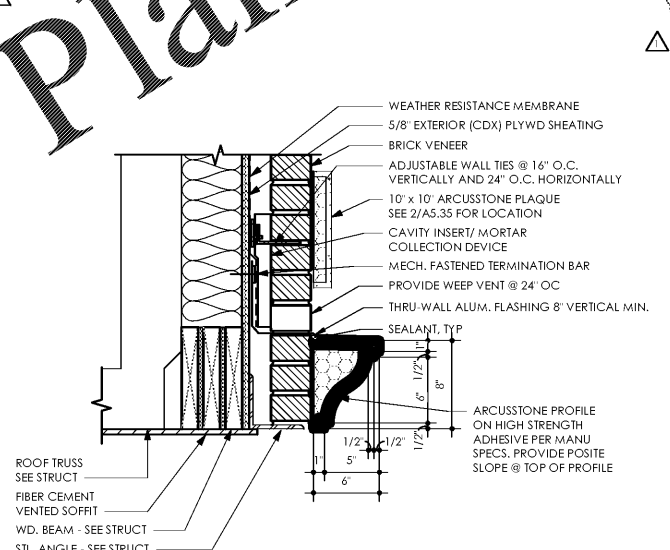


7 RECESSED BALCONY HEAD
SCALE: 1 1/2" = 1'-0"

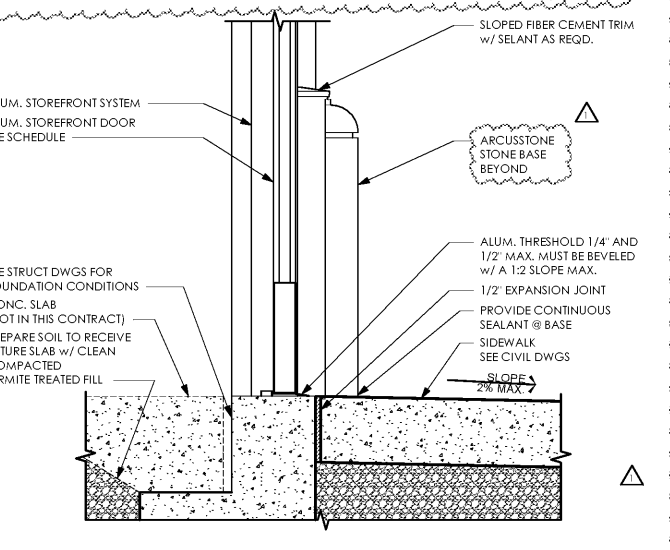

4 STOREFRONT DETAIL
SCALE: 1 1/2" = 1'-0"

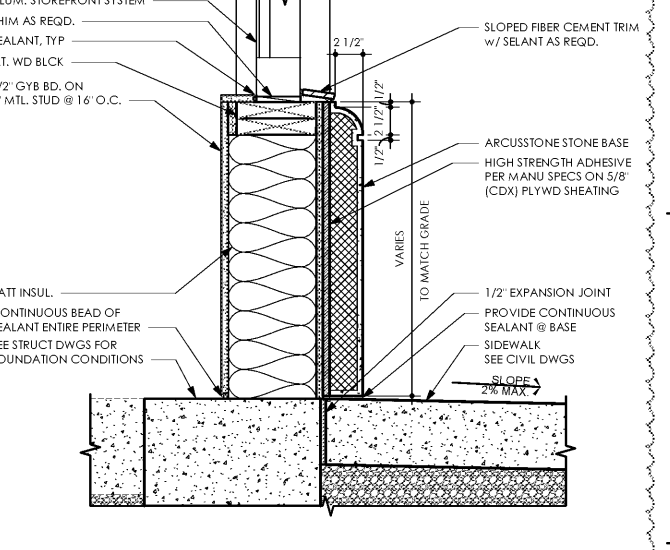

1 STOREFRONT PRECAST BASE
SCALE: 1 1/2" = 1'-0"

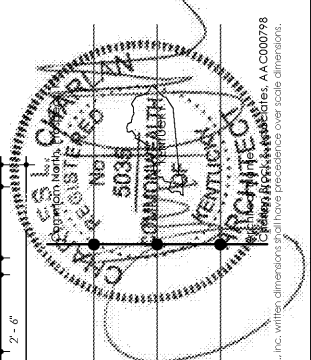

Lyric at Norton Commons
Prospect, Kentucky

charlan brock associates
architects • planners

1770 fennell street
maitland florida 32751-7208
407.660.8900 f:407.875.9948
www.cbarchitects.com

WALL DETAILS

date: 06/04/2019
job no: 3789.15
drawn by: EGR JAC, TQT
reviewed by: CBA
issue history:
Date: 07/03/19

A7.35

7/24/2019 9:11:11 PM C:\AEC\Custom\Plan\Projects\3789.15\812_NORTON.COMMONS\DWG\WALL DETAILS.dwg

charlan brock associates, inc. hereby represents its common law copyright and other proprietary rights in these plans, ideas, and designs. these ideas, designs, and plans are not to be reproduced, changed or copied in any form or manner whatsoever, nor are they to be assigned to any third party, without first obtaining the express written permission from c.b.a., inc. written permission shall have precedence over scale drawings. A.A.000798