



WWW.LDILine.com

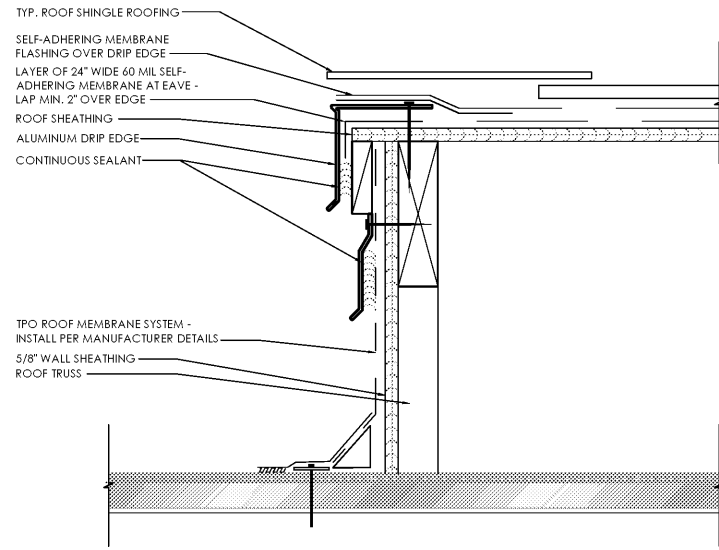


A EDGE FLASHING AT ROOF WELLS

SCALE - N.T.S.

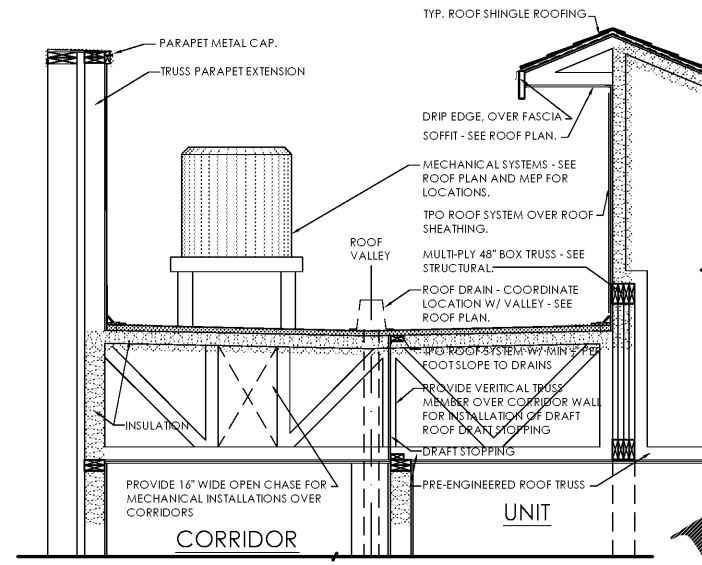


2 TYPICAL ROOF SECTION

SCALE 1/2\"/>

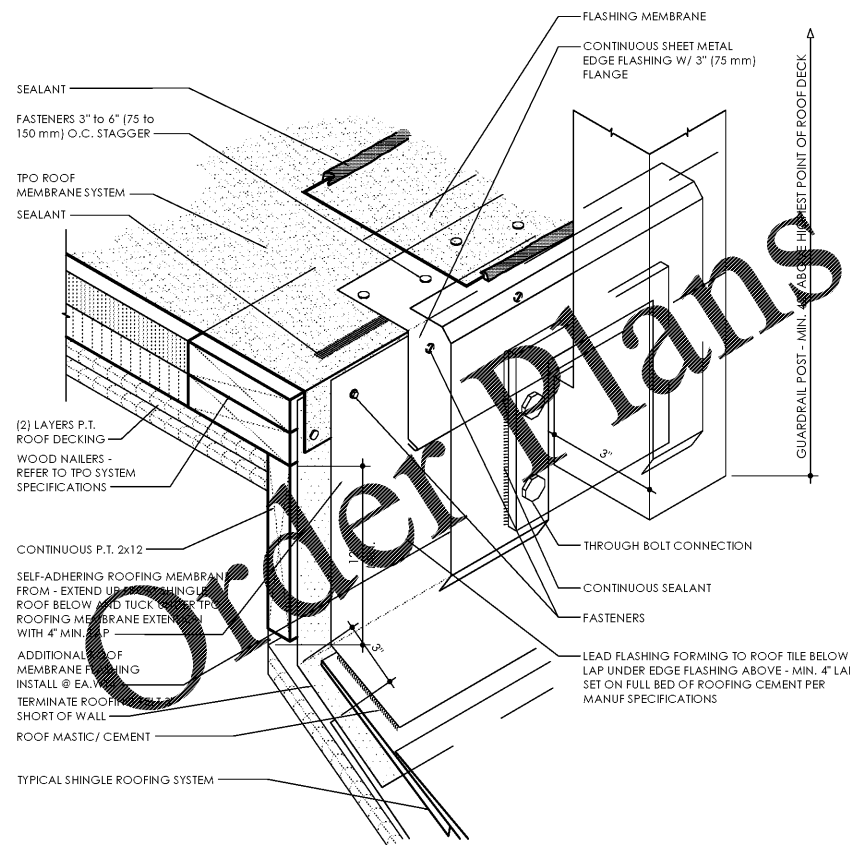


3 EDGE FLASHING CONDENSER PLATFORMS

SCALE - N.T.S.

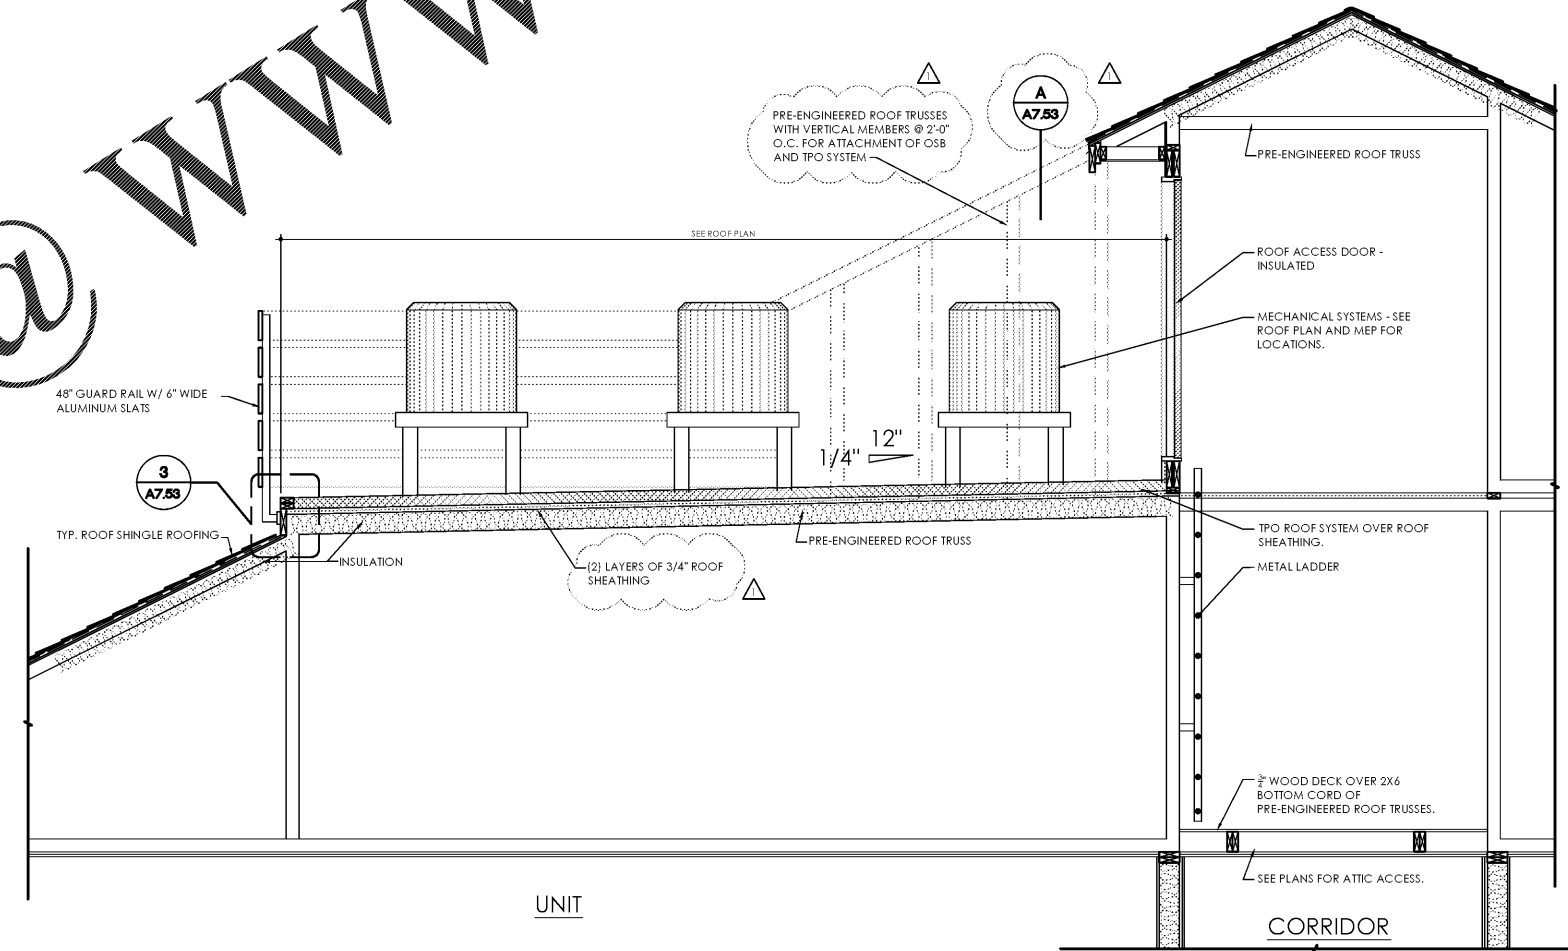

1 TYPICAL ROOF SECTION

SCALE 1/2\"/>

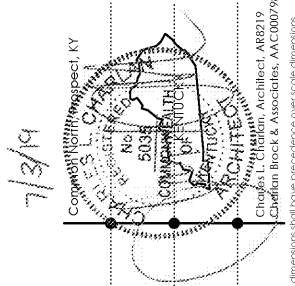

Lyric at Norton Commons
Prospect, Kentucky
Bristol Development Group
381 Mabey Station Rd, Suite 204
Franklin, TN 37067

cba
charlan • brock
associates
architects • planners
1770 fenell street
maimland florida 32751-7208
407.660.8900 f. 407.875.8948
www.cbaarchitects.com

TYPICAL
ROOF SECTIONS

date: 06-04-2019
job no: 3789.15
drawn by: JHB
reviewed by: CBA
file: 3789-A7.53
issue history:
07-03-19

A7.53

Charlan Brock & Associates, Inc. hereby reserves its common law copyright and other property rights in these plans, specs, and designs. These ideas, designs, and plans are not to be reproduced, changed or copied in any form or manner whatsoever, nor are they to be assigned to any third party, without first obtaining the express written permission from c.b.a., inc. written dimensions shall have precedence over scale dimensions.