




1 ELEVATION @ MAKER SPACE
ID8.04 SCALE: 1/2" = 1'-0"

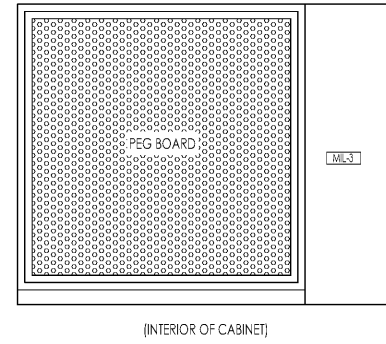

2 ELEVATION @ MAKER SPACE
ID8.04 SCALE: 1/2" = 1'-0"

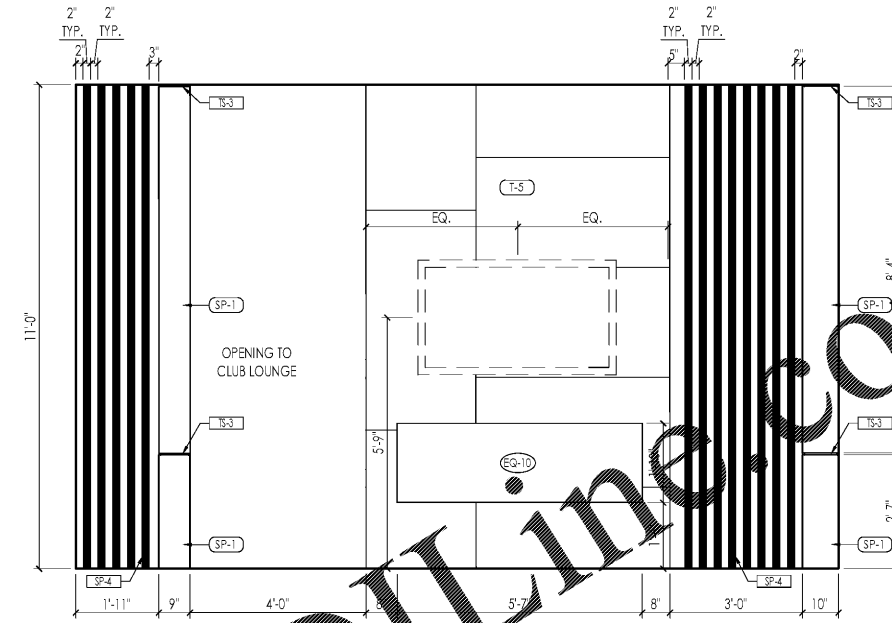

3 ELEVATION @ MEDIA HUB
ID8.04 SCALE: 1/2" = 1'-0"

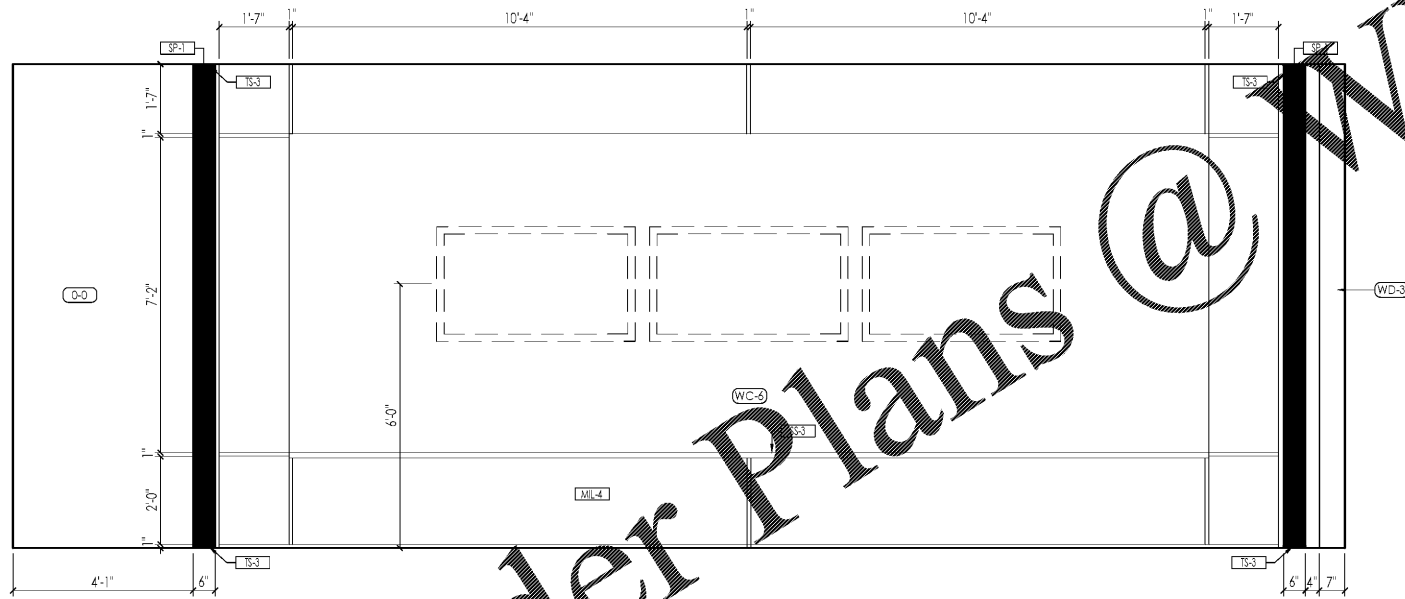

4 ELEVATION @ MEDIA HUB
ID8.04 SCALE: 1/2" = 1'-0"

- GENERAL NOTES
1. SITE MEASUREMENT REQUIRED PRIOR TO FABRICATION.
 2. MILLWORKER TO VERIFY ALL EQUIPMENT & FIXTURES SIZES AND FUNCTIONS, INCLUDING MFG REQUIREMENTS, PRIOR TO FABRICATION.
 3. CONTRACTOR IS RESPONSIBLE FOR STRUCTURAL INTEGRITY AND SHOULD PROVIDE SUFFICIENT BLOCKING AS REQUIRED.
 4. CONTACT DESIGNER WITH ANY DESIGN DISCREPANCY.

Project Name:
Drawing Title:

Job No. **16352**
Scale: **SEE ON SHEET**
Designer: **LT**
Drawn By: **SCA**
Issue Date: **06.04.2019**

Revision Dates:

Sheet Number: