
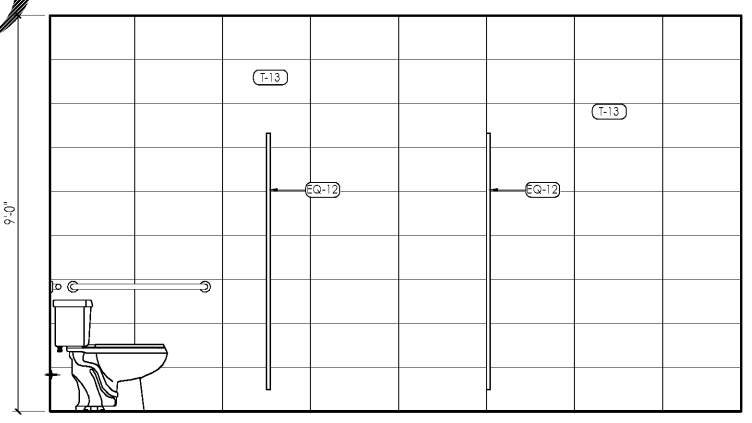
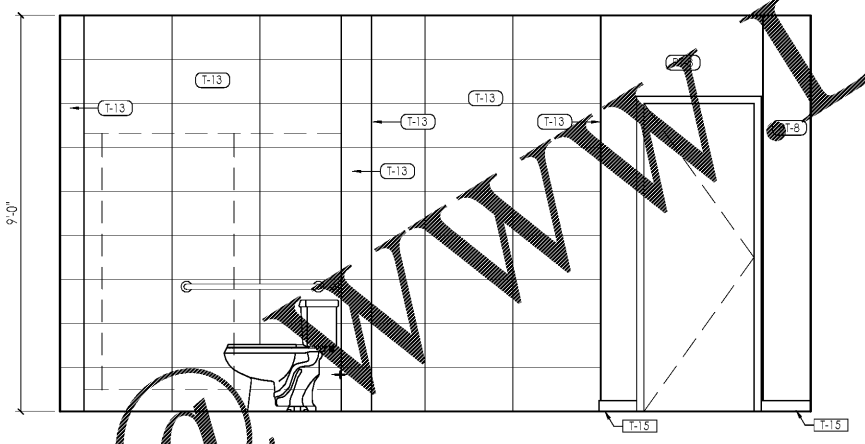


1 ELEVATION @ MEDIA HUB
ID8.05 SCALE: 1/2" = 1'-0"

2 ELEVATION @ MEDIA HUB
ID8.05 SCALE: 1/2" = 1'-0"

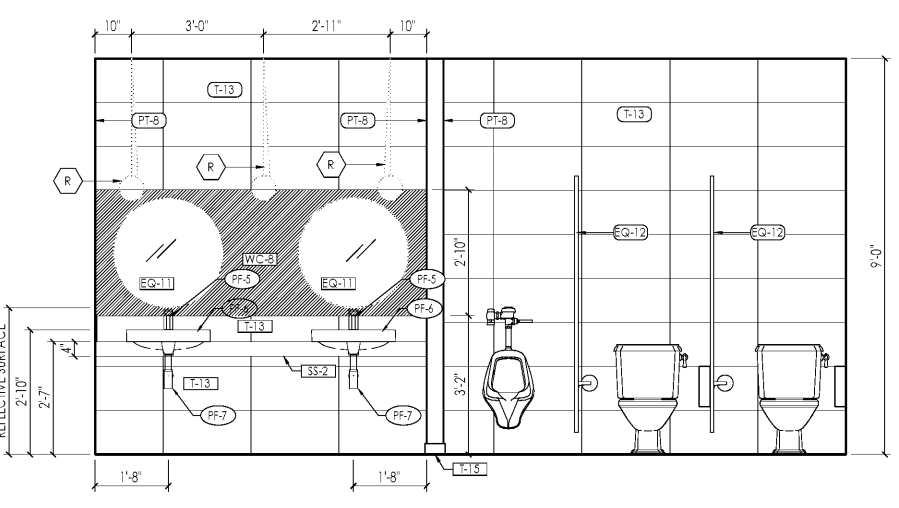

3 ELEVATION @ MEN'S RESTROOM
ID8.05 SCALE: 1/2" = 1'-0"

4 ELEVATION @ MEN'S RESTROOM
ID8.05 SCALE: 1/2" = 1'-0"

5 ELEVATION @ MEN'S RESTROOM
ID8.05 SCALE: 1/2" = 1'-0"

Order Plans @ www.LDILine.com

- GENERAL NOTES
1. SITE MEASUREMENT REQUIRED PRIOR TO FABRICATION.
 2. MILLWORKER TO VERIFY ALL EQUIPMENT & FIXTURES SIZES AND FUNCTIONS, INCLUDING MFG REQUIREMENTS, PRIOR TO FABRICATION.
 3. CONTRACTOR IS RESPONSIBLE FOR STRUCTURAL INTEGRITY AND SHOULD PROVIDE SUFFICIENT BLOCKING AS REQUIRED.
 4. CONTACT DESIGNER WITH ANY DESIGN DISCREPANCY.

Job No.	16352
Scale:	SEE ON SHEET
Designer:	LT
Drawn By:	SCA
Issue Date:	06.04.2019

Revision Dates:	

Sheet Number:
ID8.05