




1 ELEVATION @ WOMEN'S RESTROOM  
ID8.06 SCALE: 1/2" = 1'-0"

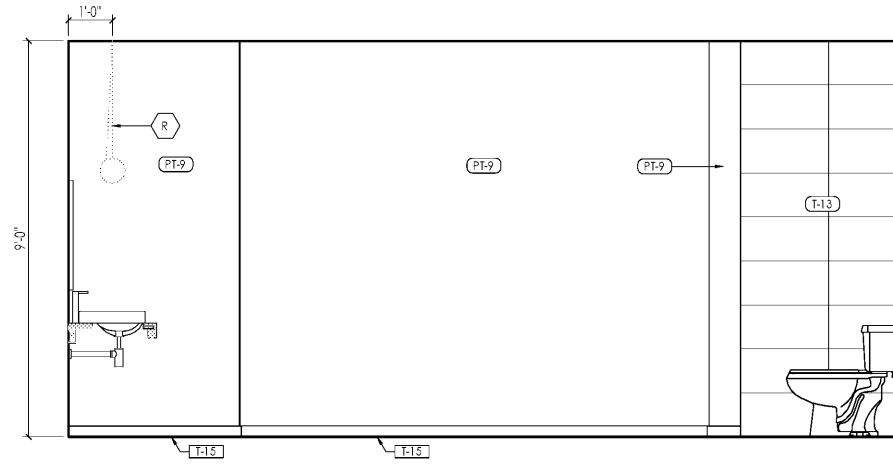

2 ELEVATION @ WOMEN'S RESTROOM  
ID8.06 SCALE: 1/2" = 1'-0"

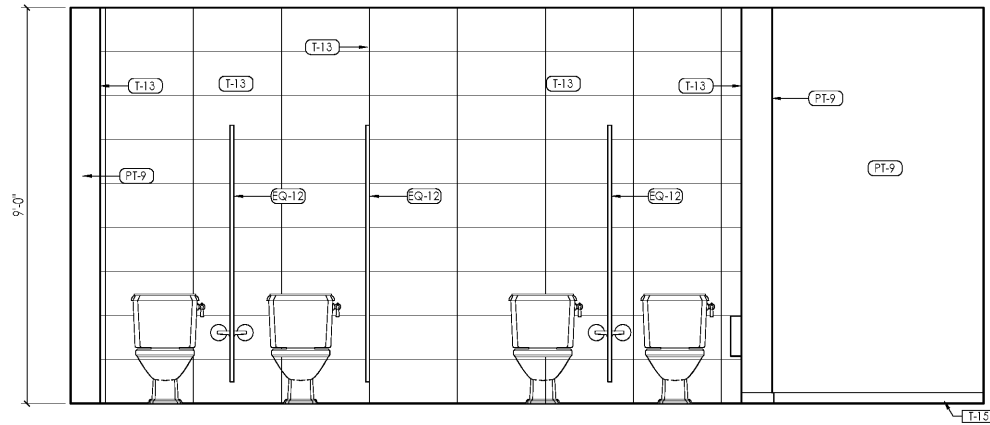

3 ELEVATION @ WOMEN'S RESTROOM  
ID8.06 SCALE: 1/2" = 1'-0"

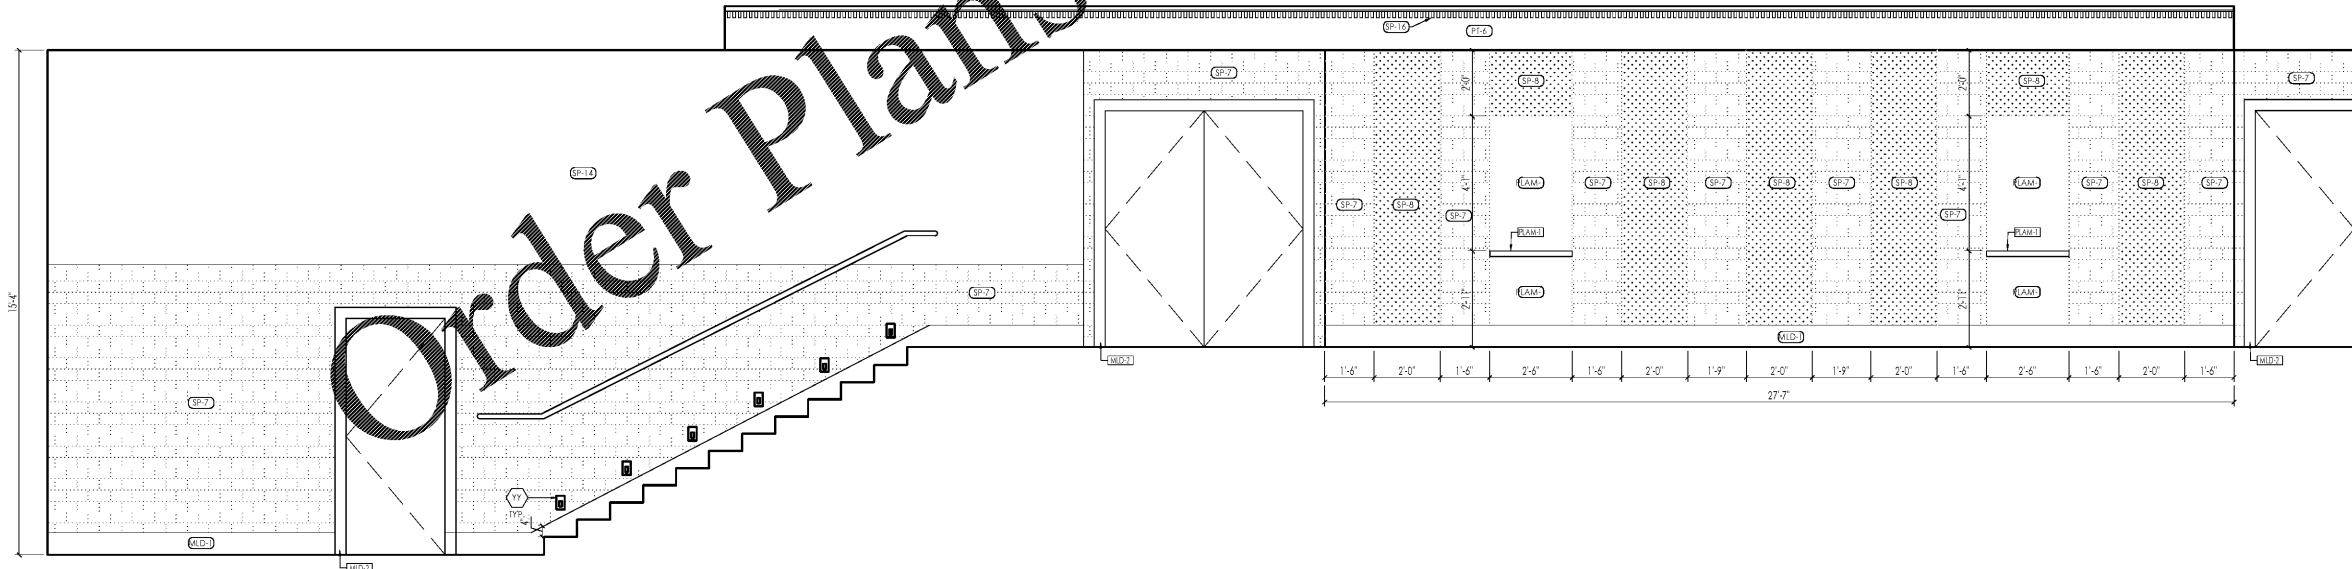

4 ELEVATION @ COURTYARD / ENTERTAINMENT TUNNEL  
ID8.06 SCALE: 3/8" = 1'-0"

- GENERAL NOTES
1. SITE MEASUREMENT REQUIRED PRIOR TO FABRICATION.
  2. MILLWORKER TO VERIFY ALL EQUIPMENT & FIXTURES SIZES AND FUNCTIONS, INCLUDING MFG REQUIREMENTS, PRIOR TO FABRICATION.
  3. CONTRACTOR IS RESPONSIBLE FOR STRUCTURAL INTEGRITY AND SHOULD PROVIDE SUFFICIENT BLOCKING AS REQUIRED.
  4. CONTACT DESIGNER WITH ANY DESIGN DISCREPANCY.

Order Plans @ [www.LDILine.com](http://www.LDILine.com)

Project Name: NORTON COMMONS CLUBHOUSE  
Drawing Title: ELEVATIONS

Job No.	16352
Scale:	SEE ON SHEET
Designer:	LT
Drawn By:	SCA
Issue Date:	06.04.2019
Revision Dates:	