




1 ELEVATION @ COURTYARD / ENTERTAINMENT TUNNEL
SCALE: 1/2" = 1'-0"

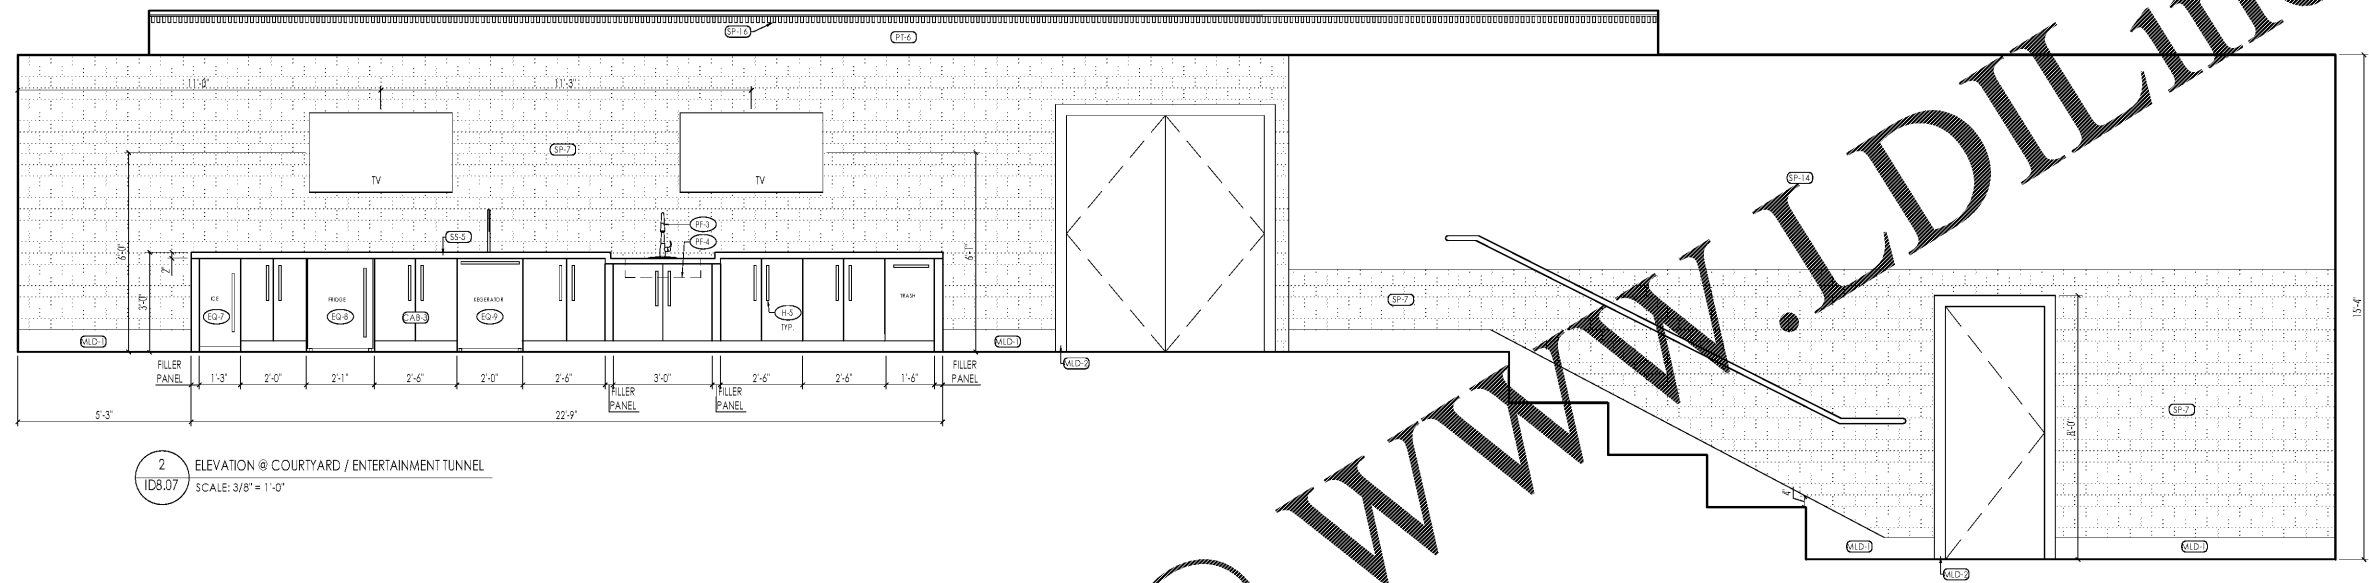

2 ELEVATION @ COURTYARD / ENTERTAINMENT TUNNEL
SCALE: 3/8" = 1'-0"

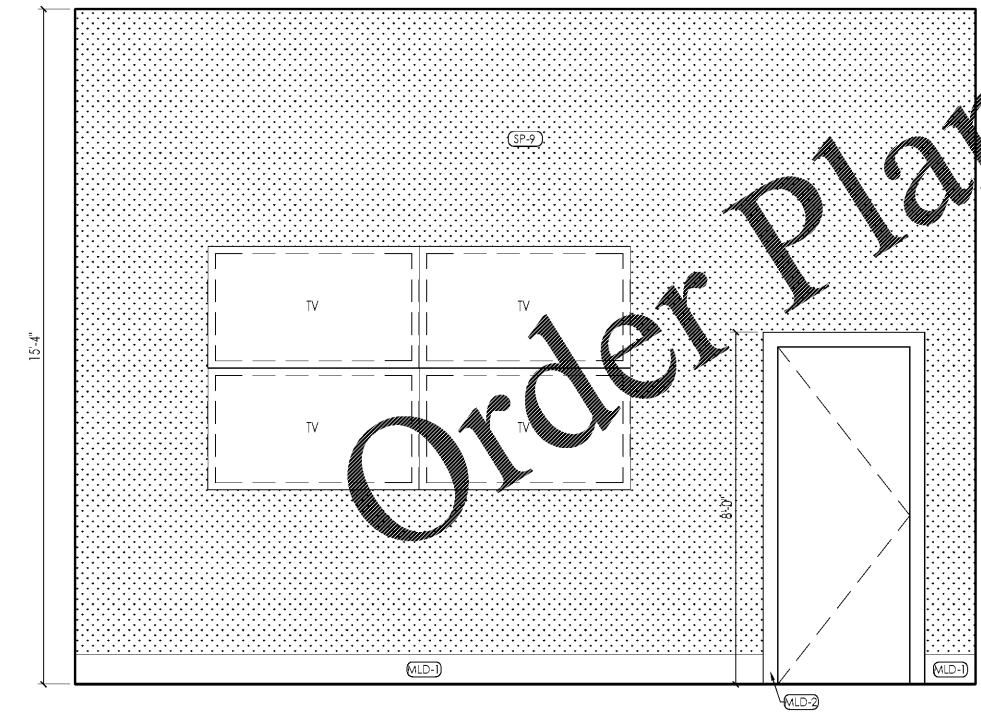

3 ELEVATION @ COURTYARD / ENTERTAINMENT TUNNEL
SCALE: 1/2" = 1'-0"

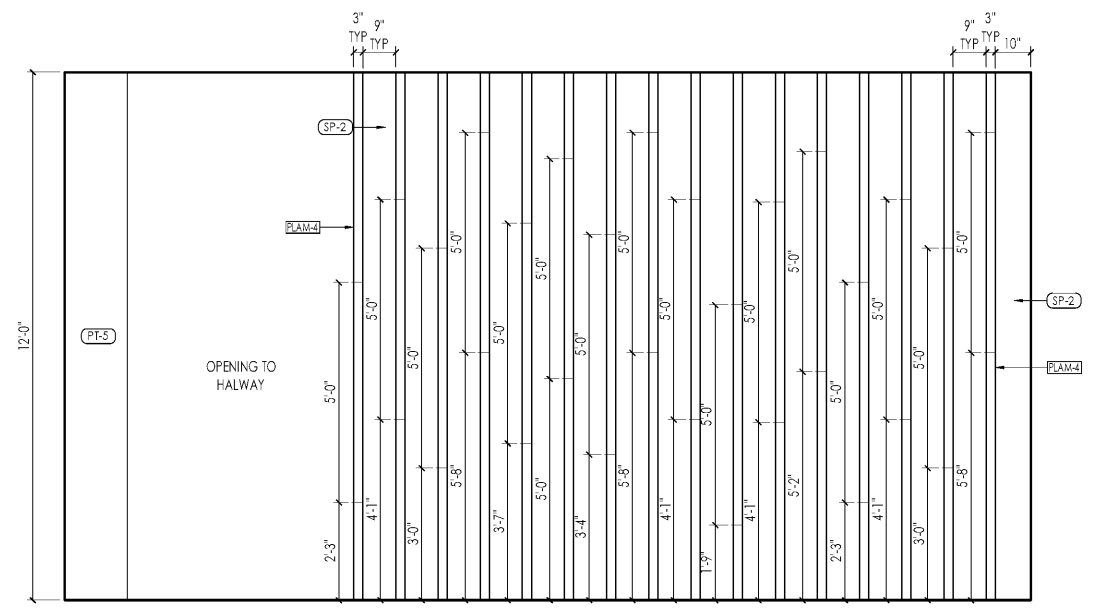

4 ELEVATION @ ELEVATOR LOBBY
SCALE: 1/2" = 1'-0"

- GENERAL NOTES
1. SITE MEASUREMENT REQUIRED PRIOR TO FABRICATION.
 2. MILLWORKER TO VERIFY ALL EQUIPMENT & FIXTURES SIZES AND FUNCTIONS, INCLUDING MFG REQUIREMENTS, PRIOR TO FABRICATION.
 3. CONTRACTOR IS RESPONSIBLE FOR STRUCTURAL INTEGRITY AND SHOULD PROVIDE SUFFICIENT BLOCKING AS REQUIRED.
 4. CONTACT DESIGNER WITH ANY DESIGN DISCREPANCY.

Order Plans @ www.LDILine.com

Project Number: **16352**
 Scale: **SEE ON SHEET**
 Designer: **LT**
 Drawn By: **SCA**
 Issue Date: **06.04.2019**

Revision Dates:

Sheet Number:
ID8.07