




1 ELEVATION @ ELEVATOR LOBBY
ID8.08 SCALE: 1/2" = 1'-0"

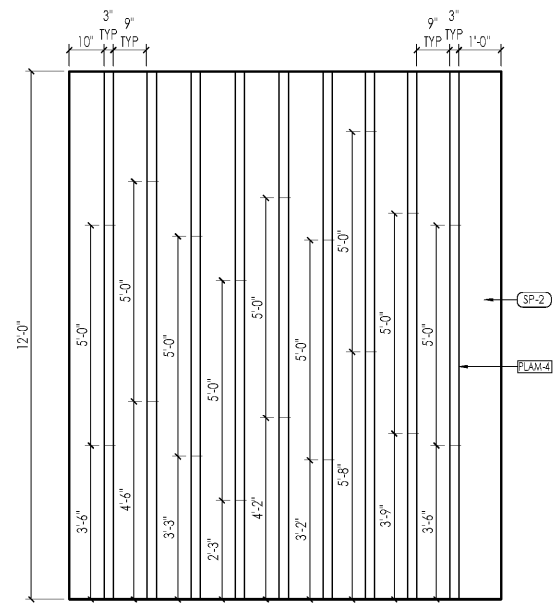

2 ELEVATION @ ELEVATOR LOBBY
ID8.08 SCALE: 1/2" = 1'-0"

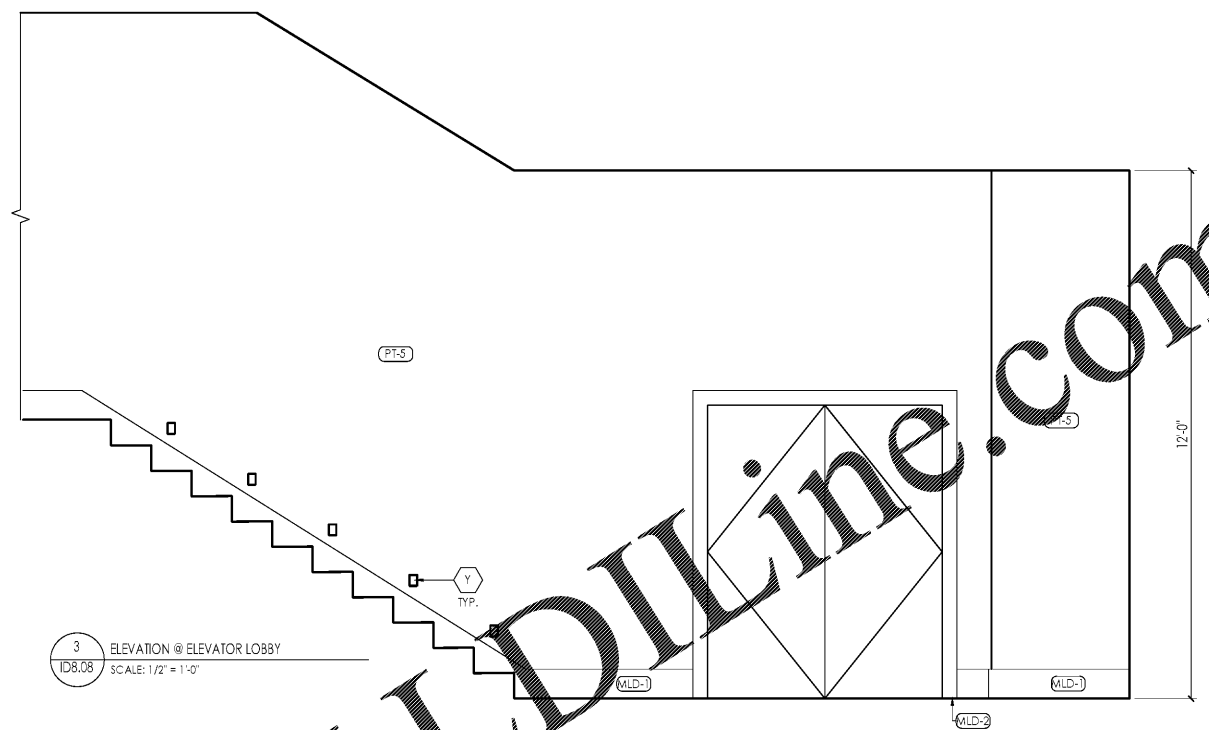

3 ELEVATION @ ELEVATOR LOBBY
ID8.08 SCALE: 1/2" = 1'-0"

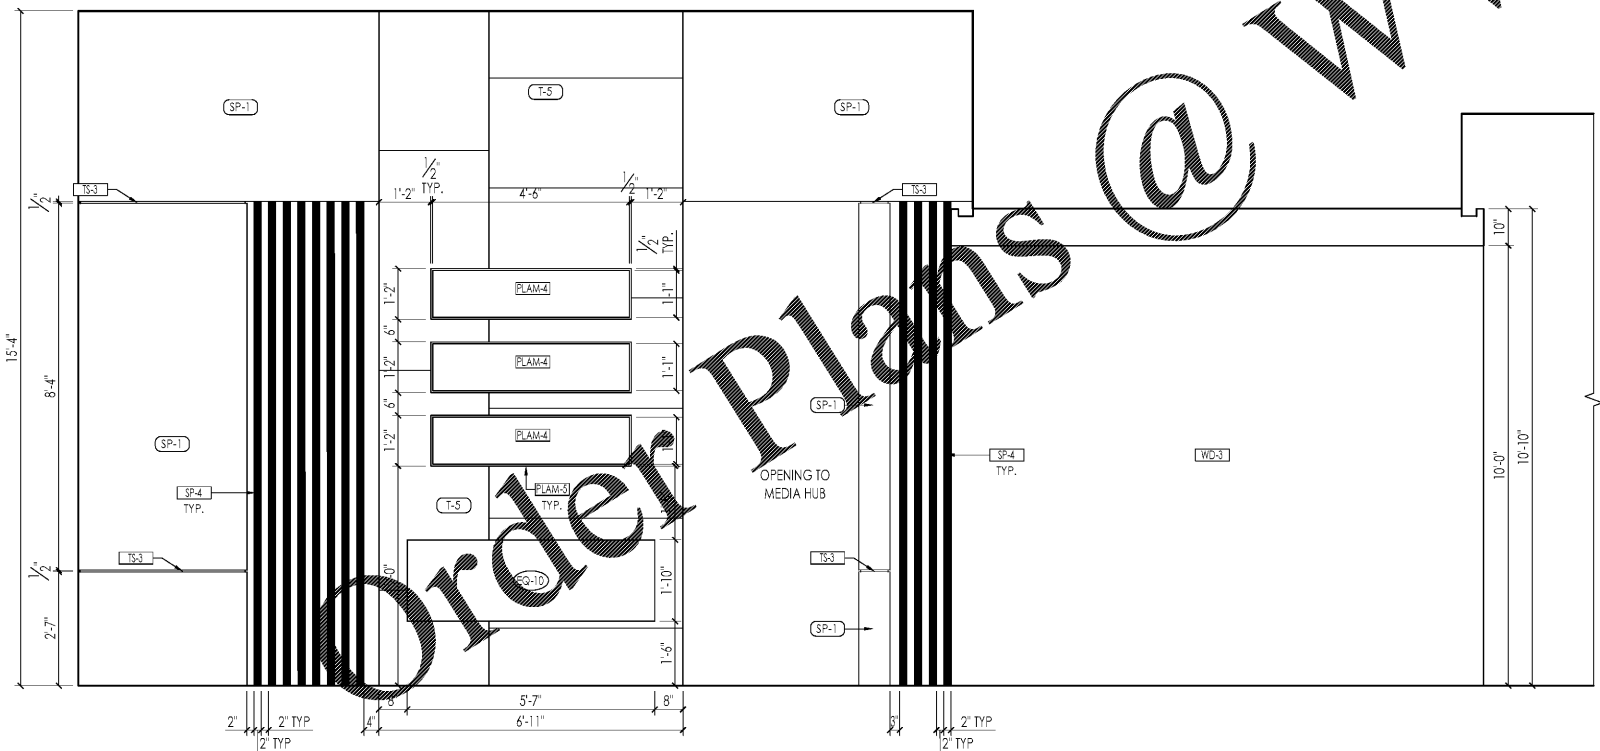

4 ELEVATION @ CLUB LOUNGE
ID8.08 SCALE: 1/2" = 1'-0"

- GENERAL NOTES
1. SITE MEASUREMENT REQUIRED PRIOR TO FABRICATION.
 2. MILLWORKER TO VERIFY ALL EQUIPMENT & FIXTURES SIZES AND FUNCTIONS, INCLUDING MFG REQUIREMENTS, PRIOR TO FABRICATION.
 3. CONTRACTOR IS RESPONSIBLE FOR STRUCTURAL INTEGRITY AND SHOULD PROVIDE SUFFICIENT BLOCKING AS REQUIRED.
 4. CONTACT DESIGNER WITH ANY DESIGN DISCREPANCY.

Project Name: _____
Drawing Title: _____

Job No.	16352
Scale:	SEE ON SHEET
Designer:	LT
Drawn By:	SCA
Issue Date:	06.04.2019

Revision Dates:
