




1 ELEVATION @ WORKROOM  
ID8.10 SCALE: 1/2" = 1'-0"

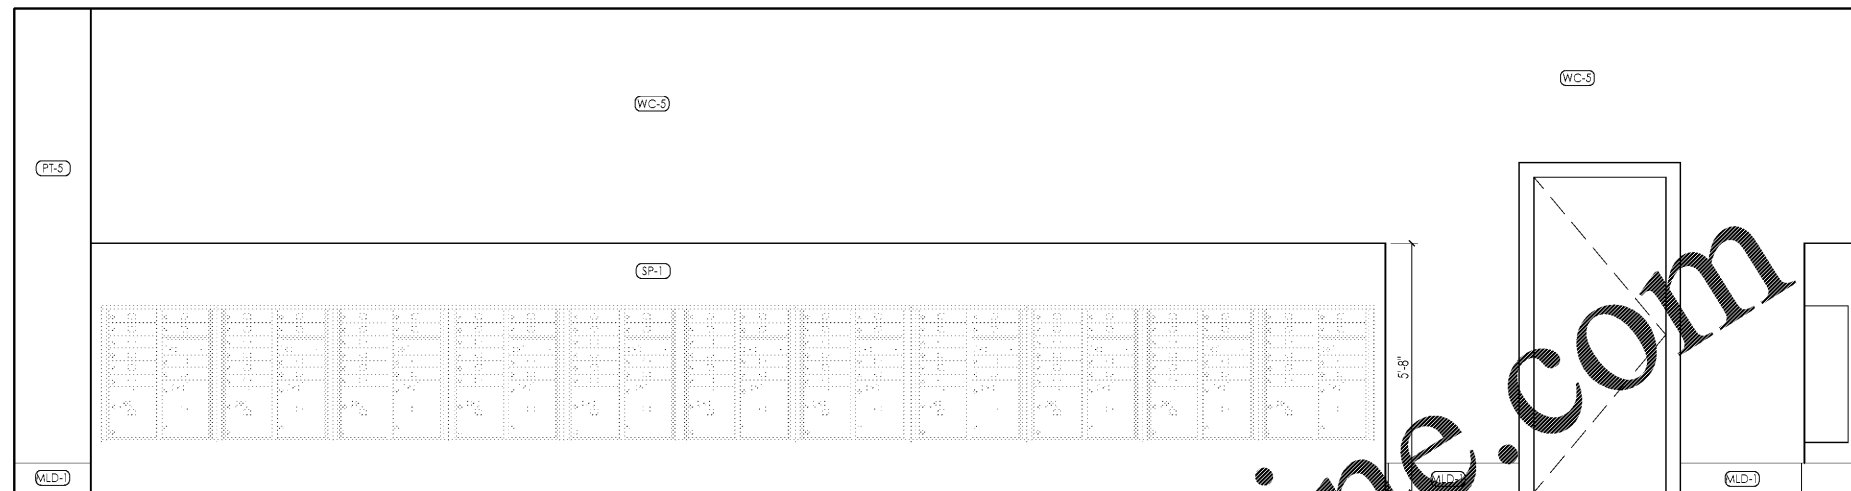


2 ELEVATION @ MAILROOM  
ID8.10 SCALE: 1/2" = 1'-0"

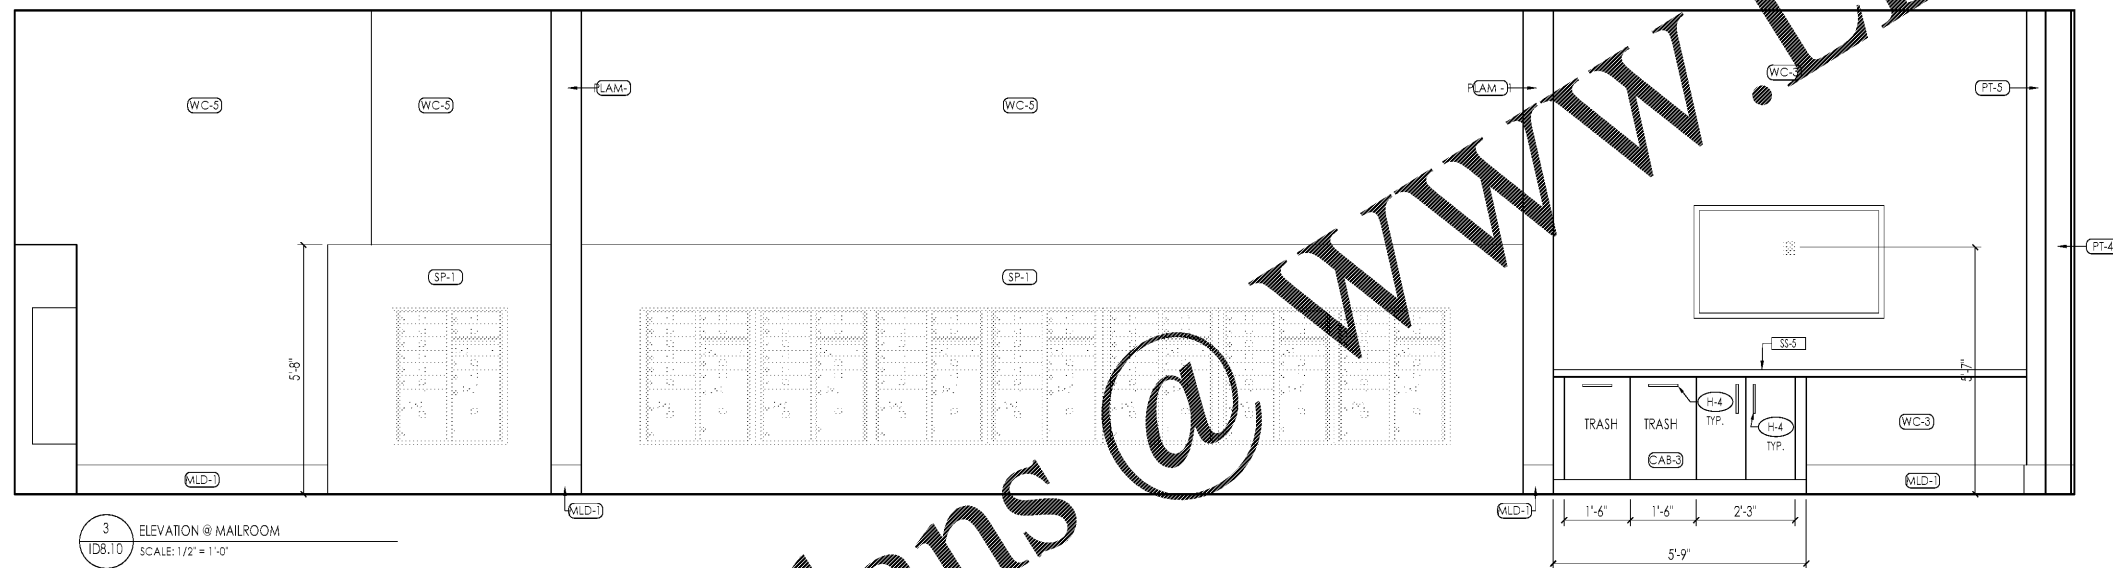

3 ELEVATION @ MAILROOM  
ID8.10 SCALE: 1/2" = 1'-0"

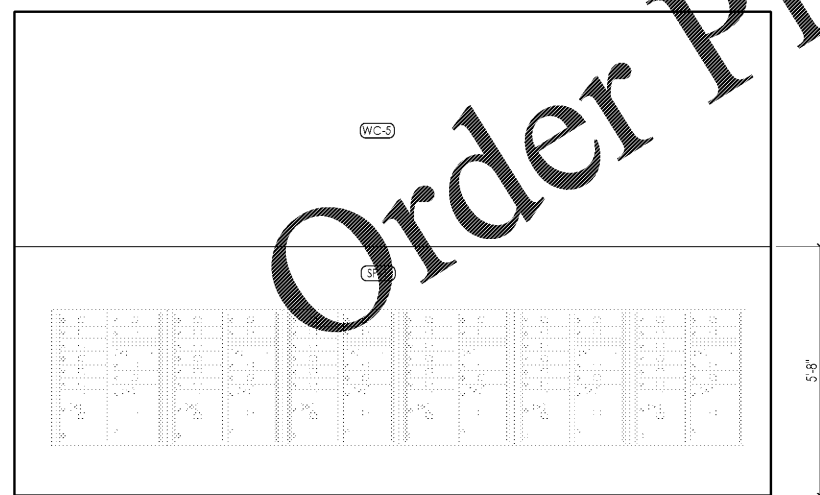

4 ELEVATION @ MAILROOM  
ID8.10 SCALE: 1/2" = 1'-0"

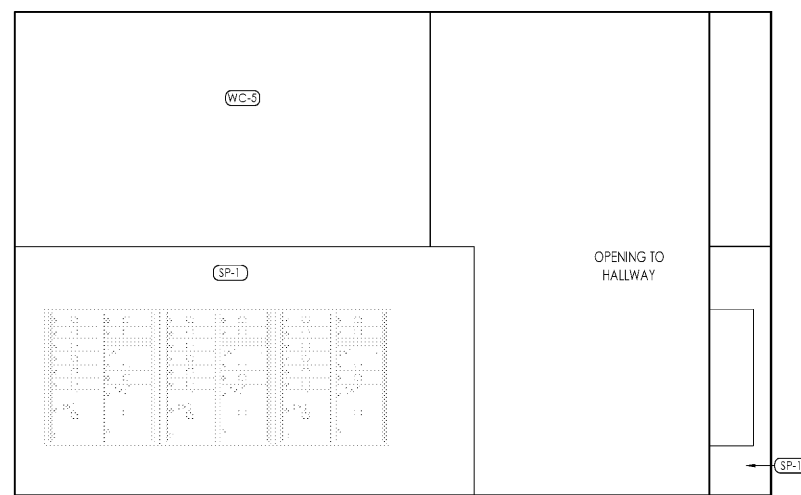

5 ELEVATION @ MAILROOM  
ID8.10 SCALE: 1/2" = 1'-0"

- GENERAL NOTES
1. SITE MEASUREMENT REQUIRED PRIOR TO FABRICATION.
  2. MILLWORKER TO VERIFY ALL EQUIPMENT & FIXTURES SIZES AND FUNCTIONS, INCLUDING MFG REQUIREMENTS, PRIOR TO FABRICATION.
  3. CONTRACTOR IS RESPONSIBLE FOR STRUCTURAL INTEGRITY AND SHOULD PROVIDE SUFFICIENT BLOCKING AS REQUIRED.
  4. CONTACT DESIGNER WITH ANY DESIGN DISCREPANCY.

**BUILDERSDESIGN**  
FULL SERVICE INTERIOR DESIGN

NORTON COMMONS CLUBHOUSE  
JEFFERSON, KY

ELEVATIONS

Project Number: \_\_\_\_\_  
Drawing Title: \_\_\_\_\_

Job No.	16352
Scale:	SEE ON SHEET
Designer:	LT
Drawn By:	SCA
Issue Date:	06.04.2019

Revision Dates:


Sheet Number:

ID8.10