







1 ELEVATION @ CONSERVATORY  
ID8.13 SCALE: 1/2" = 1'-0"

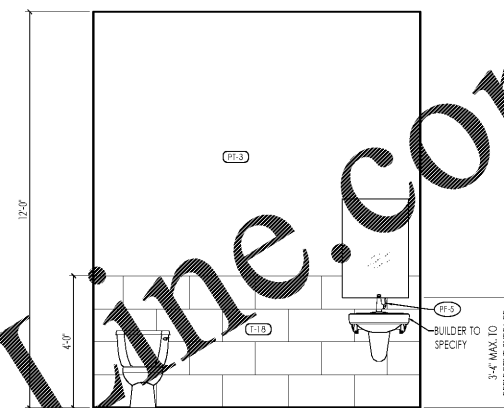


5 ELEVATION @ FITNESS RESTROOM  
ID8.13 SCALE: 1/2" = 1'-0"

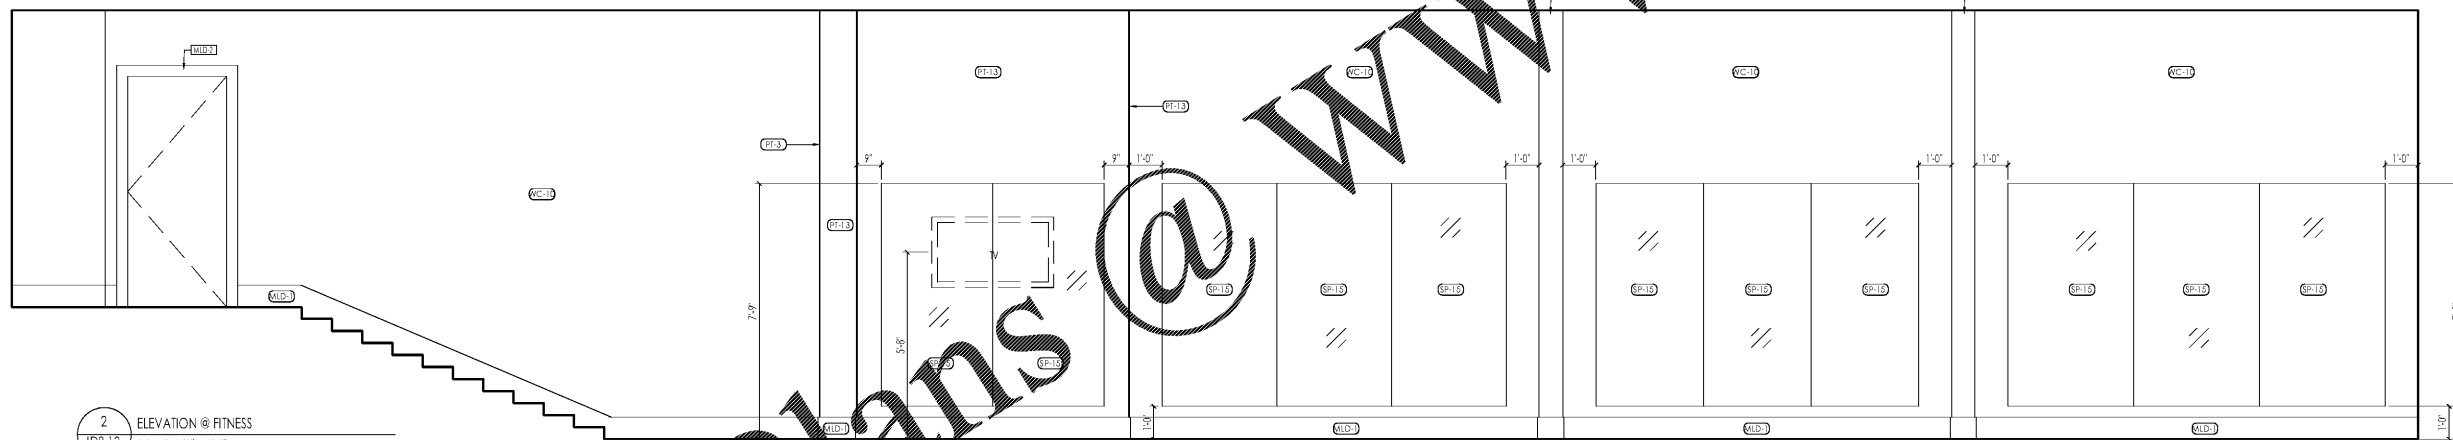

2 ELEVATION @ FITNESS  
ID8.13 SCALE: 3/8" = 1'-0"

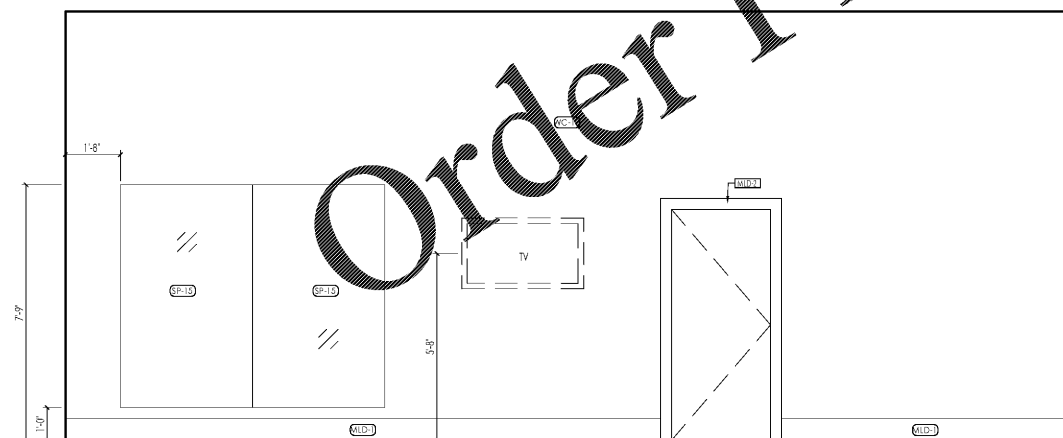

3 ELEVATION @ FITNESS  
ID8.13 SCALE: 1/2" = 1'-0"

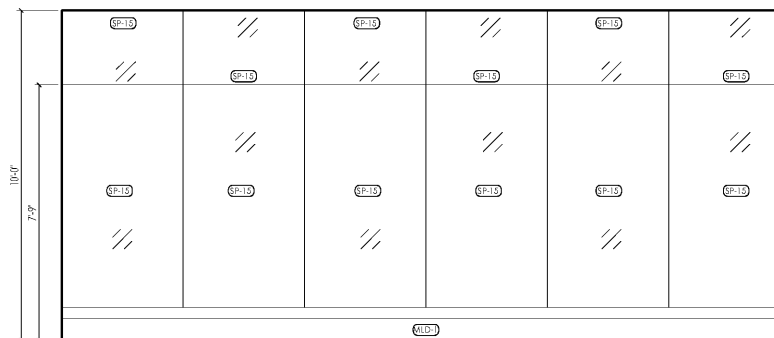

4 ELEVATION @ WELLBEAT  
ID8.13 SCALE: 1/2" = 1'-0"

GENERAL NOTES

1. SITE MEASUREMENT REQUIRED PRIOR TO FABRICATION.
2. MILLWORKER TO VERIFY ALL EQUIPMENT & FIXTURES SIZES AND FUNCTIONS, INCLUDING MFG REQUIREMENTS, PRIOR TO FABRICATION.
3. CONTRACTOR IS RESPONSIBLE FOR STRUCTURAL INTEGRITY AND SHOULD PROVIDE SUFFICIENT BLOCKING AS REQUIRED.
4. CONTACT DESIGNER WITH ANY DESIGN DISCREPANCY.

Order Plans @

WWW.LDILLINE.COM