




1 EXTERIOR BRG + NON BRG - ELEVATED
4-STORY
SCALE: 3/4"=1'-0"

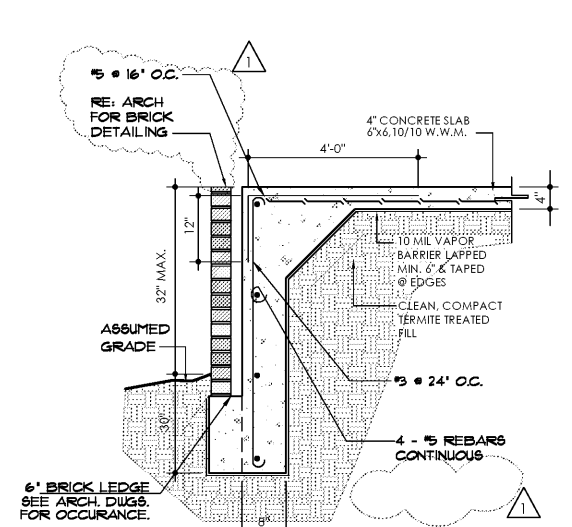

2 TYP. TURNED DOWN EDGE - ELEVATED
SCALE: 3/4"=1'-0"

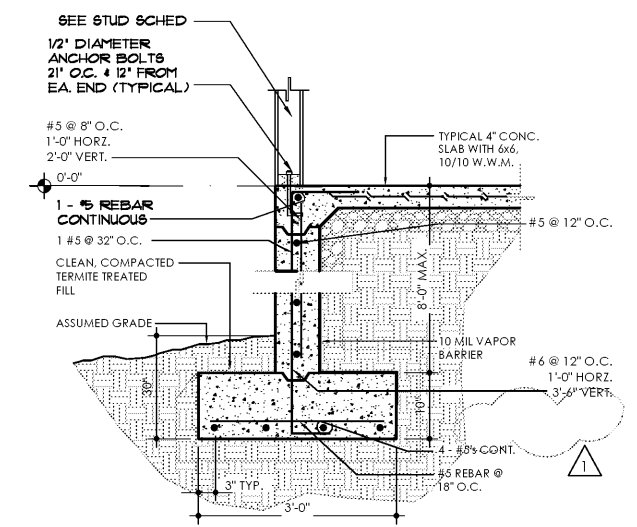


3 ELEVATED EXTERIOR WALL
SCALE: 3/4"=1'-0"

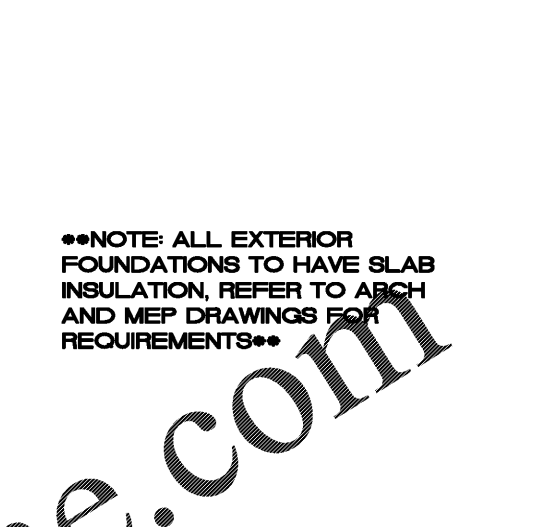


4 TYPICAL FOUNDATION NOTES
SCALE: N.T.S.


NOTE: ALL EXTERIOR FOUNDATIONS TO HAVE SLAB INSULATION, REFER TO ARCH AND MEP DRAWINGS FOR REQUIREMENTS

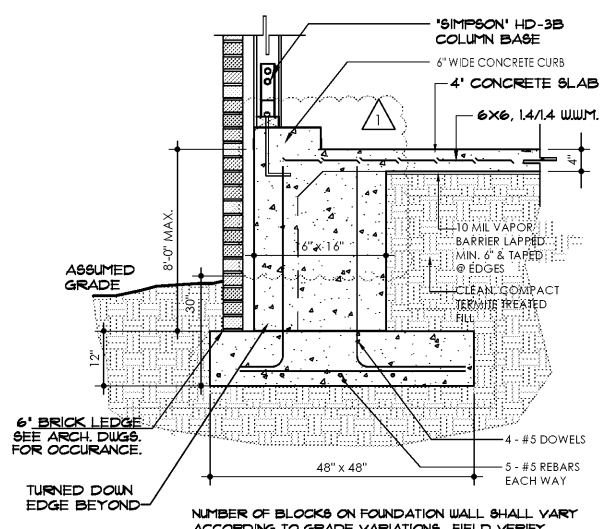


5 ELEVATED EXTERIOR COLUMN
SCALE: 3/4"=1'-0"

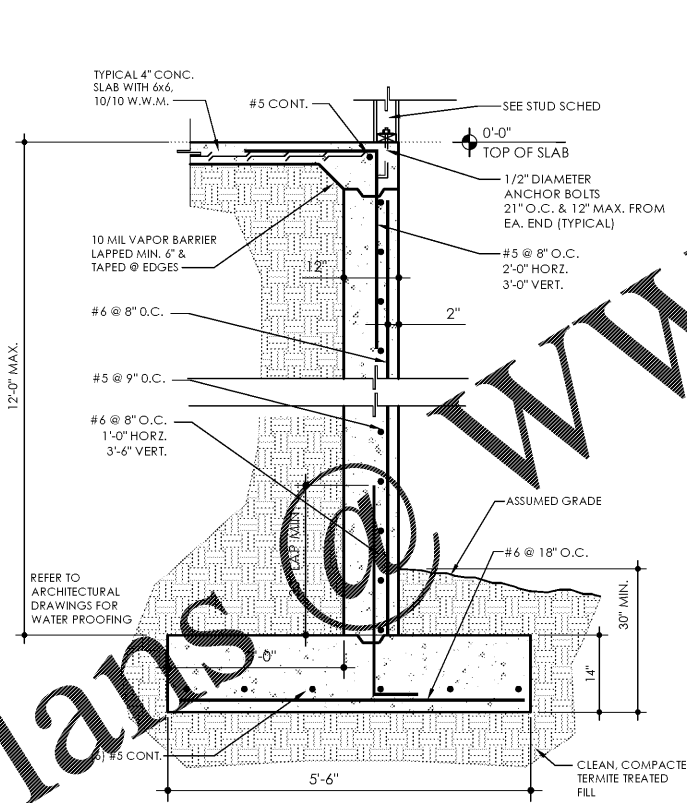


6 ELEVATED RETAINING WALL
SCALE: 3/4"=1'-0"

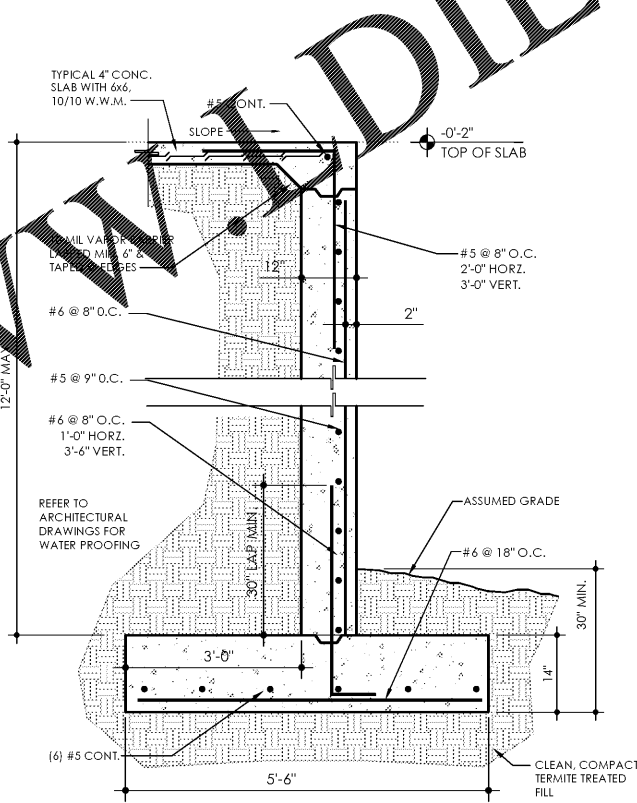

7 ELEVATED RETAINING WALL
SCALE: 3/4"=1'-0"

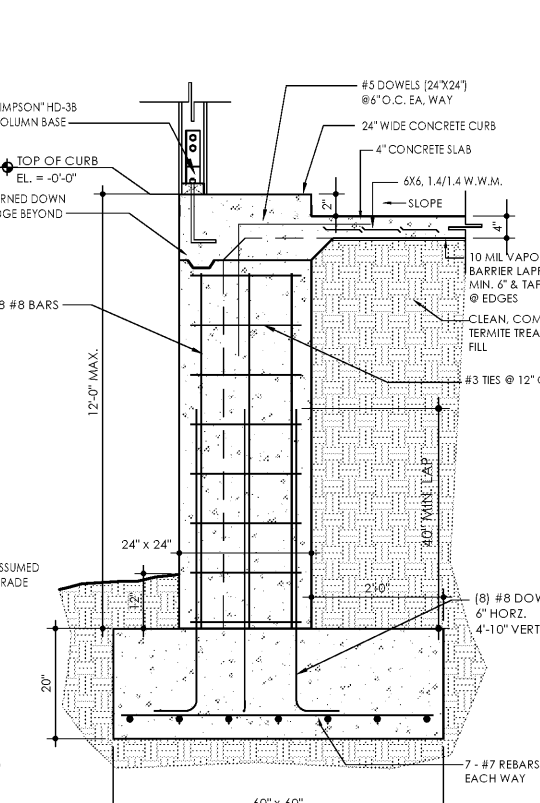


8 ELEVATED EXTERIOR COLUMN
SCALE: 3/4"=1'-0"

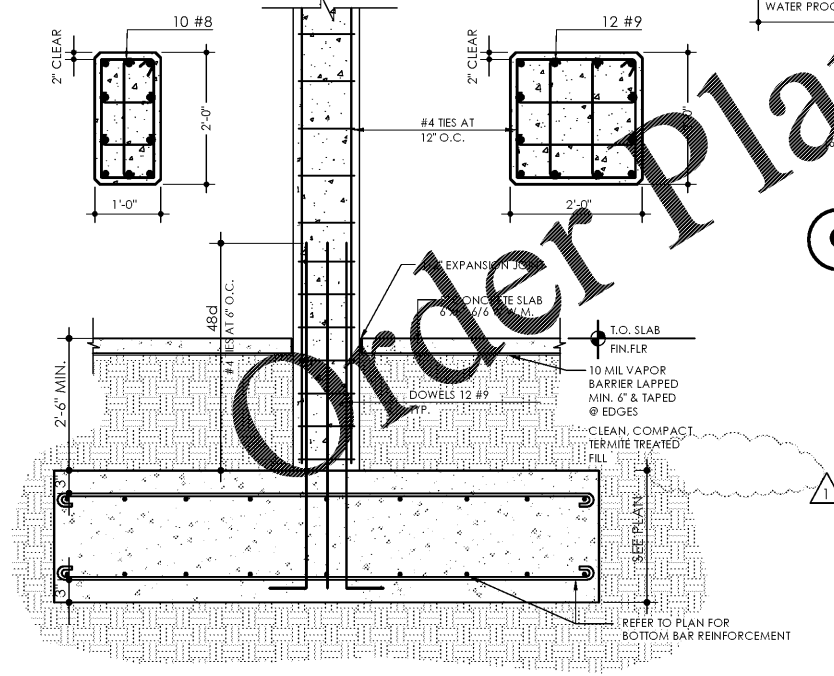

9 COLUMN FOUNDATION
SCALE: 3/4"=1'-0"

Order Plans @ WWW.DIline.com

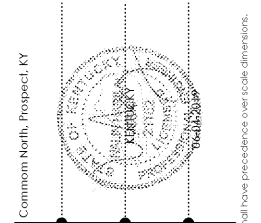

Malin H. Joshi, PE
4321 MAYWOOD DRIVE
JACKSONVILLE, FLORIDA 32217
MALIN.JOSHI@AOL.COM
(904) 744-6133

Norton Commons North - Apartments
Prospect, Kentucky
Bristol Development Group
381 Mallory Station Rd. Suite 204
Franklin, TN 37067

cba charlan brock associates
architects • planners
1770 fenell street
maitland florida 32751-7208
407.660.8900 f. 407.875.8948
www.cbarchitects.com

FOUNDATION DETAILS

date: 06-04-2019
job no: 3789.15
drawn by: CDG
reviewed by: NHJ
file: 3789SDT-1A
issue history:
7/3-2019

REV1-07-03-2019

SDT-1A

C:\Users\ADMINISTRATOR\Desktop\PROJECTS\NORTON COMMONS\3789SDT-1A

charlan brock & associates, inc. hereby reserves its common law copyright and other property rights in these plans, specifications, and designs. these ideas, designs, and plans are not to be reproduced, changed or copied in any form or manner whatsoever, nor are they to be assigned to any third party, without first obtaining the express written permission from c.b.a., inc. written dimensions shall have precedence over scale dimensions.