
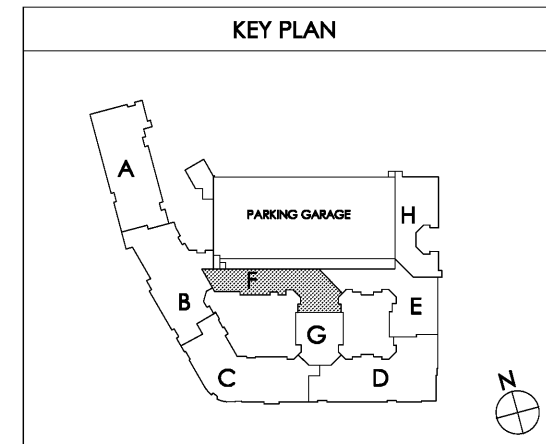


Order Plans @ WWW.LDILine.com

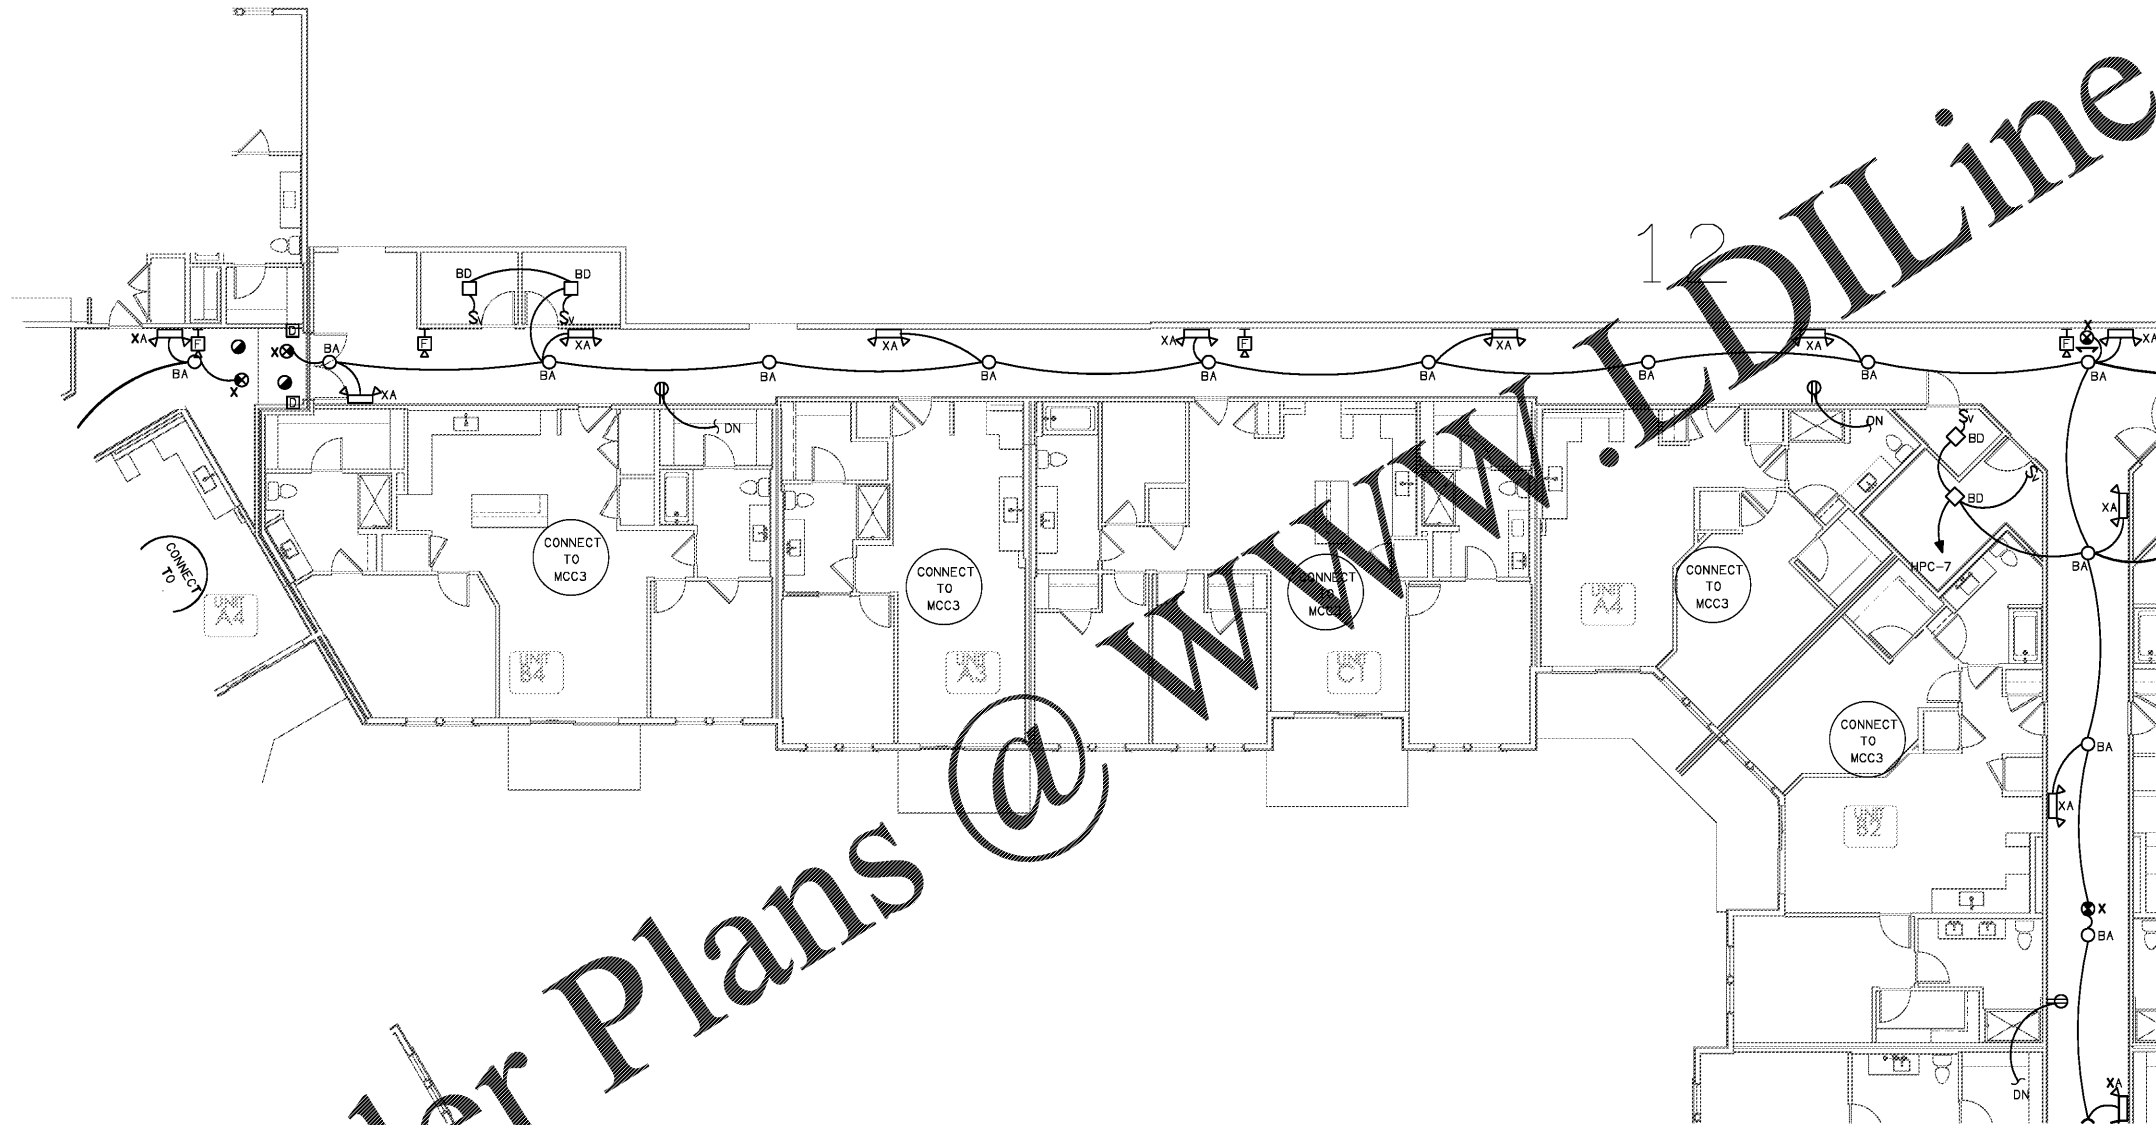

Common North, Prospect, KY

MiGre
Engineers LLC

780 FLORIDA CENTRAL PARKWAY
SUITE 224
LONGWOOD, FL 32750
PH: 407.336.7999
PROJECT #: 18025

Lyric at Norton Commons
Prospect, Kentucky

Bristol Development Group
381 Mallory Station Rd, Suite 204
Franklin, TN 37067

charlan • brock
associates

architects • planners

1770 fennell street
maitland florida 32751-7208
407.660.8900 • 407.875.5948
www.cbaarchitects.com

PARTIAL BUILDING
PLAN F - 4TH FLOOR
ELECTRICAL
PLAN

date: 06-04-2019
job no: 3789.16
drawn by: MLD
reviewed by: MLD
file: 18025-E-BLDG
issue history:

E1.14F

Michael L. Duggane
19138
Professional Engineer
STATE OF KENTUCKY

Architect's Name
Charlan Brock & Associates, A4000796
I.C., within dimensions and have precedence over scale dimensions.