


1 01-THIRD COURTYARD
SCALE: 3/32"=1'-0"

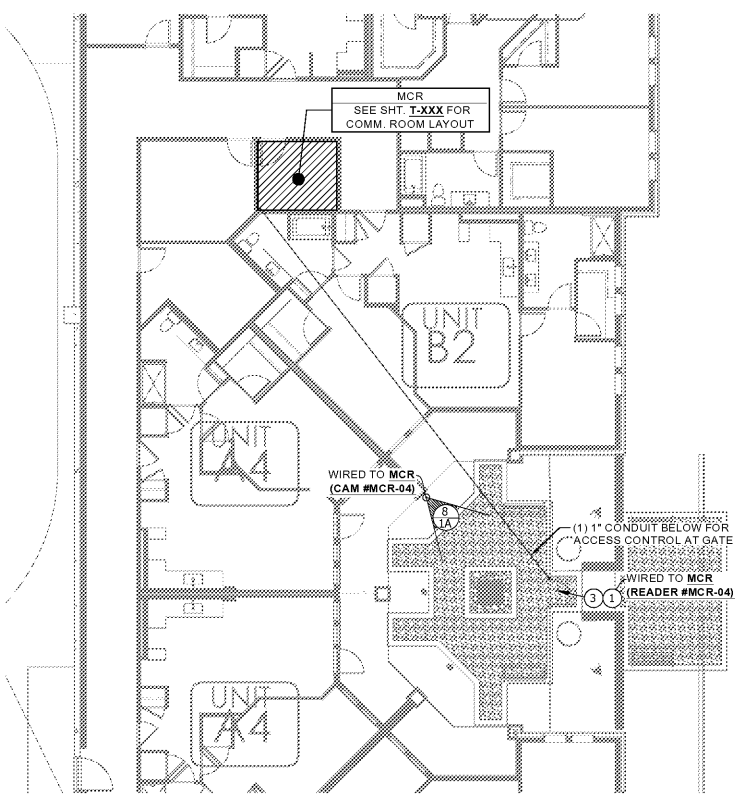

2 01-EAST COURTYARD
SCALE: 3/32"=1'-0"

XX	CAMERA TYPE
XX	MOUNTING TYPE
MOUNTING TYPE	
1A	WALL MOUNTED CAMERA - MOUNT @ A MIN. 9'-0" A.F.F.
1B	CEILING MOUNTED CAMERA
1C	FLUSH MOUNTED CAMERA

* SEE SHEET T-208 FOR CAMERA MOUNTING TYPE DETAILS *

ACCESS CONTROL AND SURVEILLANCE VIDEO

- 1 FOB READER
- 2 MAGLOCK (BY OTHERS)
- 3 ELECTRIC STRIKE (BY OTHERS)
- 4 TELEPHONE ENTRY PANEL DOORING 1837
(1) DATA CABLE TO MCR OR BCR FOR PHONE
(1) DATA CABLE TO MCR OR BCR FOR DATA
- 5 NOT USED
- 7 INDOOR IP MEGAPIXEL CAMERA - PoE 5 MP MIN.
(1) DATA CABLE TO MCR OR BCR AS NOTED
- 8 OUTDOOR IP MEGAPIXEL CAMERA - PoE 5 MP MIN.
(1) DATA CABLE TO MCR OR BCR AS NOTED
- 9 ELEVATOR CAMERA: FROM TRAVEL CABLE INTERFACE IN EMR TO NEAREST BCR VIA (1) 1" CONDUIT (2) CAT6 CABLES (1) RG-6 CABLE (1) 6 STRAND SINGLE MODE FIBER

www.LDILine.com

Order Plans @

INFINISYS
MULTIFAMILY TECHNOLOGY
1825 Business Park Blvd, Suite C
Daytona Beach, FL 32114 USA
386-235-1500
E-Mail: cap@im.com

NOTICE: This drawing is the property of INFINISYS. All information that is not generally known shall be confidential except to the extent the information has been previously established. This drawing may not be reproduced, copied, or used as the basis for manufacture or sale without written permission. This design uses architectural CAD drawings provided by charlan brock associates for this project and are used with their permission.
Copyright 2019 Infnisys. All rights reserved.

Lyric at Norton Commons
Prospect, Kentucky
Bristol Development Group
381 MacIlroy Station Rd, Suite 204
Franklin, TN 37067

c b a
charlan • brock
associates
architects • planners
1770 fennell street
maitland florida 32751-7208
407.660.8900 f.407.875.9948
www.cbarchitects.com

LOW VOLTAGE
AMENITY PLANS

date: 01-11-2019
job no: 3789.15
drawn by: G.UBIENSKI
reviewed by: T.STENDER
issue history:
Δ Date

SCHEMATIC SET

T-205