




A PLAN VIEW - BRINE RESERVIOR
G-4 SCALE: 1" = 1'-0"

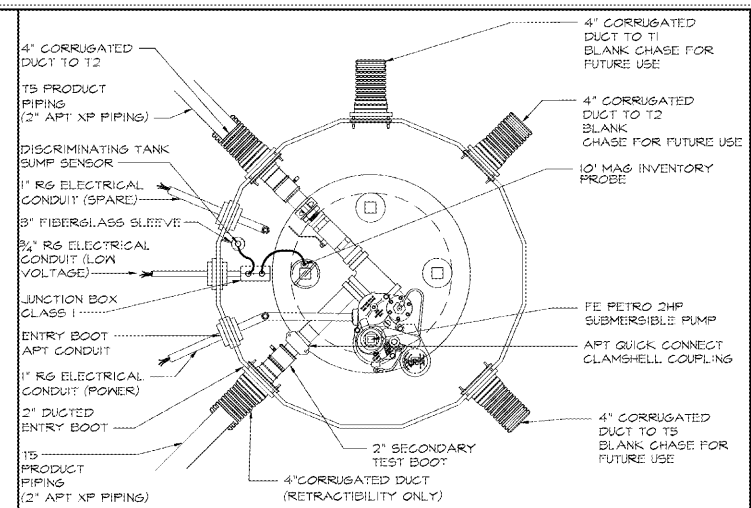


D SUMP PLAN VIEW - TANK 3
G-4 SCALE: 1" = 1'-0"

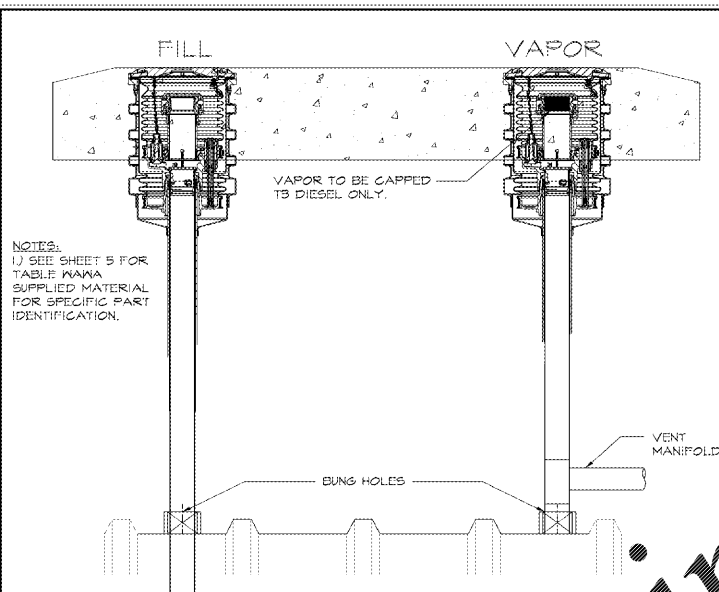


G FILL SUMP INSTALL DETAIL - TANK 1,2,4,5
G-4 SCALE: 1" = 1'-0"

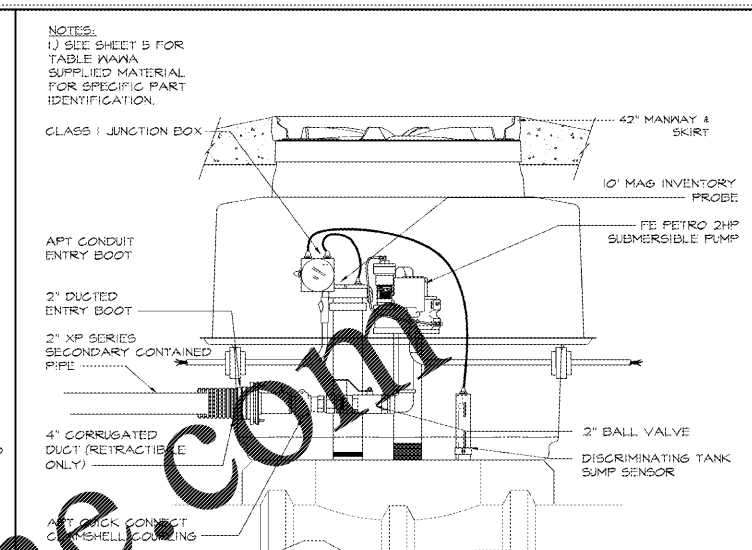


J SUMP SECTION - TANK 1,2,4,5
G-4 SCALE: 1" = 1'-0"

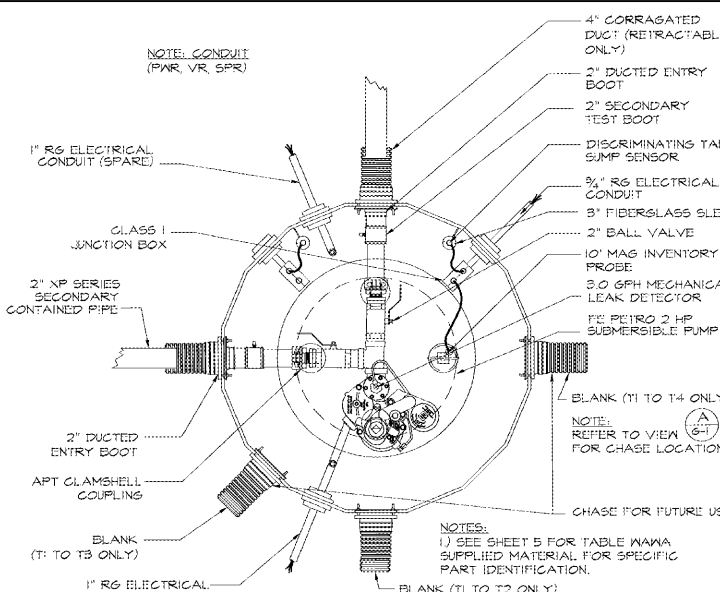


B SUMP PLAN VIEW - TANK 1
G-4 SCALE: 1" = 1'-0"

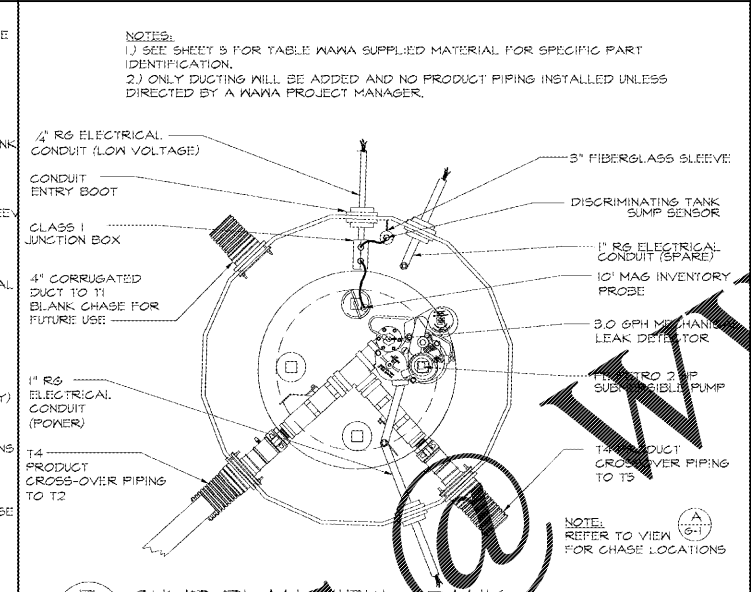


E SUMP PLAN VIEW - TANK 4
G-4 SCALE: 1" = 1'-0"

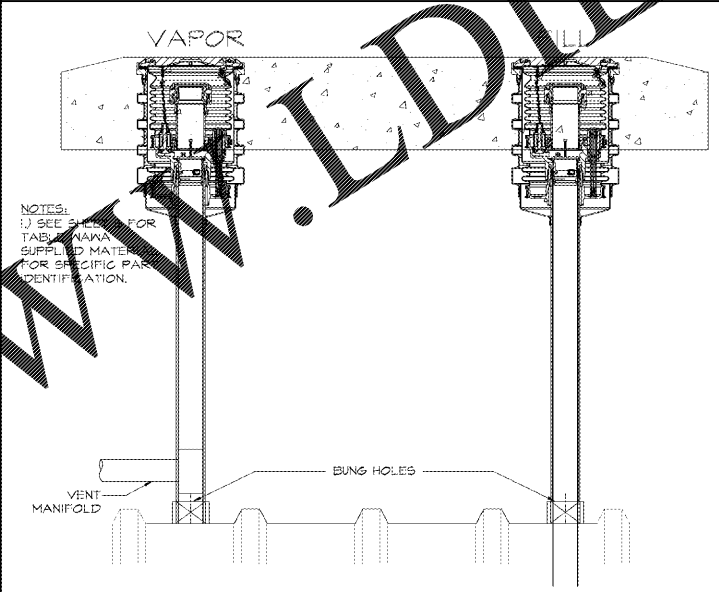


H FILL SUMP INSTALL DETAIL - TANK 4&5
G-4 SCALE: 1" = 1'-0"

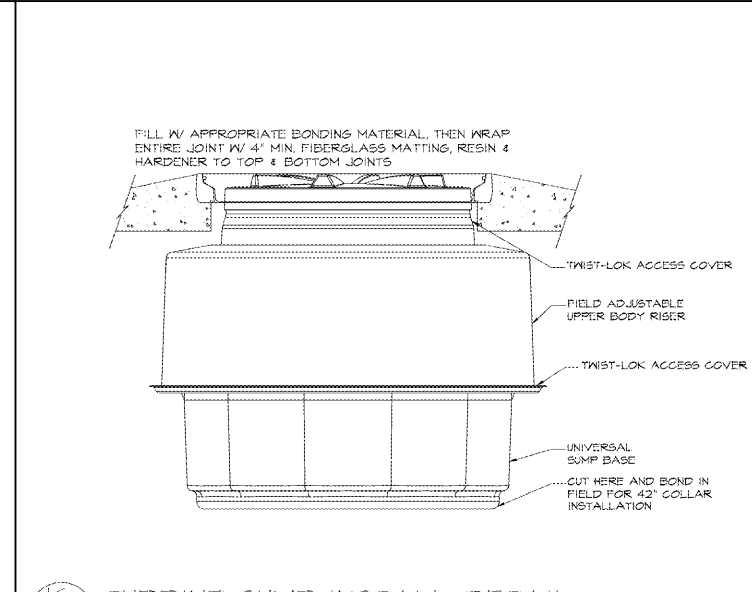


K TURBINE SUMP INSTALL DETAIL
G-4 SCALE: 1" = 1'-0"

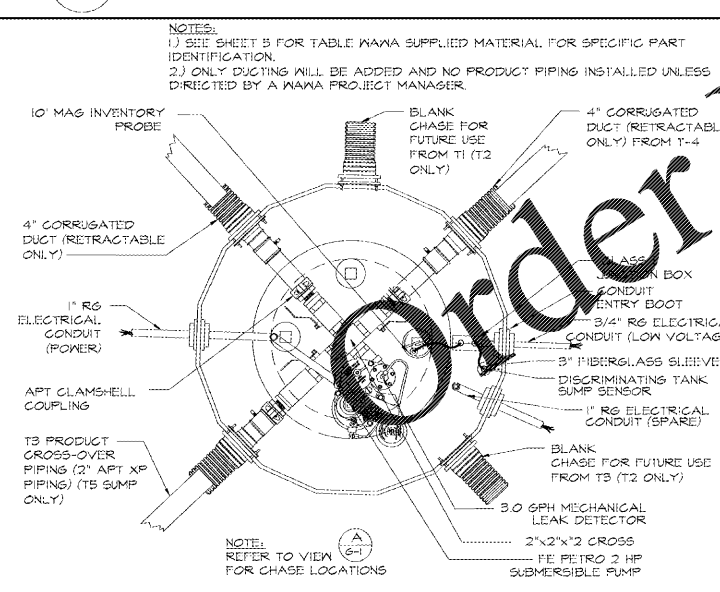


C SUMP PLAN VIEW - TANK 2
G-4 SCALE: 1" = 1'-0"

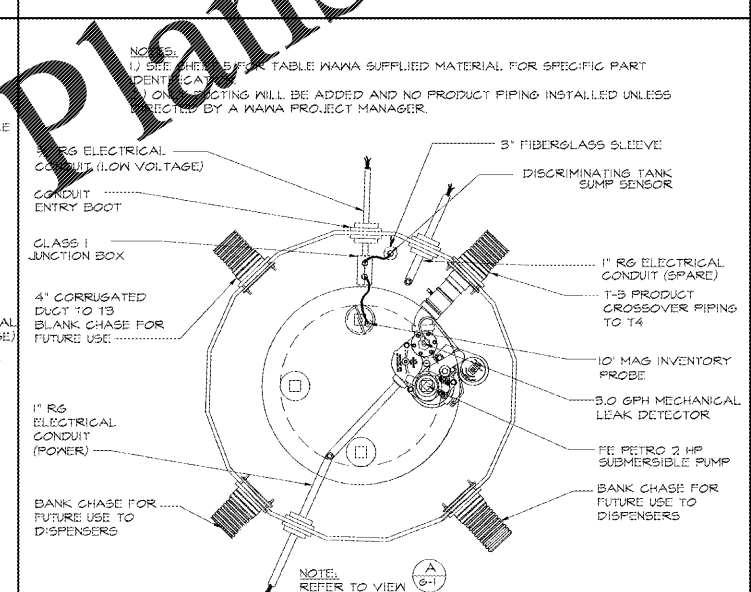

F SUMP PLAN VIEW - TANK 5
G-4 SCALE: 1" = 1'-0"

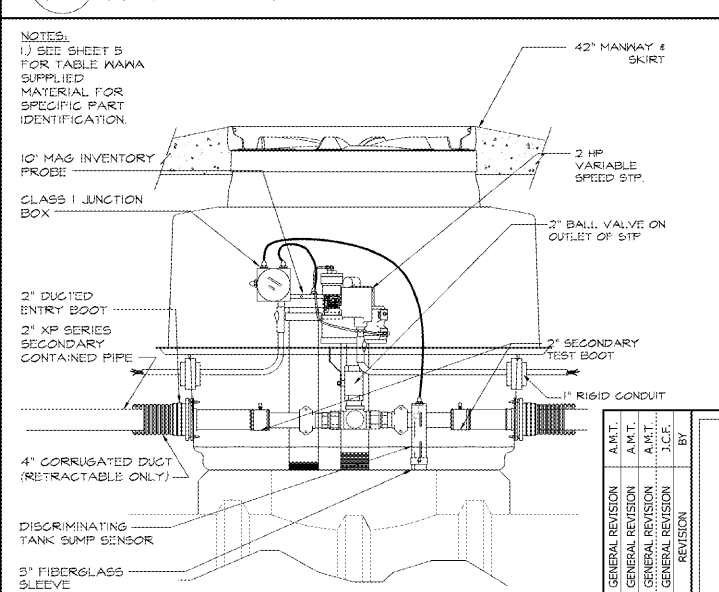

I SUMP SECTION - TANK 3
G-4 SCALE: 1" = 1'-0"

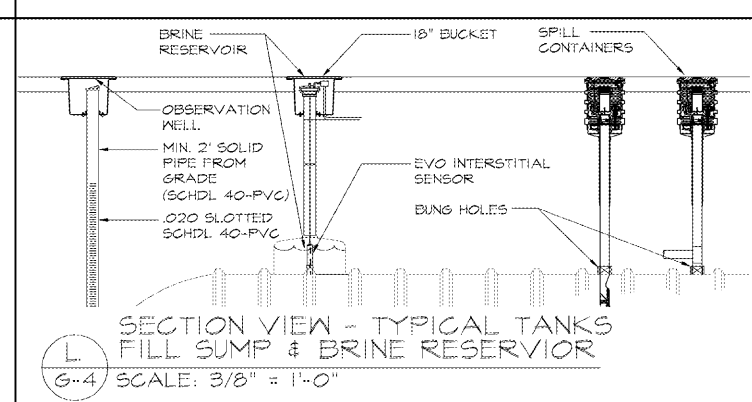

L SECTION VIEW - TYPICAL TANKS FILL SUMP & BRINE RESERVIOR
G-4 SCALE: 3/8" = 1'-0"

GASOLINE DETAILS			
PENNSYLVANIA / VIRGINIA GAS/DIESEL SUMP DETAILS			
Wawa 200 WEST BALTIMORE PIKE WAWA, PA 19383 TEL: (610) 339-9700 FAX: (610) 339-9665			
SCALE: AS NOTED		DATE: 4/01/14	DRAWN BY: DCV
CHECKED BY: REK		4 DRAWING NO. 4 OF 5 SHEET NO.	