




1 BUILDING SECTION 1
A6 1/4" = 1'-0"

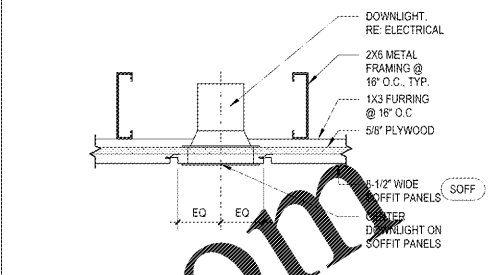


4 SOFFIT DOWNLIGHTS
A6 1 1/2" = 1'-0"

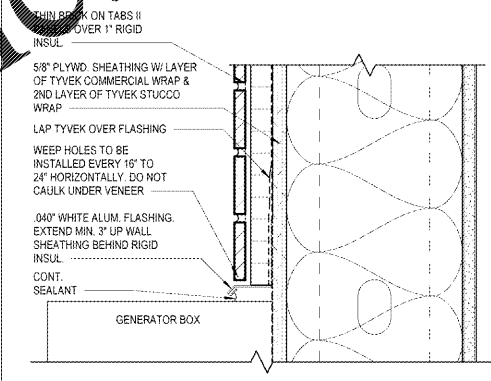


5 DETAIL AT GENERATOR BOX
A6 3" = 1'-0"

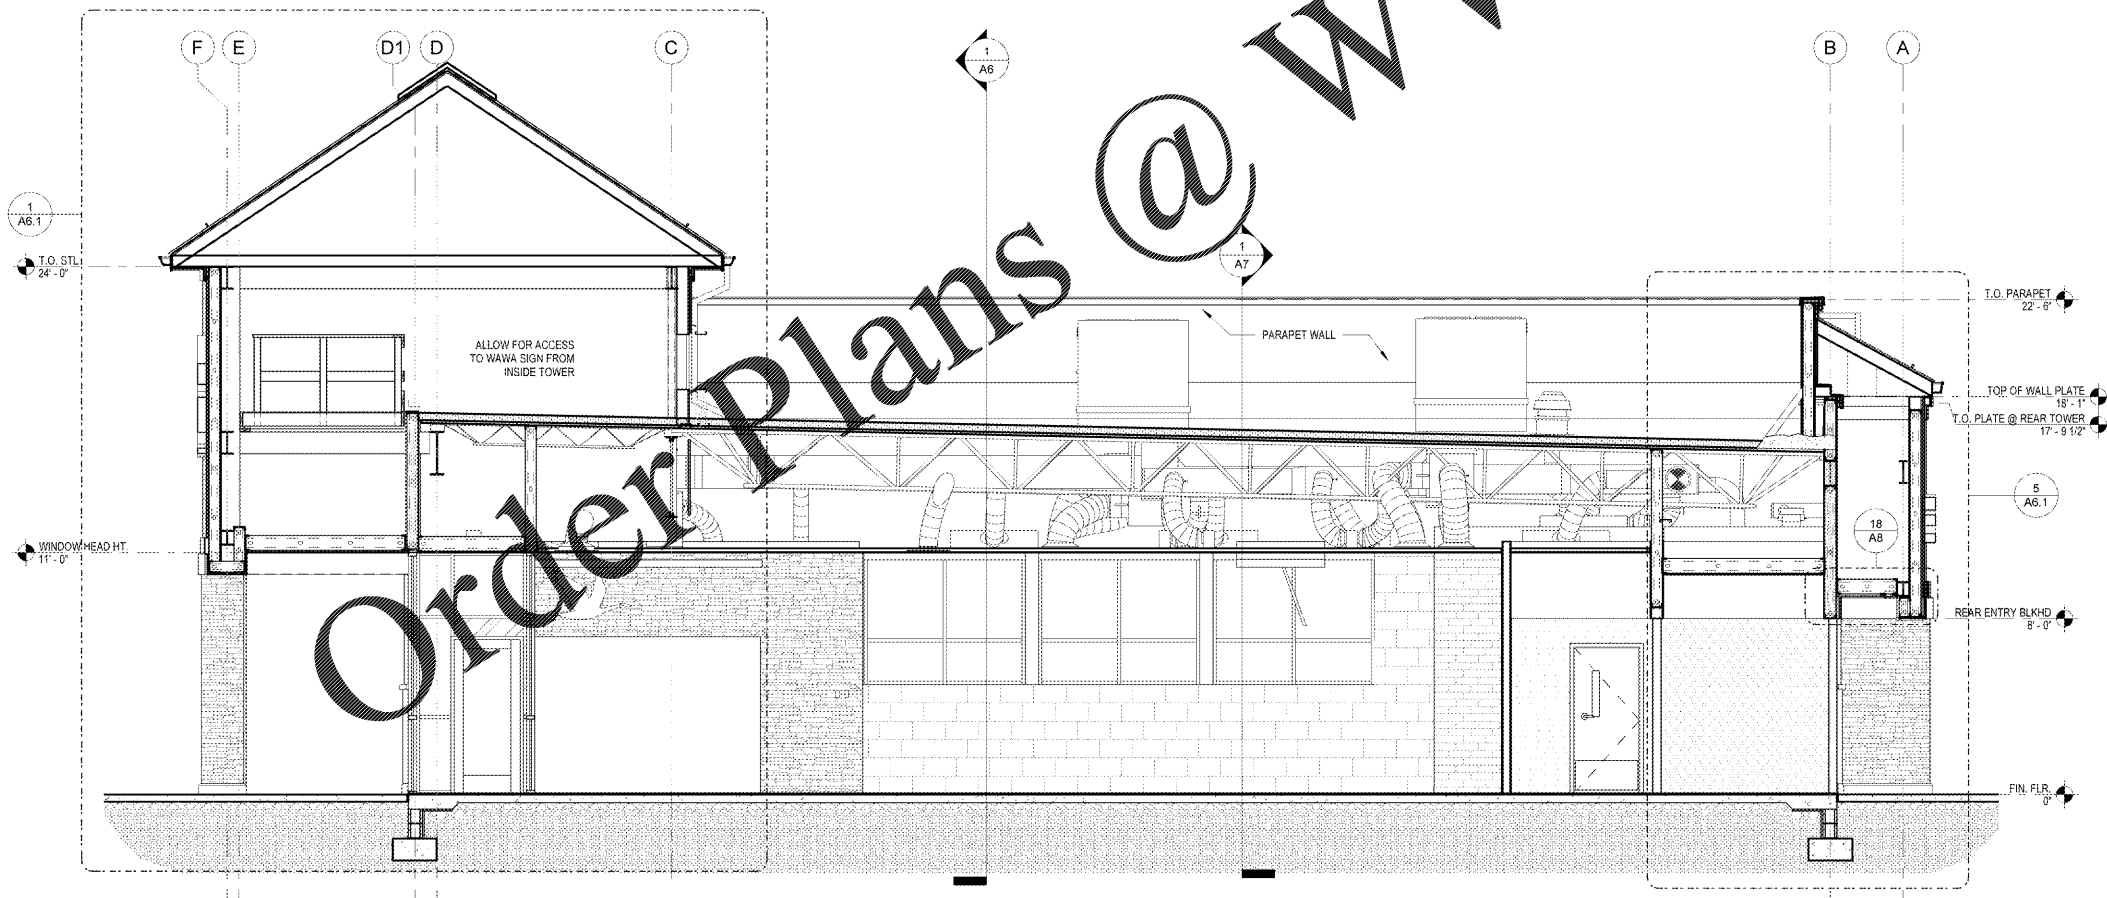

2 BUILDING SECTION 2
A6 1/4" = 1'-0"

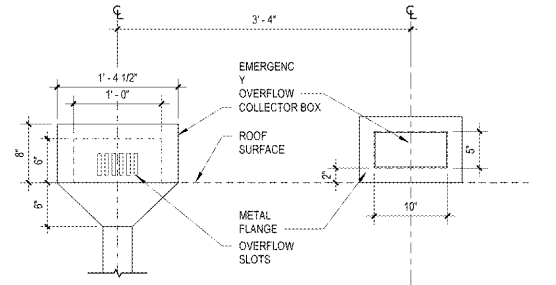

6 SCUPPER / OVERFLOW DETAIL
A6 1" = 1'-0"

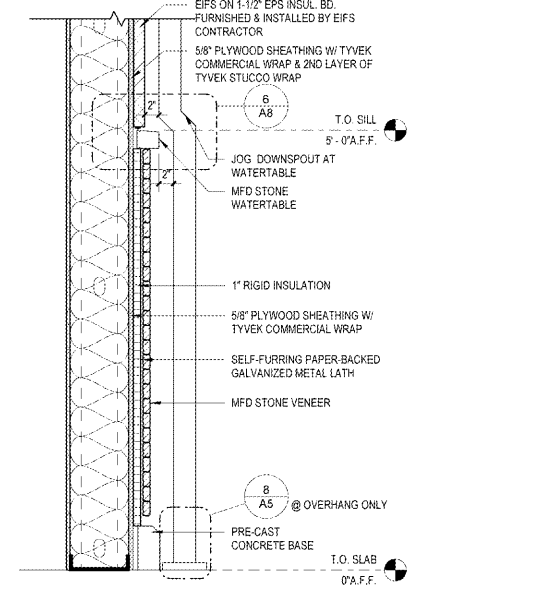

3 DOWNSPOUT @ WATERTABLE
A6 1" = 1'-0"

1925 Prospect Ave.
Orlando, FL 32814
P (407) 661-9100
F (407) 661-9101
www.c.p.com

Chiaci & Peterson
Architects Engineers Planners

CLIENT NAME
WAWA
280 W. BALTIMORE PIKE
WAWA, PA 19063

PROJECT NAME
W50FB-VA 2018.01-MA
STORE #8658-SUD
10691 DAVIDSON PLACE
MANASSAS, VA 20109

Revision Schedule	No.	Description	Date
1.	PERMIT SET	01/04/2019	01/04/2019
2.	PERMIT COMMENTS	03/15/2019	03/15/2019
3.	BID SET	08/27/2019	08/27/2019

PROJECT NO. 217054	DATE 01/04/2019	DRAWN CJP	CHECKED CJP
-----------------------	--------------------	--------------	----------------

PROJECT TITLE BUILDING SECTIONS

A6