



1 SECTION THRU TOWER VESTIBULE
1/2" = 1'-0"

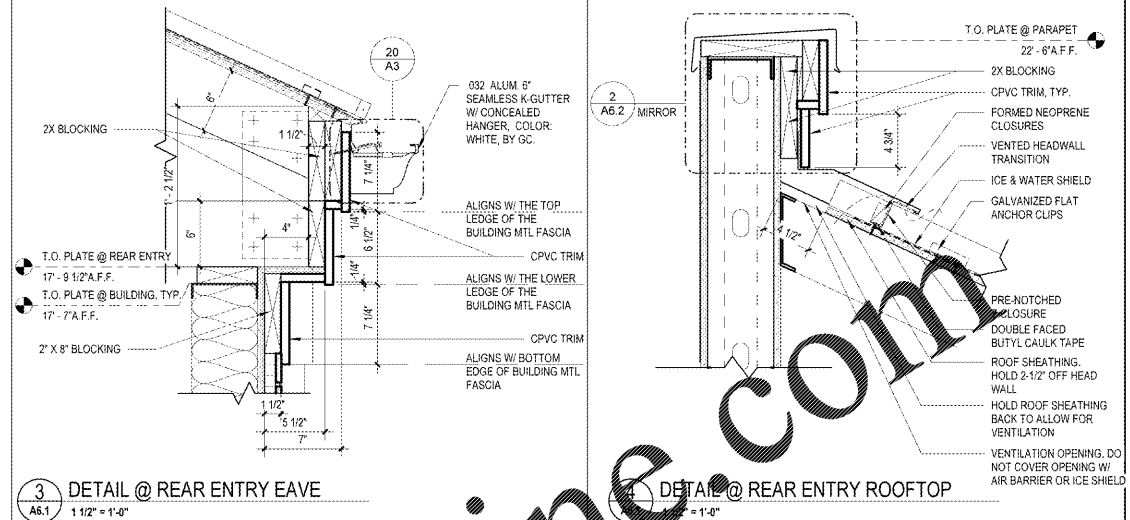

3 DETAIL @ REAR ENTRY EAVE
1/2" = 1'-0"

2 DETAIL @ REAR ENTRY ROOFTOP
1/2" = 1'-0"

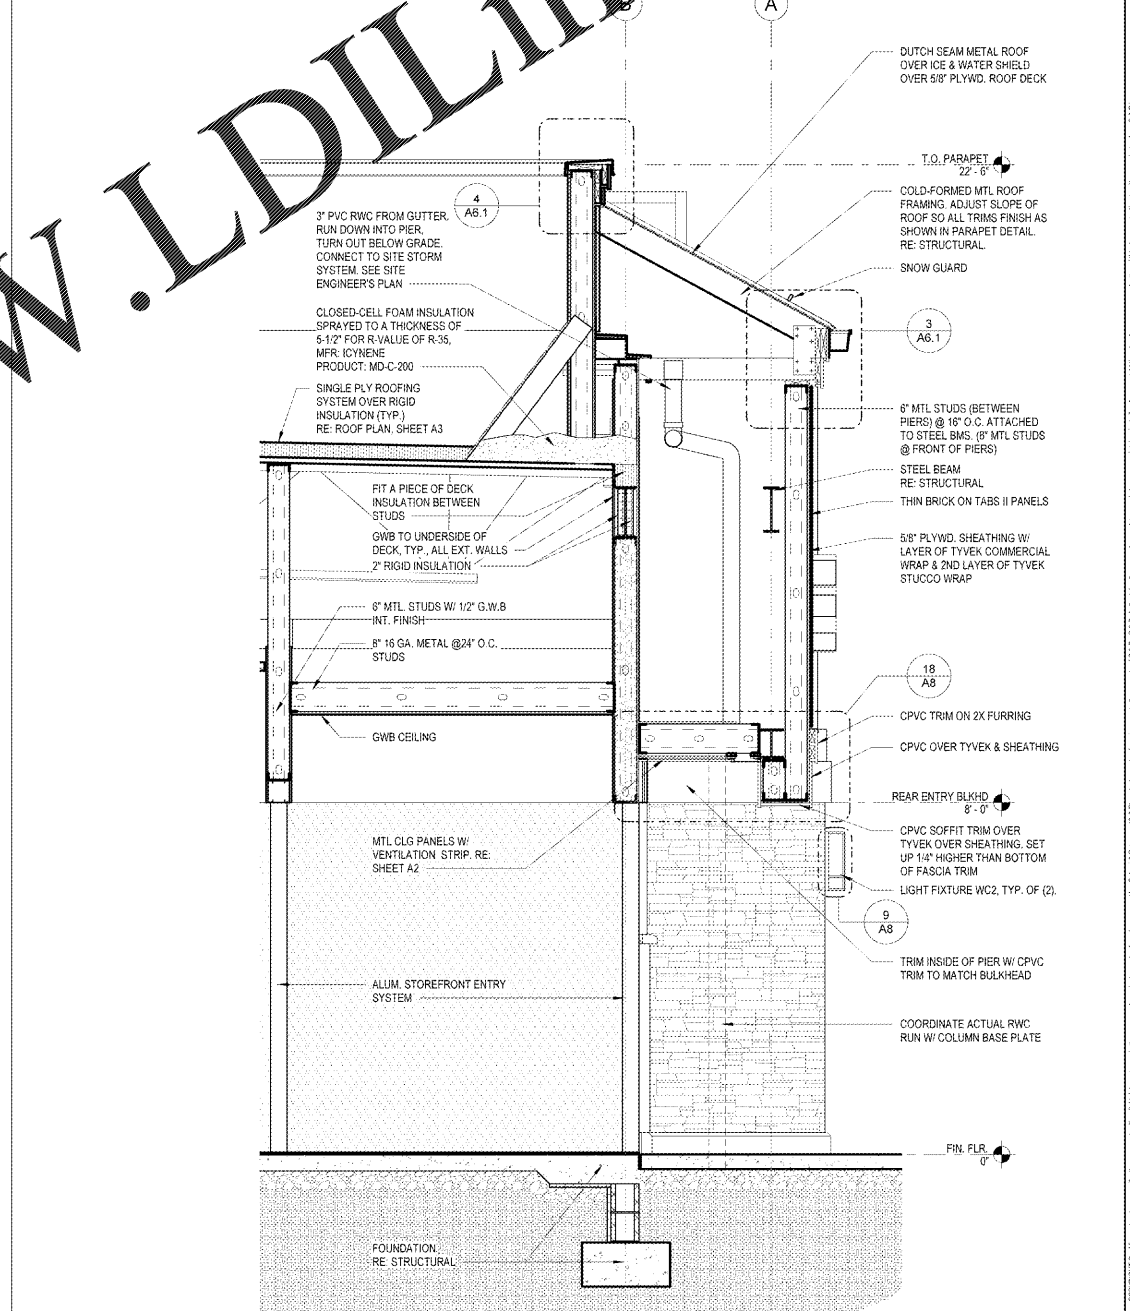

5 SECTION THRU REAR ENTRY
1/2" = 1'-0"

Order Plans @

WWW.LDILINE.COM

1925 Prospect Ave.
Orlando, FL 32814
P (407) 661-9100
F (407) 661-9101
www.c.p.com

Chiaci & Peterson
Architects Engineers Planners

CLIENT NAME
WAWA
280 W. BALTIMORE PIKE
WAWA, PA 19063

PROJECT NAME
WS0FB-VA 2018.01-MA
STORE #6658-SUD
10091 DAVIDSON PLACE
MANASSAS, VA 20109

Revision Schedule	No.	Description	Date
	1	PERMIT SET	01/04/2019
	1	PERMIT COMMENTS	03/15/2019
		BID SET	08/27/2019

PROJECT NO. 217054	DATE 01/04/2019	DRAWN LVA	CHECKED
			Checker

A6.1