




6 WINDOW JAMB DETAIL  
A7 3" = 1'-0"

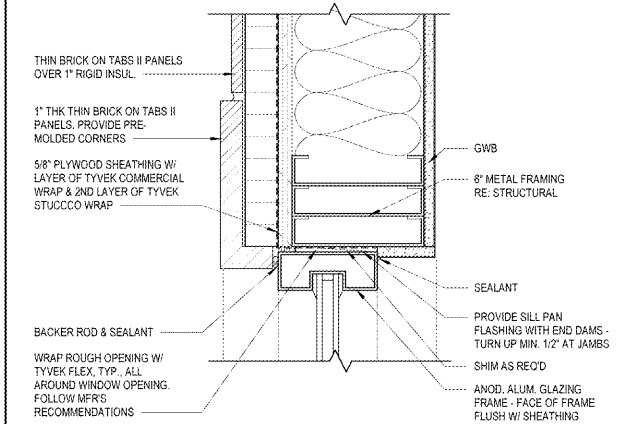


5 WINDOW JAMB DETAIL  
A7 3" = 1'-0"

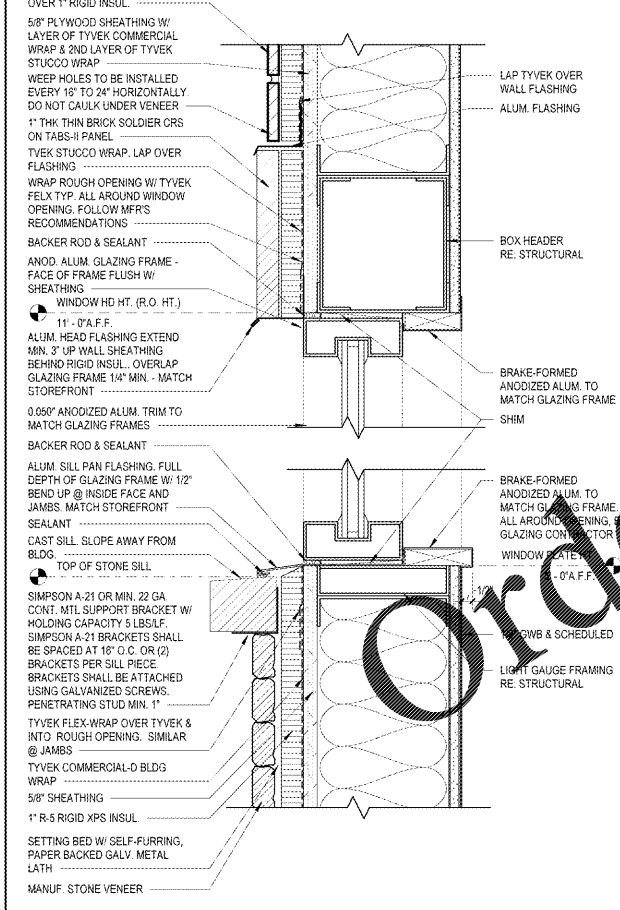


4 WINDOW HEAD/SILL DETAIL  
A7 3" = 1'-0"

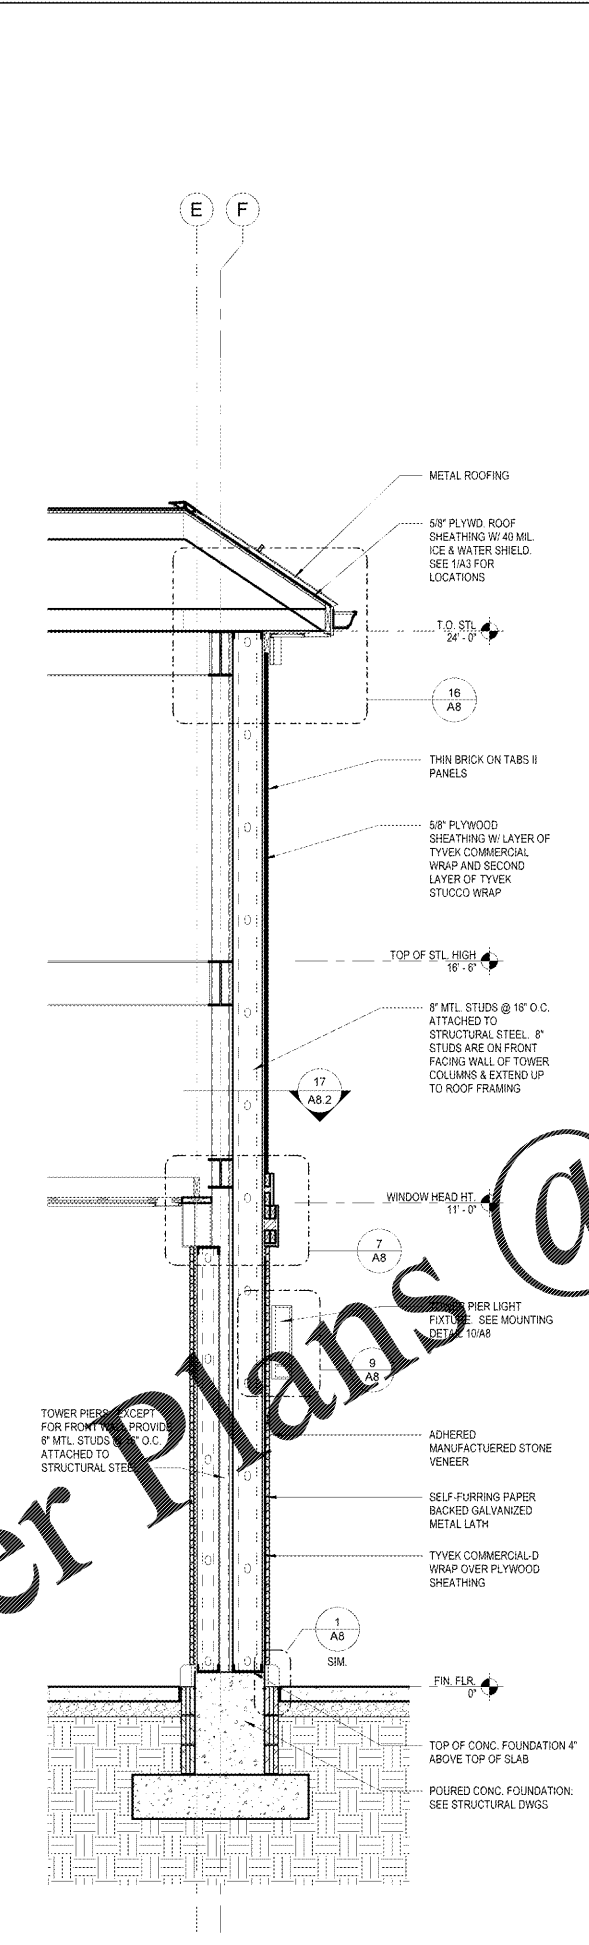

3 SECTION THRU TOWER PIER  
A7 1/2" = 1'-0"

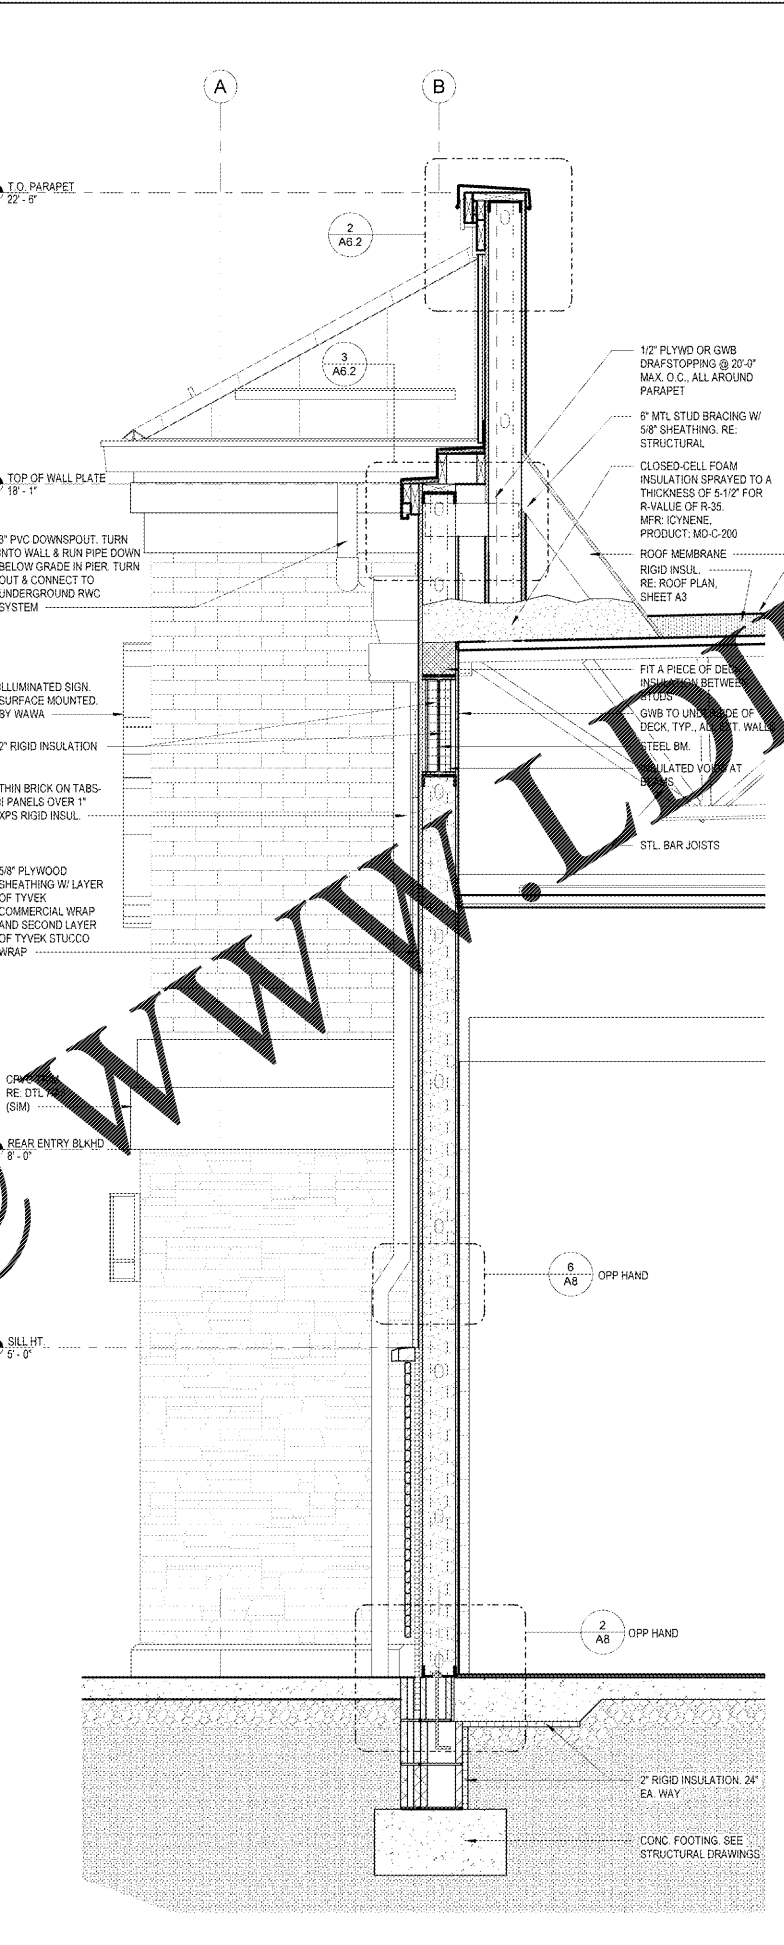

2 SECTION THRU REAR WALL  
A7 3/4" = 1'-0"

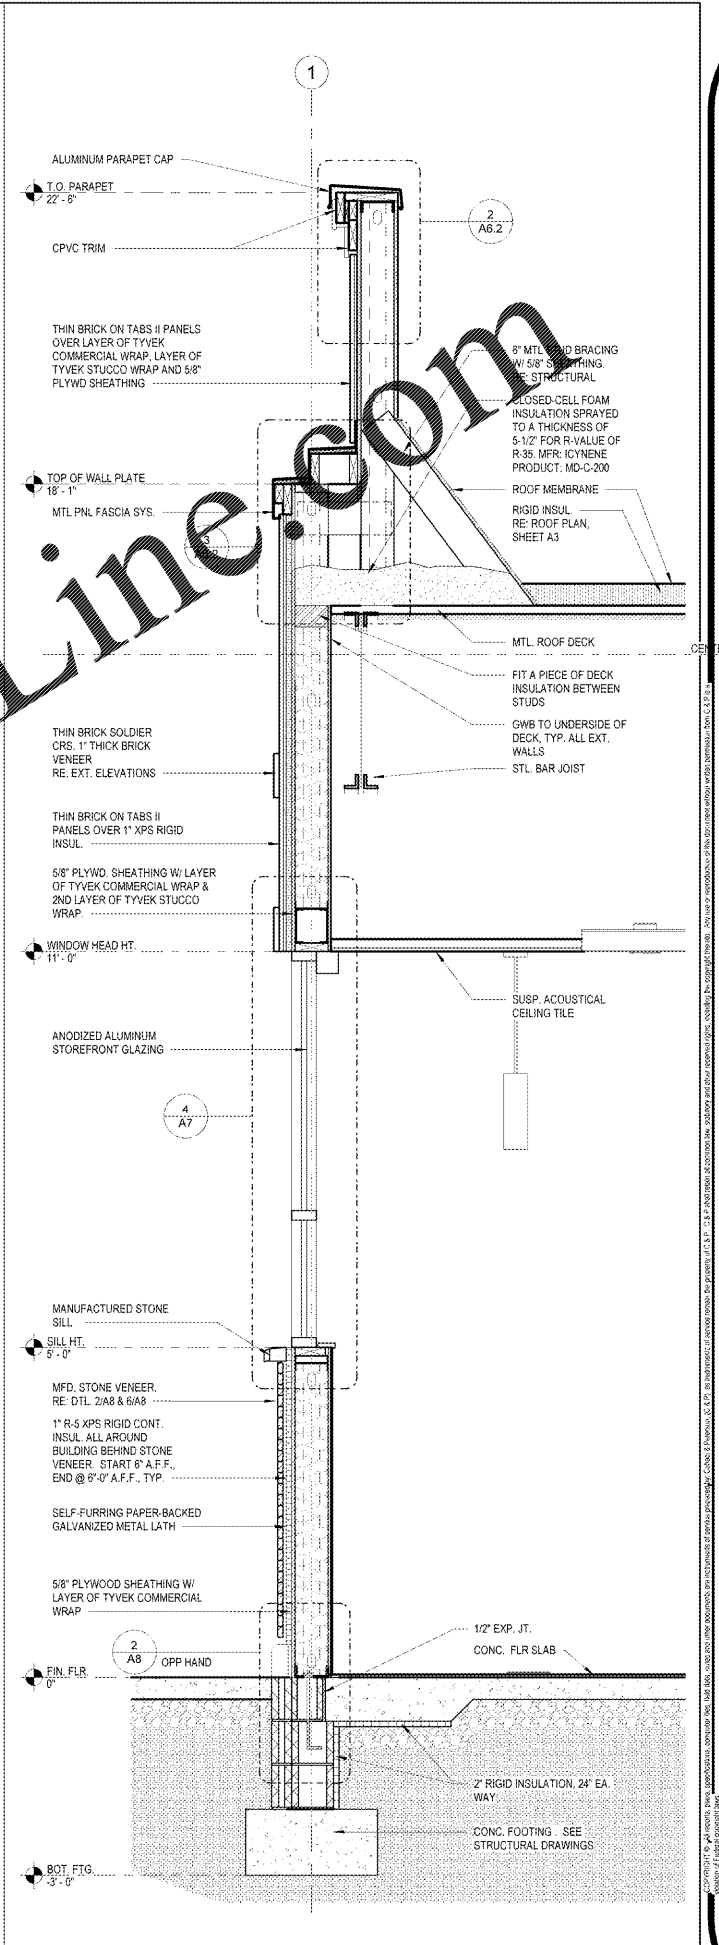

1 WALL SECTION @ SIDE WINDOWS  
A7 3/4" = 1'-0"

Order Plans @

WWW.IDLine.com

1925 Prospect Ave.  
Orlando, FL 32814  
P (407) 661-9100  
F (407) 661-9101  
www.c-p.com

**Chiaci & Peterson**  
Architects Engineers Planners

CLIENT NAME  
**WAWA**  
280 W. BALTIMORE PIKE  
WAWA, PA 19083

PROJECT NAME  
W50FB-VA 2018.01-MA  
STORE #6658-SUD  
10091 DAVIDSON PLACE  
MANASSAS, VA 20109

No.	Description	Date
1.	PERMIT SET	01/04/2019
1.	PERMIT COMMENTS	03/15/2019
	BID SET	08/27/2019

Revision Schedule	No.	Description	Date
	1.	PERMIT SET	01/04/2019
	1.	PERMIT COMMENTS	03/15/2019
		BID SET	08/27/2019

A7