




4 TYP. THIN BRICK JAMB DETAILS  
1 1/2" = 1'-0"

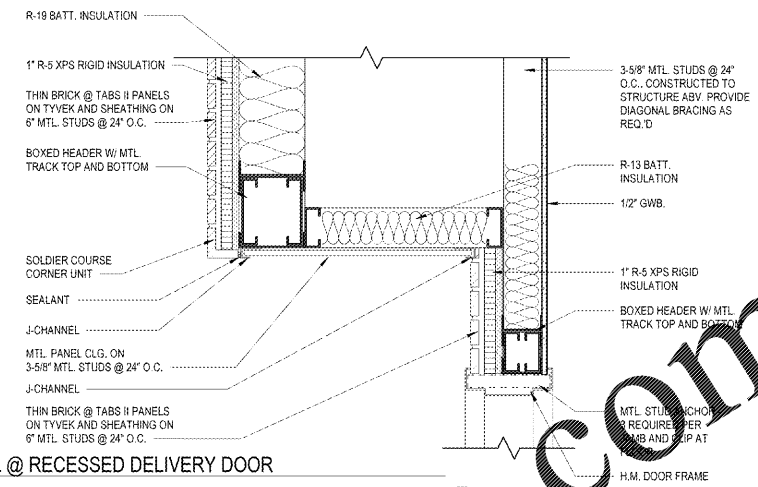


2 HEAD DETAIL @ RECESSED DELIVERY DOOR  
1 1/2" = 1'-0"

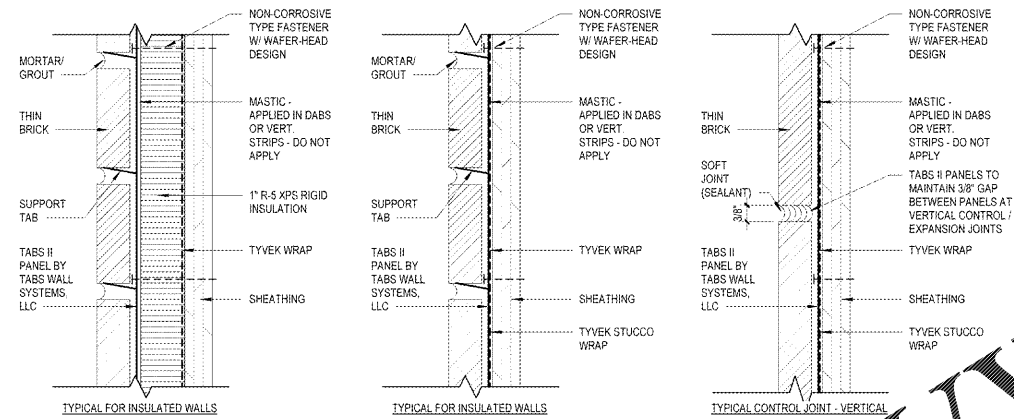

1 THIN BRICK VENEER DTL  
6" = 1'-0"

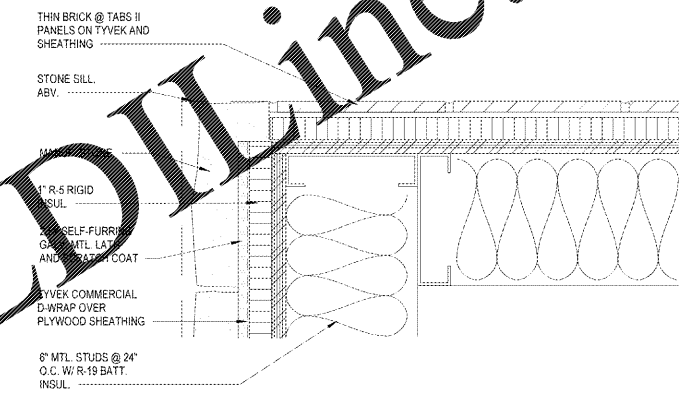

7 CORNER DETAIL @ RECESSED DELIVERY DOOR  
3" = 1'-0"

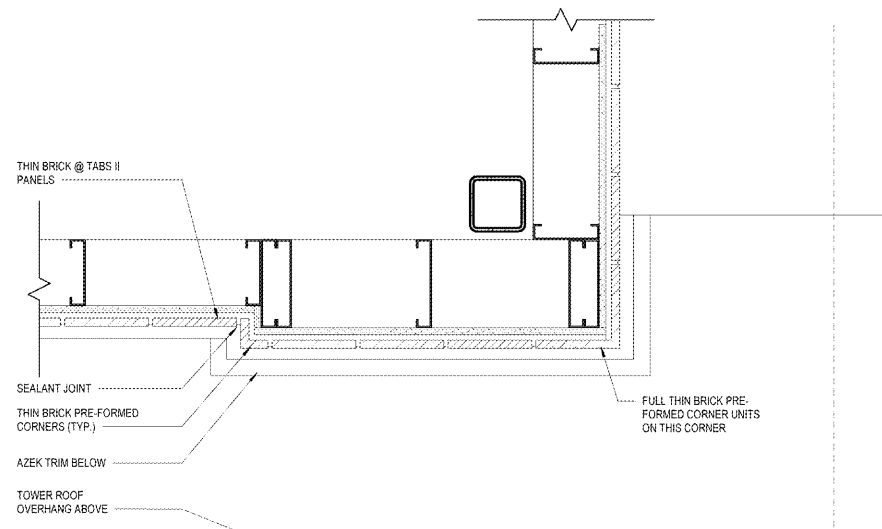

17 TOWER PILASTER DETAIL  
1 1/2" = 1'-0"

Order Plans @ www.lidline.com

1925 Prospect Ave.  
Orlando, FL 32814  
P (407) 661-9100  
F (407) 661-9101  
www.c.p.com

**Chiaci & Peterson**  
Architects Engineers Planners

CLIENT NAME  
**WAWA**  
280 W. BALTIMORE PIKE  
WAWA, PA 19063

PROJECT NAME  
W50FB-VA 2018.01-MA  
STORE #8658-SUD  
10691 DAVIDSON PLACE  
MANASSAS, VA 20109

SHEET TITLE  
**EXTERIOR DETAILS**

No.	Description	Date
1	PERMIT SET	01/04/2019
1	PERMIT COMMENTS	03/15/2019
1	BID SET	08/27/2019

PROJECT NO. 2-70594	DATE 01/04/2019	DRAWN Author	CHECKED Checker
------------------------	--------------------	-----------------	--------------------

A8.2