



5 ACCESSIBLE WATER CLOSET - PLAN
ADA 1/2" = 1'-0"

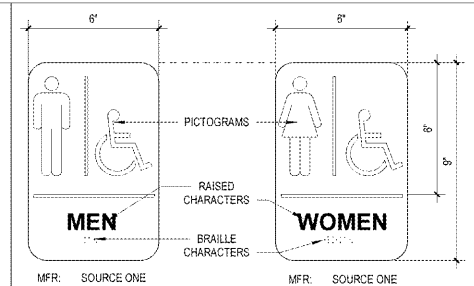


4 ADA RESTROOM SIGNAGE
ADA 3/8" = 1'-0"

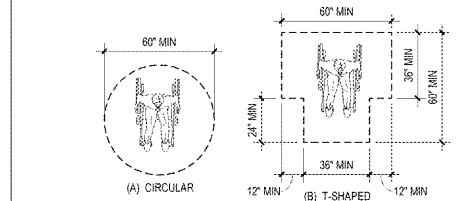


3 CLEAR TURNING SPACE
ADA 1/4" = 1'-0"


1. RAISED CHARACTERS SHALL BE 48 INCHES MINIMUM ABOVE THE FLOOR, MEASURED TO THE BASELINE OF THE LOWEST RAISED CHARACTER AND 80 INCHES ABOVE THE FLOOR, MEASURED TO THE BASELINE OF THE HIGHEST RAISED CHARACTER.
2. BRAILLE SHALL BE 48 INCHES MINIMUM AND 60 INCHES MAXIMUM ABOVE THE FLOOR, MEASURED TO THE BASELINE OF THE BRAILLE CELLS.
3. SIGN SHALL COMPLY WITH ICC/ANSI A117.1, SECTION 703.

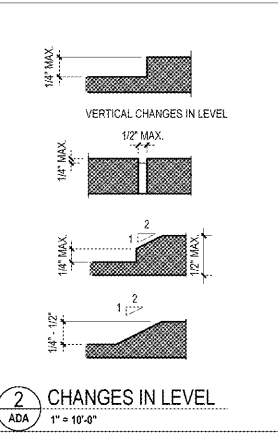


2 CHANGES IN LEVEL
ADA 1" = 10'-0"

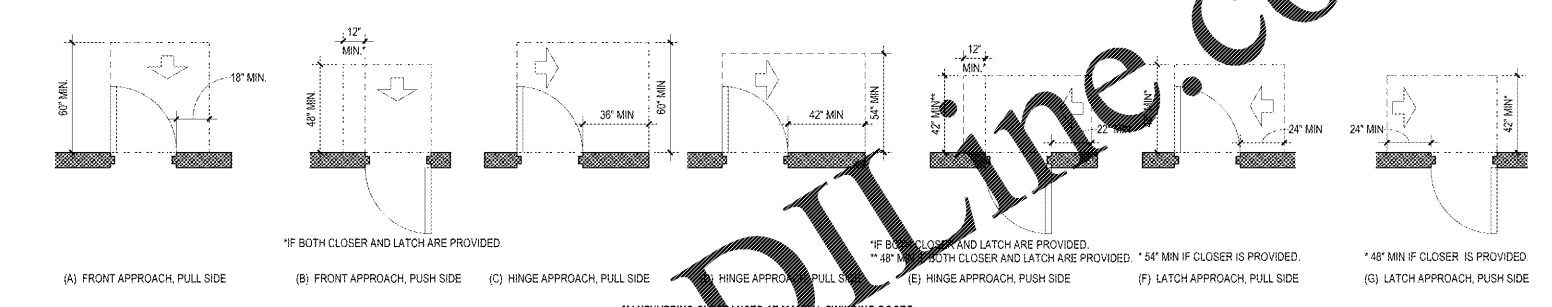


7 MANEUVERING CLEARANCE AT DOORS AND DOORWAYS
ADA 1/4" = 1'-0"

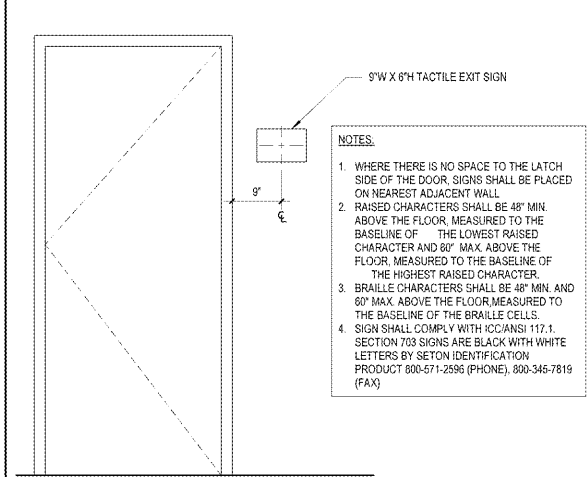


10 TACTILE EXIT SIGNAGE MOUNTING
ADA 3/4" = 1'-0"

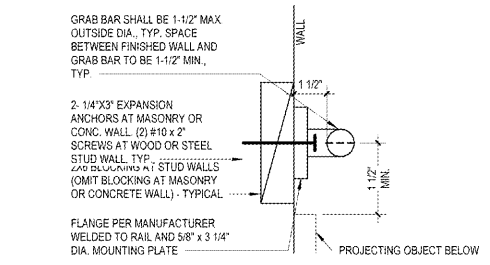


9 GRAB BAR DETAIL
ADA 3/8" = 1'-0"

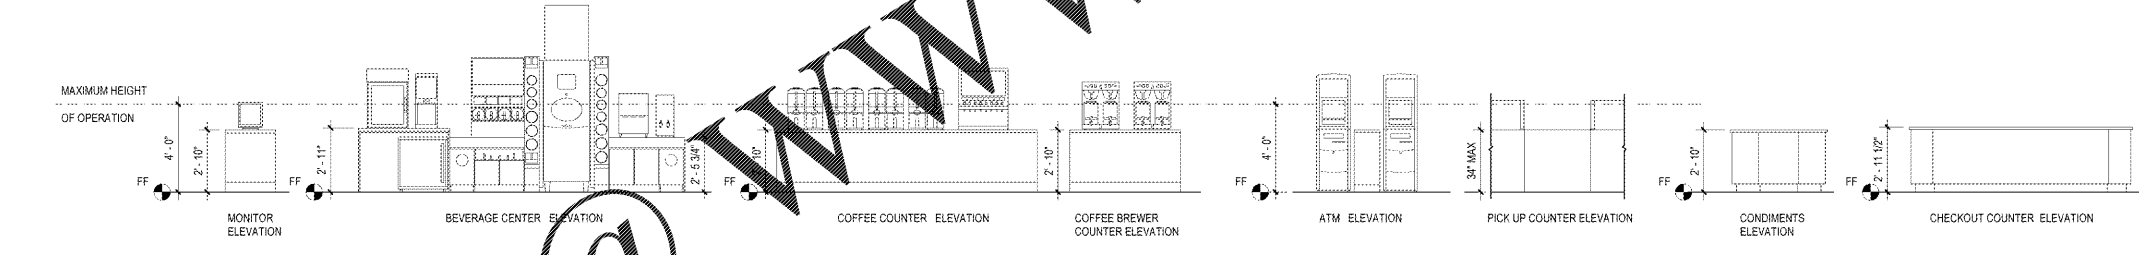


8 EQUIPMENT & COUNTERS ELEVATIONS
ADA 1/4" = 1'-0"

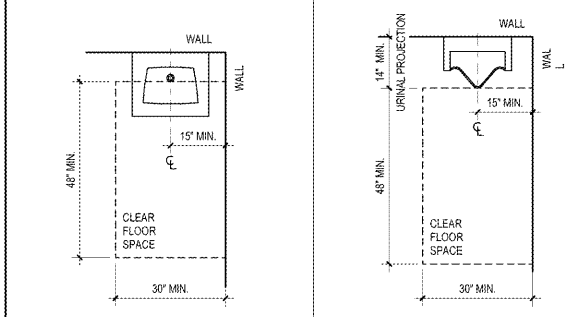


15 ACCESSIBLE LAV. - PLAN
ADA 1/2" = 1'-0"

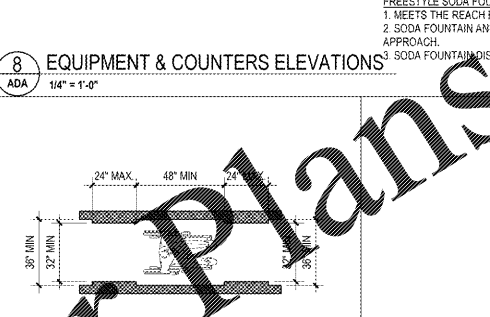


14 ACCESSIBLE URINAL - PLAN
ADA 1/2" = 1'-0"

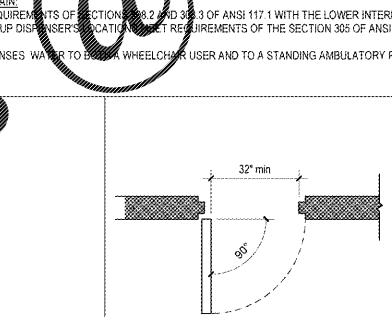


11 CLEAR WIDTH HINGED DOOR
ADA 3/8" = 1'-0"

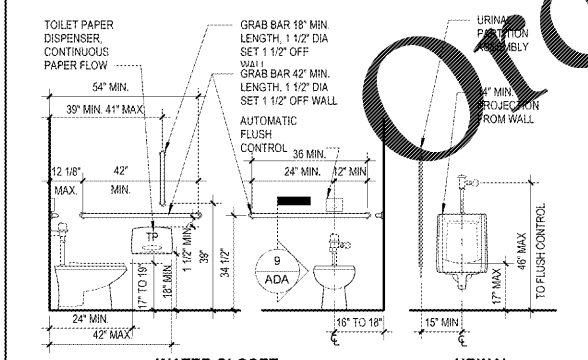


21 ACCESSIBILITY - RESTROOMS BARRIER FREE ELEVATIONS
ADA 3/8" = 1'-0"

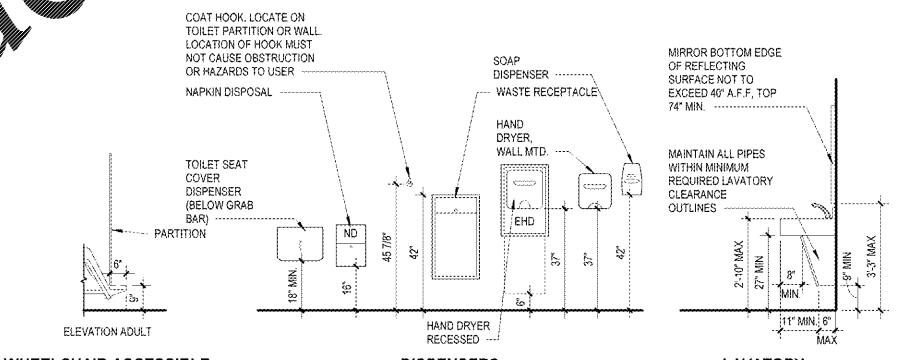


16 WHEELCHAIR ACCESSIBLE COMPARTMENT TOE CLEARANCE

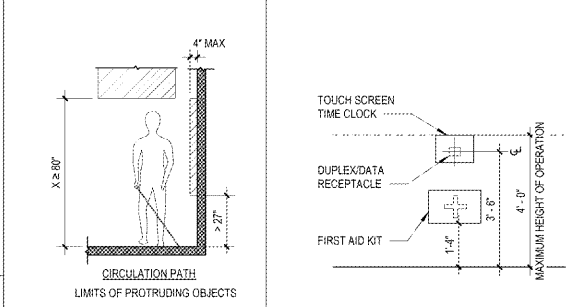


20 PROTRUDING OBJECTS
ADA 1/4" = 1'-0"

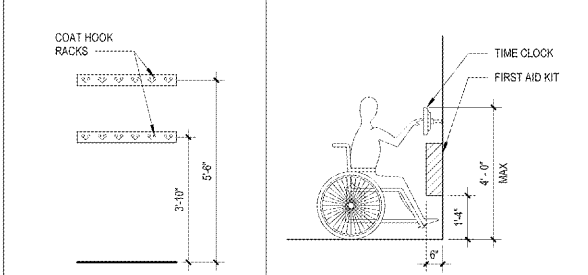

19 COAT HOOK DETAIL
ADA 3/8" = 1'-0"

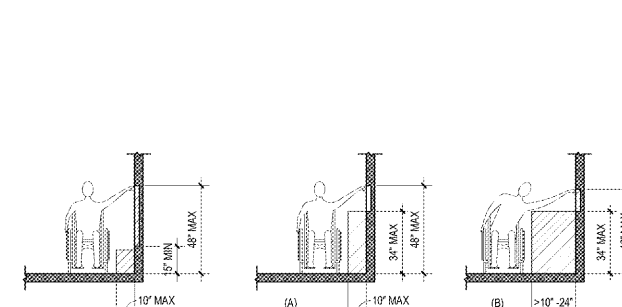

18 TIME CLOCK DETAIL
ADA 3/8" = 1'-0"

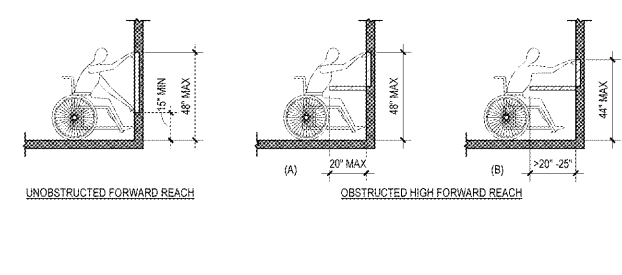

16 ASSESSIBLE REACH
ADA 1/4" = 1'-0"

Order Plans @ WWW.IDIline.com

1925 Prospect Ave.
Orlando, FL 32814
P (407) 661-9100
F (407) 661-9101
www.c-p.com

4
Chiaci & Peterson
Architects Engineers Planners

CLIENT NAME
WAWA
280 W. BALTIMORE PIKE
WAWA, PA 19063

PROJECT NAME
W50FB-VA 2018.01-MA
STORE #6658-SUD
10081 DAVIDSON PLACE
MANASSAS, VA 20109

Revision Schedule		Date	
No.	Description	Date	Author
1	PERMIT SET	01/04/2019	
2	PERMIT COMMENTS	03/15/2019	
3	BID SET	08/27/2019	

PROJECT NO.	DATE	DRAWN	AUTHOR	CHECKED
2170584	01/04/2019			

ADA