



SHEET GENERAL NOTES


- SEE GENERAL NOTES AND SPECIFICATIONS FOR ADDITIONAL REQUIREMENTS NOT SHOWN HERE TO INCLUDE PAINTING / COATING REQUIREMENTS.
- FIELD ADJUST LOCATION OF CONT CHANNELS AS REQUIRED TO BEAR AT LOW POINTS OF ROOF DECK

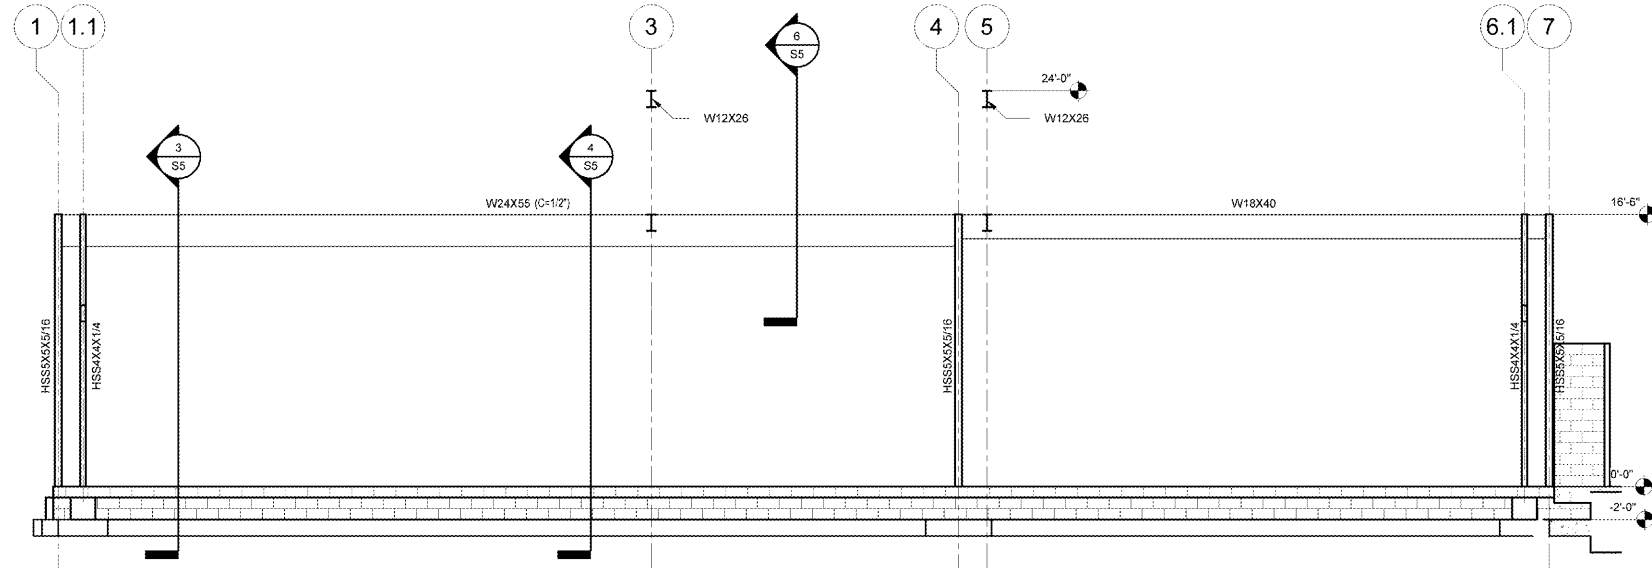

3 GRIDLINE D & D.1 ELEVATION
S4 3/16" = 1'-0"

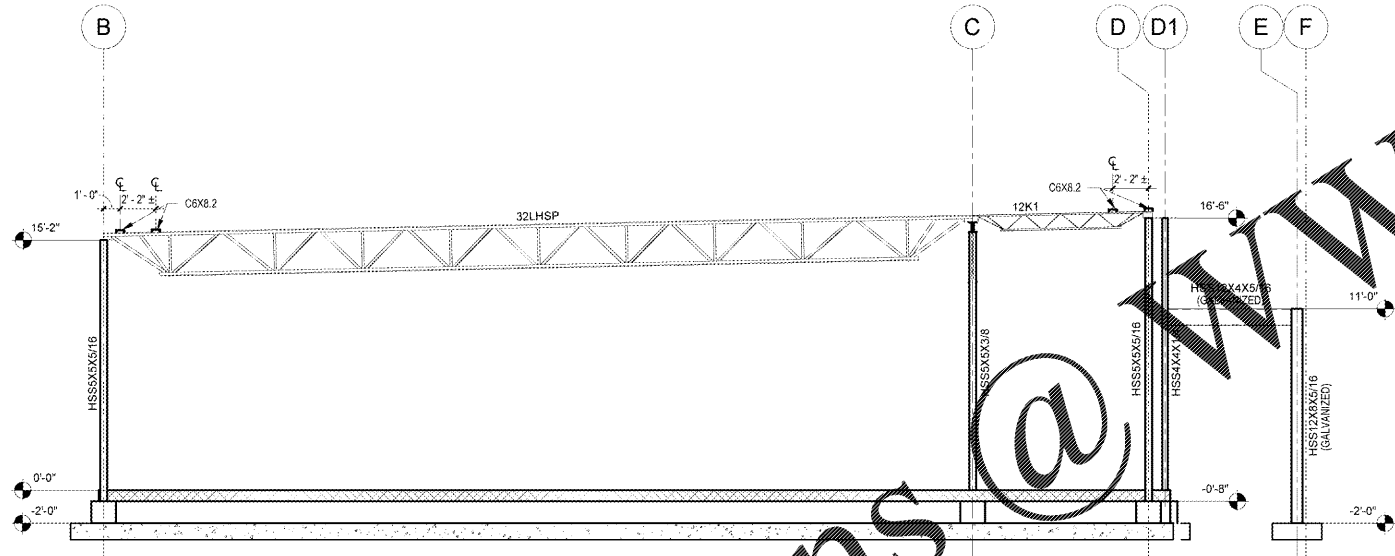

2 GRIDLINE 1 ELEVATION
S4 3/16" = 1'-0"

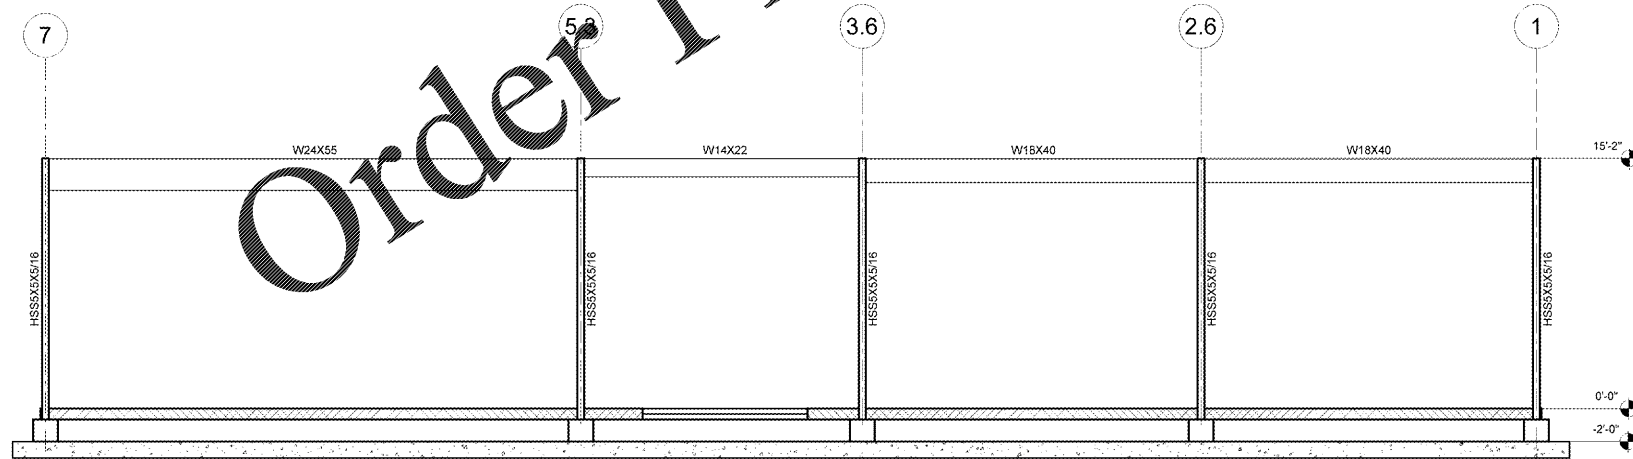

1 GRIDLINE B ELEVATION
S4 3/16" = 1'-0"

Order Plans @ www.LDILine.com

1925 Prospect Ave.
Orlando, FL 32814
P (407) 661-9100
F (407) 661-9101
www.c-p.com

Chalaci & Peterson
Architects Engineers Planners

CLIENT NAME
WAWA
280 W. BALTIMORE PIKE
WAWA, PA 19063

PROJECT NAME
W50FB-VA 2018.01-MA
STORE #6668-SUD
10891 DAVIDSON PLACE
MANASSAS, VA 20109

SHEET TITLE
FRAMING ELEVATIONS

Revision Schedule	No.	Description	Date
	1	PERMIT SET	01/04/2019
	1	PERMIT COMMENTS	03/15/2019
		BID SET	08/27/2019

PROJECT NO. 2170584	DATE 01/04/2019	DRAWN RC	CHECKED JJ
------------------------	--------------------	-------------	---------------

S4