


SHEET NOTES

- 1. ROUTE ONE (1) 25 PAIR CABLE FROM DATA CABINET TO CHECKOUT AREA TYP. OF 4. (CABLES #1-4)
- 2. ROUTE ONE (1) 25 PAIR CABLE FROM DATA CABINET TO DELI AREA TYP. OF 4. (CABLES #5-8)
- 3. ROUTE ONE (1) 4 PAIR BLUE OR GRAY CABLE FROM DATA CABINET TO OFFICE WALL TYP. OF 2. (CABLES #9-10 KVM 1&2)
- 4. ROUTE ONE (1) 4 PAIR BLUE OR GRAY CABLE FROM DATA CABINET TO ASSOCIATE AREA. (CABLE#11)
- 5. ROUTE ONE (1) 4 PAIR BLUE OR GRAY CABLE FROM DATA CABINET TO PRINTER IN OFFICE AREA. (CABLE #12)
- 6. ROUTE ONE (1) 4 PAIR BLUE OR GRAY CABLE FROM DATA CABINET TO TIME CLOCK. (CABLE #13)
- 7. ROUTE ONE (1) 4 PAIR WHITE CABLE FROM DATA CABINET TO DVR IN OFFICE AREA. (CABLE #14)
- 8. ROUTE ONE (1) 4 PAIR BLUE OR GRAY CABLE FROM DATA CABINET TO SCT IN ASSOCIATE AREA. (CABLE #15)
- 9. ROUTE ONE (1) 4 PAIR ORANGE CABLE FROM DATA CABINET TO ATM AREA TYP. OF 2. (CABLES #15&17)
- 10. ROUTE ONE (1) 4 PAIR YELLOW CABLE FROM ALLIED BOX TO GAS SIGN CONTROL BOX. (CABLE #18)
- 11. ROUTE ONE (1) 4 PAIR YELLOW CABLE FROM ALLIED BOX TO FUEL TANK MONITOR DATA BOX. (CABLE #19)
- 12. ROUTE ONE (1) 4 PAIR YELLOW CABLE FROM ALLIED BOX TO GAS PATCH PANEL AT SERVER RACK TYP. OF 8. (CABLES #20-27)
- 13. ROUTE ONE (1) 4 PAIR BLUE OR GRAY PHONE CABLE FROM BRCM TO PRINTER. (CABLE #29)
- 14. ROUTE ONE (1) 4 PAIR BLUE OR GRAY TELEPHONE CABLE FROM BROM TO FUEL TANK MONITOR EQUIPMENT (CABLE #30)
- 15. ROUTE ONE (1) 4 PAIR BLUE OR GRAY TELEPHONE CABLE FROM BROM TO FOOD SERVICE TYP. OF 2. (CABLES #31-32)
- 16. ROUTE ONE (1) 4 PAIR BLUE OR GRAY TELEPHONE CABLE FROM BROM TO ASSOCIATE AREA (CABLE #33)
- 17. ROUTE ONE (1) 4 PAIR BLUE OR GRAY TELEPHONE CABLE FROM BROM TO CHECKOUT AREA (CABLES #34-35)
- 18. ROUTE ONE (1) 4 PAIR BLUE OR GRAY TELEPHONE CABLE FROM BROM TO DATA CABINET (CABLE #36)
- 19. ROUTE ONE (1) 4 PAIR BLUE OR GRAY TELEPHONE CABLE FROM BROM TO PERMEATOR (CABLE #37)
- 20. ROUTE ONE (1) 4 PAIR BLUE OR GRAY CABLE FROM BROM TO OFFICE (CABLE #26)
- 21. ROUTE ONE (1) CAT5 AND (1) VGA FROM DATA CABINET (CABLE #39,40)
- 22. ROUTE ONE (1) CAT5 FROM DATA CABINET TO FREESTYLE (CABLE #41)
- 23. ROUTE ONE (1) CAT5 FROM DATA CABINET TO KPS UNIT (CABLE #42)
- 24. WIFI INSTALLED BY OTHERS CAT5 FROM ELECTRICAL ROOM.
- 25. ROUTE ONE (1) CAT5 FROM DATA CABINET TO MANAGERS OFFICE WALL NEAR PRICE SIGN CONTROLLER (CABLE #43)

GENERAL NOTES

- 1. CABLES 1-8 TO TERMINATE IN 12 PORT PATCH PANEL.
- 2. CABLES 9-11 AND 13 TO TERMINATE IN BLUE RJ45 PLATE.
- 3. CABLES 14 AND 33 TO TERMINATE IN WHITE RJ45 PLATE.
- 4. CABLES 12 AND 15-17 TO TERMINATE IN ORANGE RJ45 PLATE.
- 5. CABLES 19-27 TO TERMINATE IN YELLOW RJ45 PLATE.
- 6. CABLE 29 TERMINATE IN WHITE RJ45 PLATE.
- 7. CABLE 26 TERMINATE IN RED RJ45 PLATE.
- 8. WIFI INSTALLED BY OTHERS
- 9. DATA CABINET IS 24 PORT PATCH PANEL #1, 2 AND 3. CHECK OUT AND FOOD SERVICE IS 12 PORT PATCH PANEL.

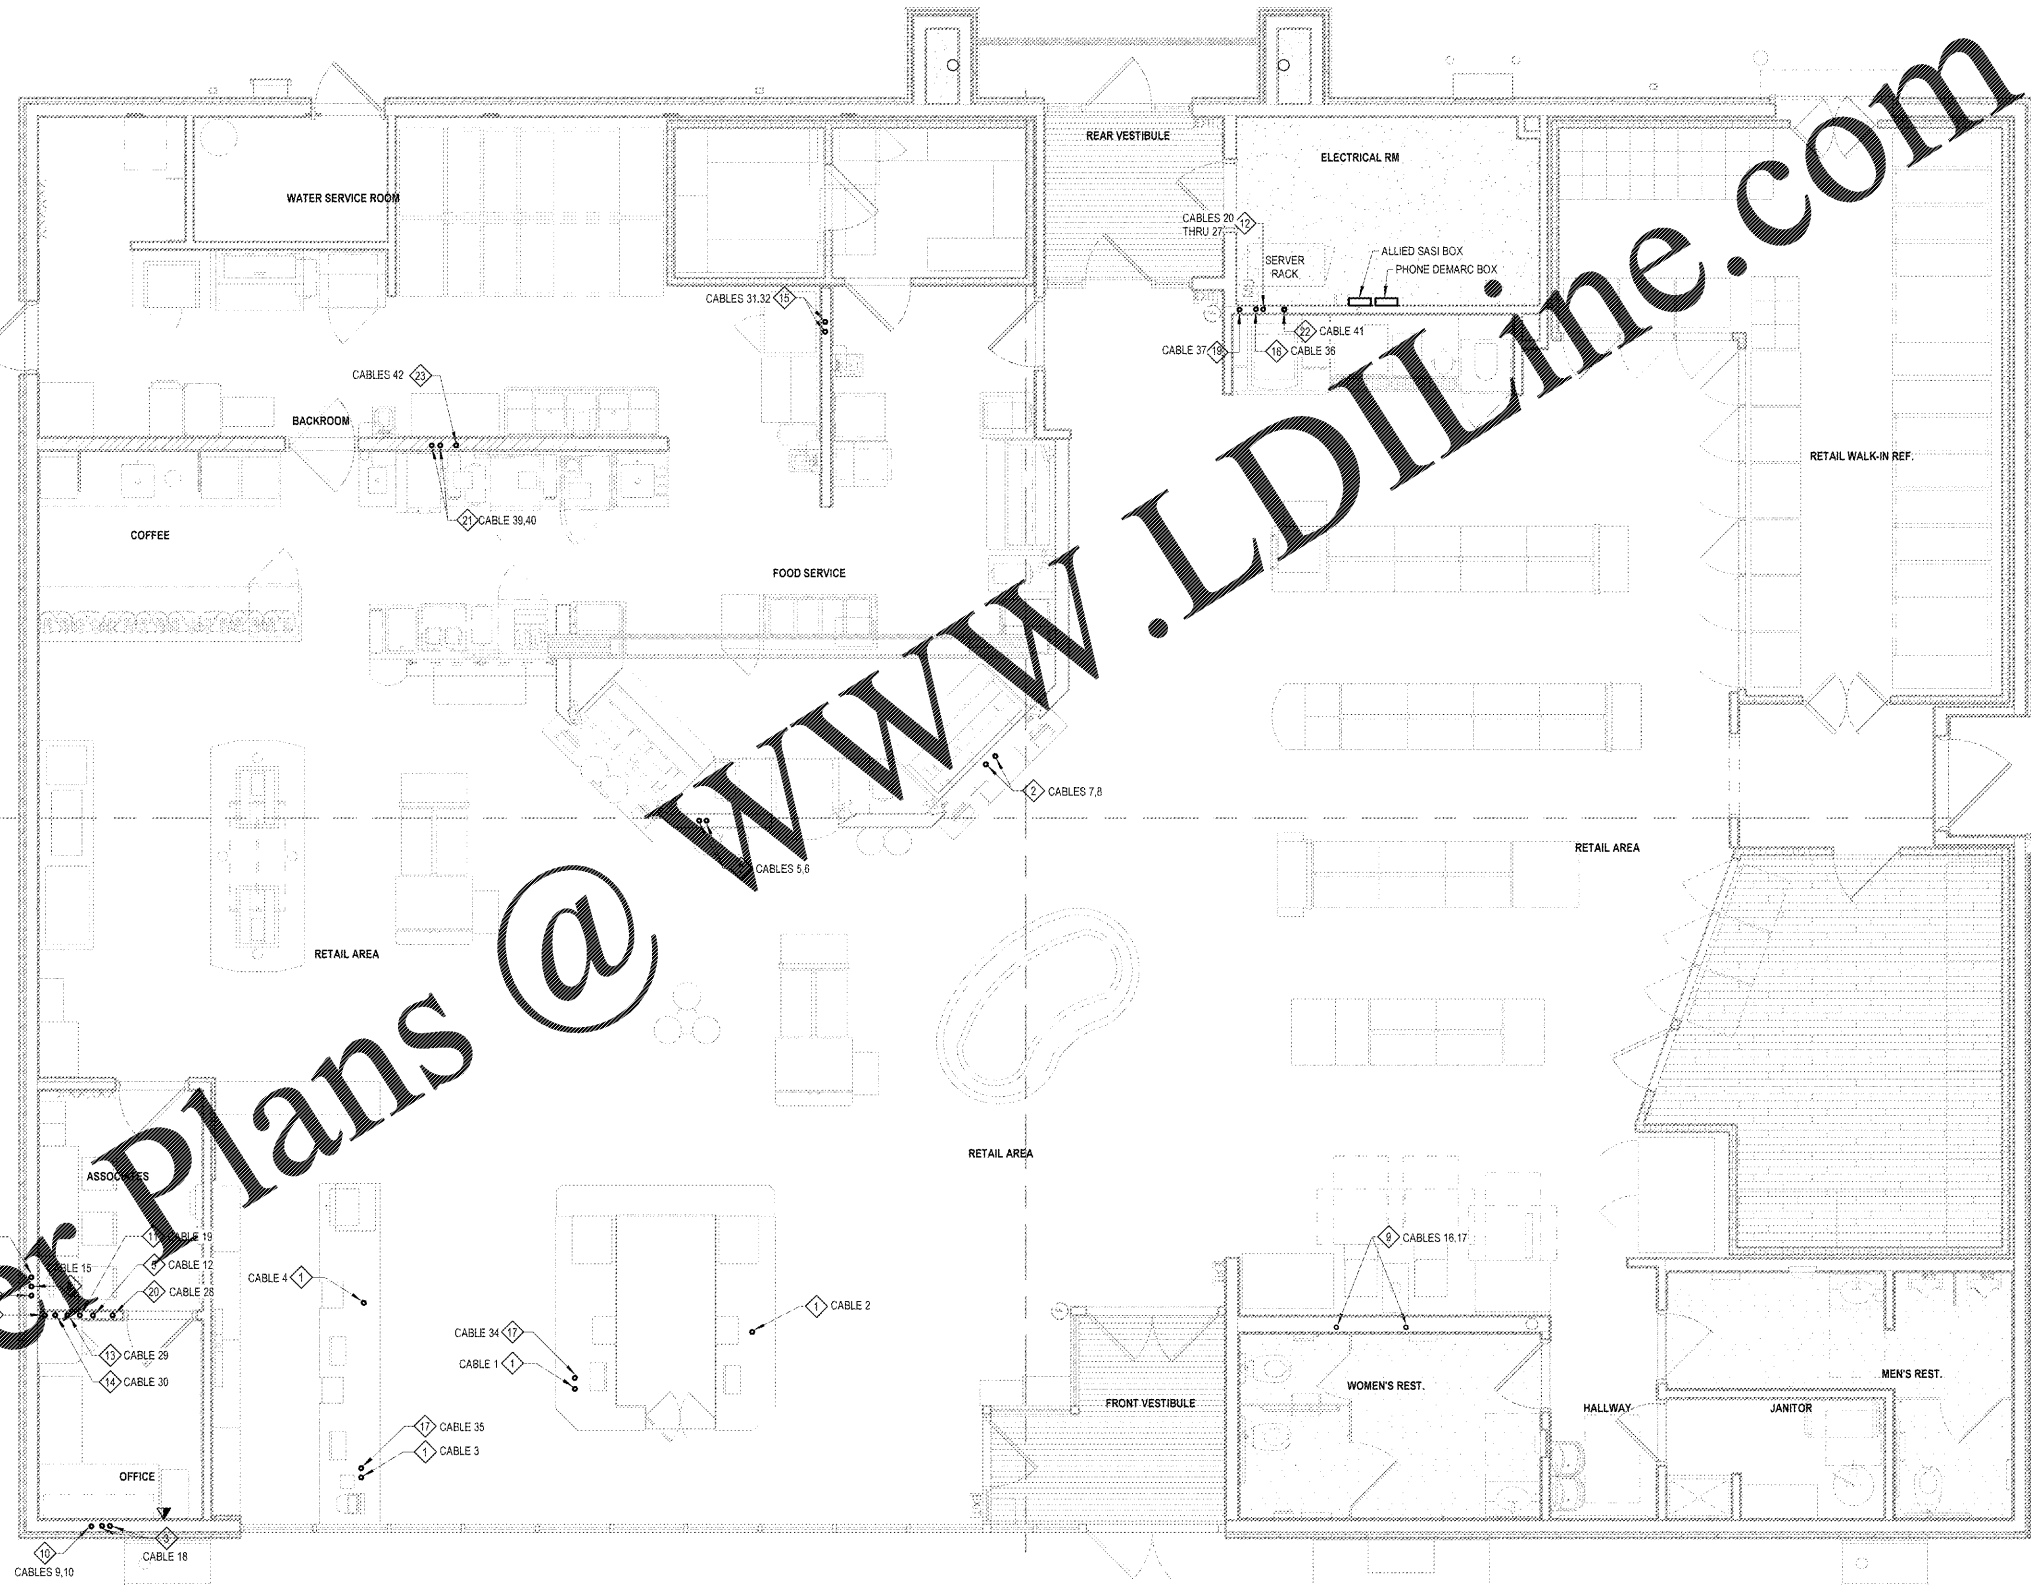

1 LOW VOLTAGE CABLE PLAN
E11 1/4" = 1'-0"

Order Plans @

1925 Prospect Ave.
Orlando, FL 32814
P (407) 661-9100
F (407) 661-9101
www.c-p.com

Chalaci & Peterson
Architects Engineers Planners

CLIENT NAME
WAWA
260 W. BALTIMORE PIKE
WAWA, PA 19063

PROJECT NAME
W50FB-VA 2018 01-MA
STORE #6668-SUD
10891 DAVIDSON PLACE
MANASSAS, VA 20109

Revision Schedule	
No.	Description
1	PERMIT SET
2	PERMIT COMMENTS
3	BID SET

PROJECT NO. 2170354	DATE 01/04/2019	DRAWN MLB	CHECKED JPM
------------------------	--------------------	--------------	----------------

E11

ELECTRICAL LOW VOLTAGE CABLE PLAN

Copyright © All rights reserved. Computer Aided Design, Inc. All other content is the property of the client. No part of this document may be reproduced without written permission. C-E is a member of the C-P Group.