



JOB NO. L1907

NORWOOD ARCHITECTS
 807 Forsyth St. N.W.
 Atlanta, Georgia 30318
 ph. 678.921.0302 fax. 678.921.0301 www.norwoodarchitect.com


HUDDLE HOUSE
 EVO 2000 RESTAURANT
 2029 HWY 78 E JASPER, AL
 WALKER CO. 35501

| NO. | ISSUE DATE |
|-----|--------------------------|
| | PERMIT SET 07/12/2019 |
| | |
| | |
| | |
| | |

DRAWING NUMBER
 EQUIPMENT
 PLAN

A701

Order Plans @ www.drawingline.com

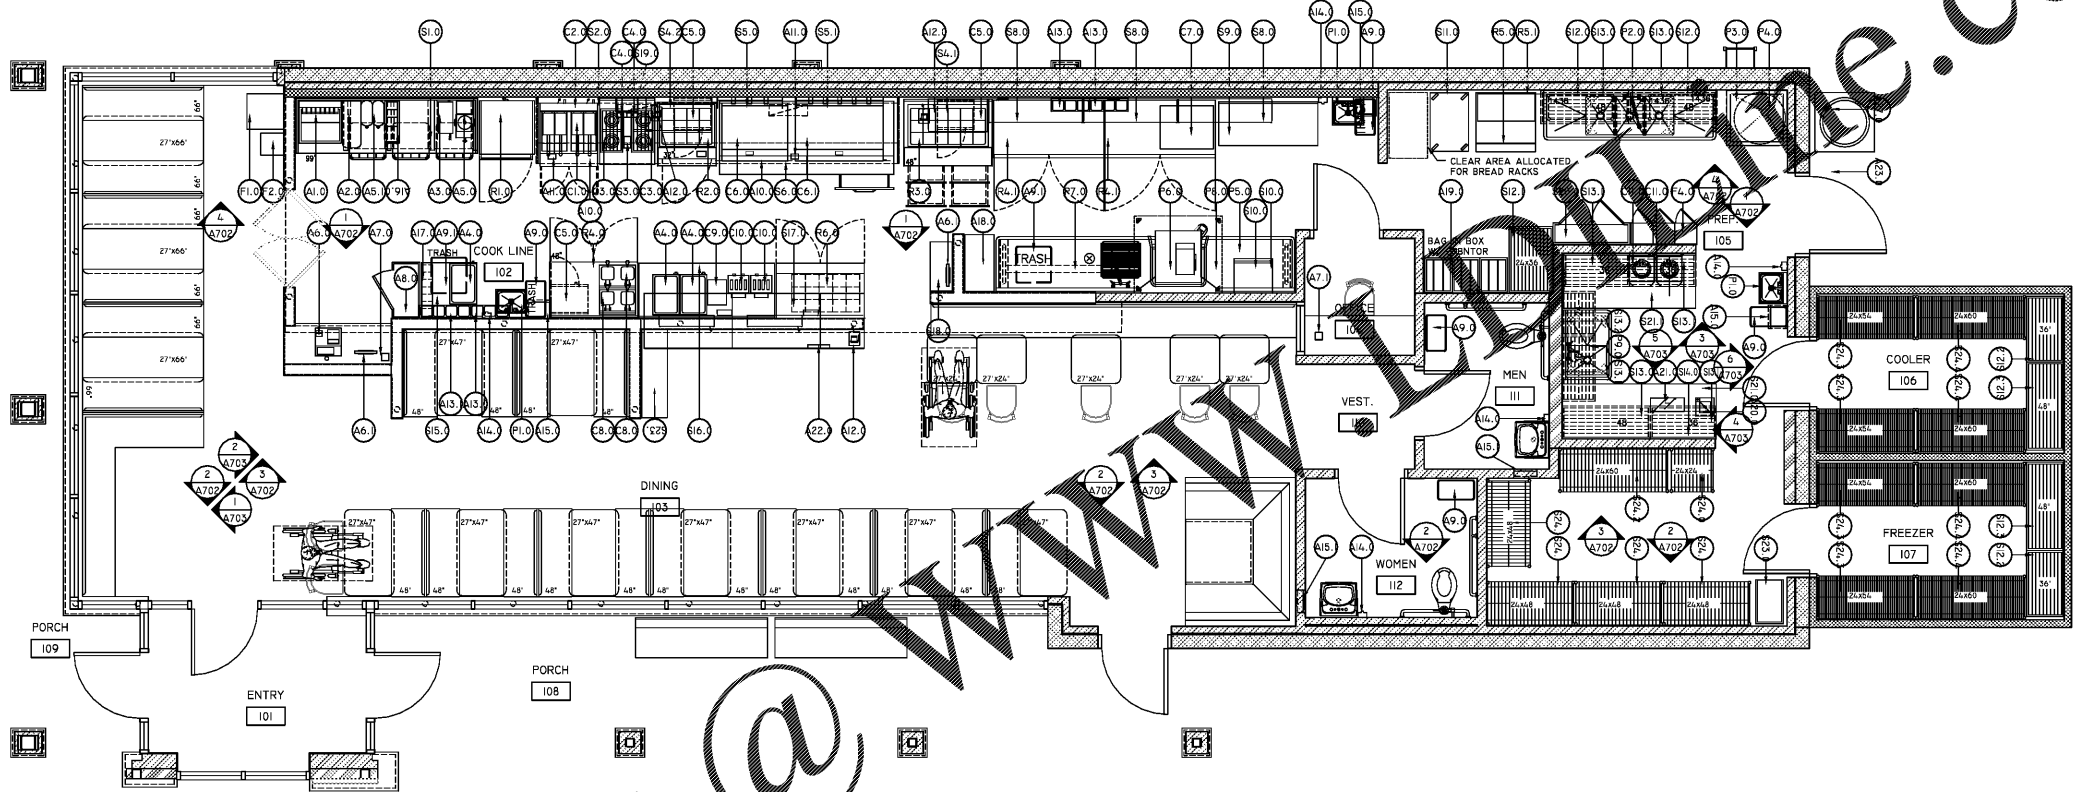

1 EQUIPMENT PLAN
 SCALE: 1/4"=1'-0"