



JOB NO. L1907


NORWOOD ARCHITECTS
 807 FOREST ST. N.W.
 ATLANTA, GEORGIA 30318
 PH. 678-921-0302 FAX. 678-921-0301 WWW.NORWOODARCHITECT.COM

HUDDLE HOUSE
 EVO 2000 RESTAURANT
 2029 HWY 78 E JASPER, AL
 WALKER CO. 35501

NO.	ISSUE DATE
	PERMIT SET 07/12/2019

DRAWING NUMBER
 FOOD SERVICE EQUIP.
 ELEVATIONS

A703

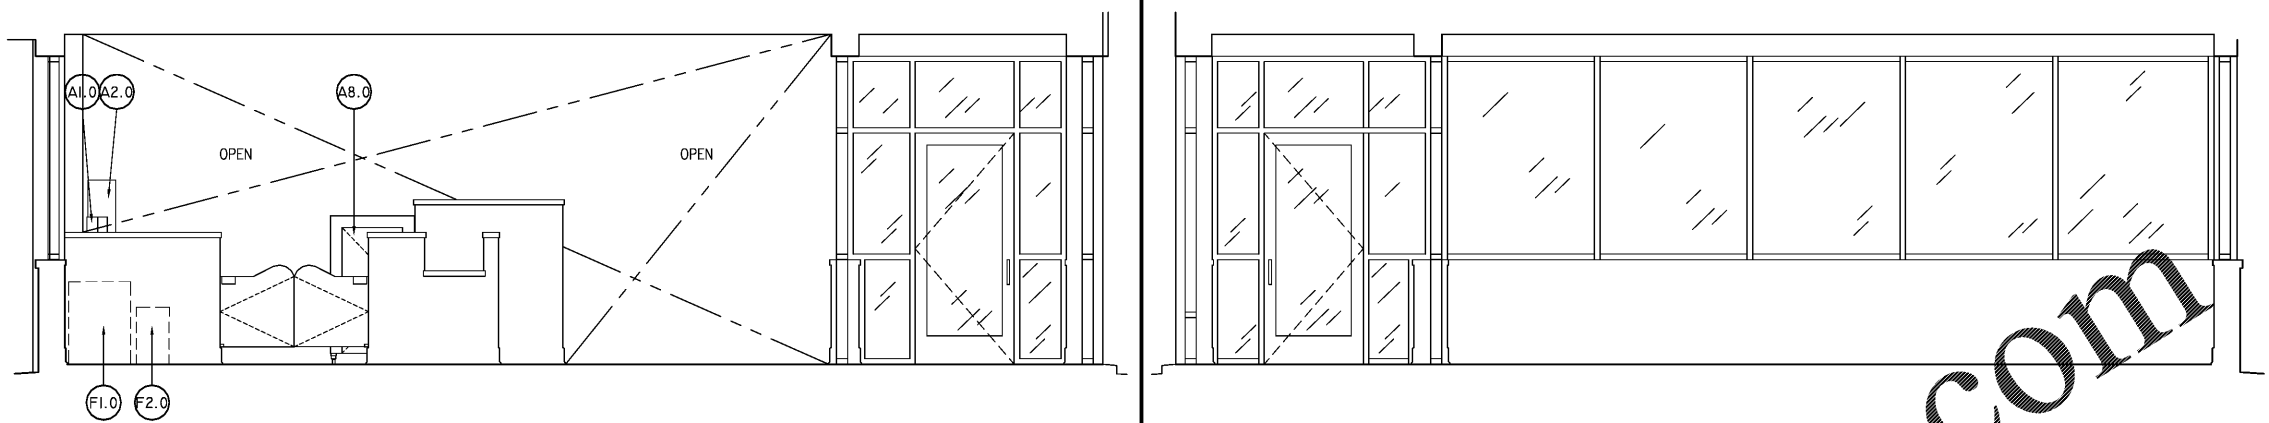


2 ENTRY / DINING CHECK OUT
 SCALE: 3/8"=1'-0"

SEE 2/401 FOR INTERIOR FINISH ELEVATION


1 ENTRY / DINING VIEW WALL
 SCALE: 3/8"=1'-0"

SEE 1/401 FOR INTERIOR FINISH ELEVATION

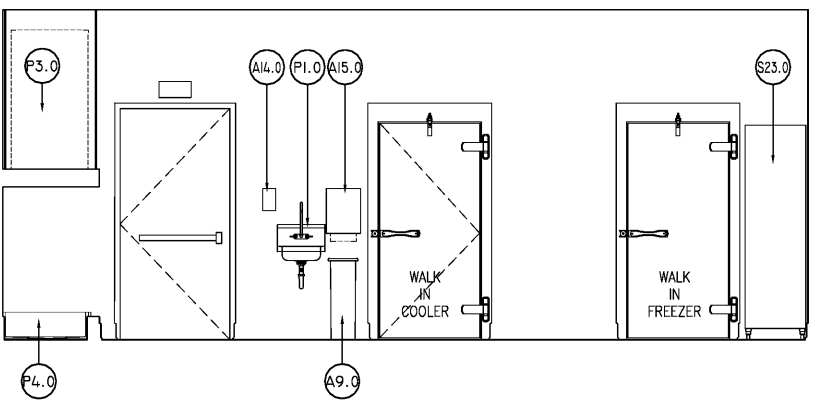


6 PREP TOWARD WALK INS
 SCALE: 3/8"=1'-0"

SEE 6/401 FOR INTERIOR FINISH ELEVATION

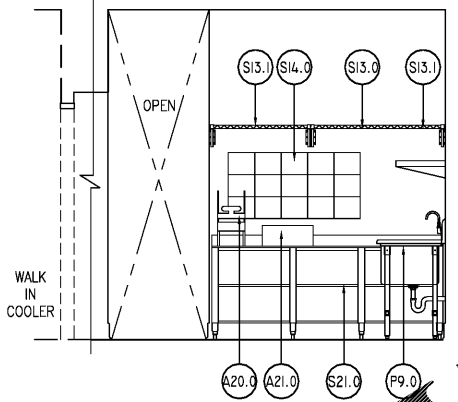


5 PREP WALL
 SCALE: 3/8"=1'-0"

SEE 5/401 FOR INTERIOR FINISH ELEVATION

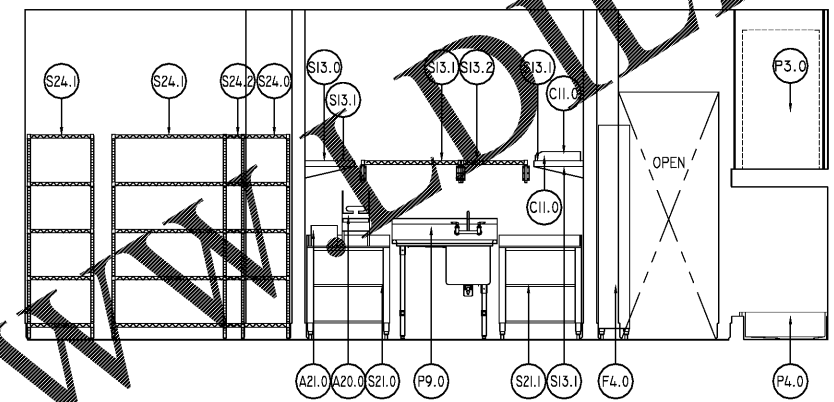


4 PREP TOWARD KITCHEN
 SCALE: 3/8"=1'-0"

SEE 4/401 FOR INTERIOR FINISH ELEVATION

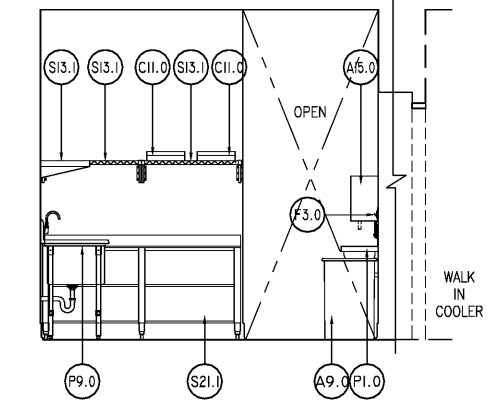

3 PREP WALL
 SCALE: 3/8"=1'-0"

SEE 3/401 FOR INTERIOR FINISH ELEVATION

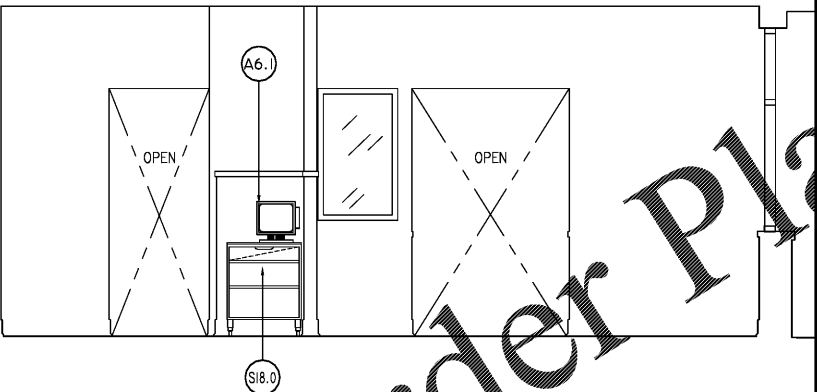

7 REAR KITCHEN & DINING
 SCALE: 3/8"=1'-0"

SEE 7/401 FOR INTERIOR FINISH ELEVATION

Order Plans @ WWW.WDLINE.COM