




FIRE HYDRANT ASSEMBLY DETAIL N.T.S.

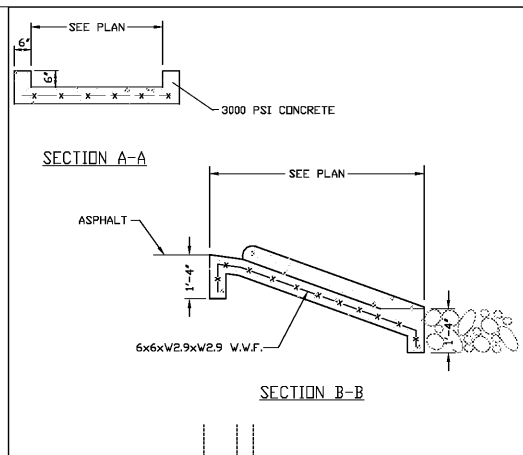


SECTION A-A SECTION B-B

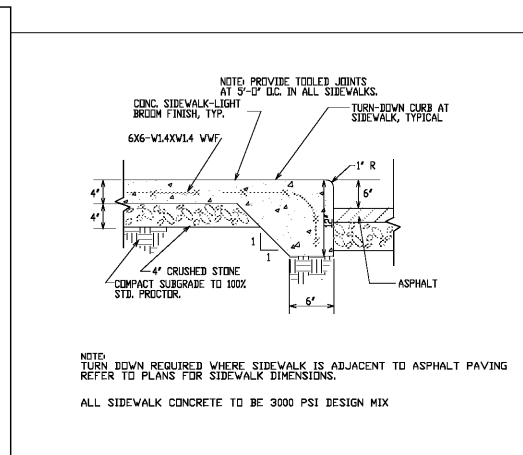

SIDEWALK EDGE DETAIL N.T.S.

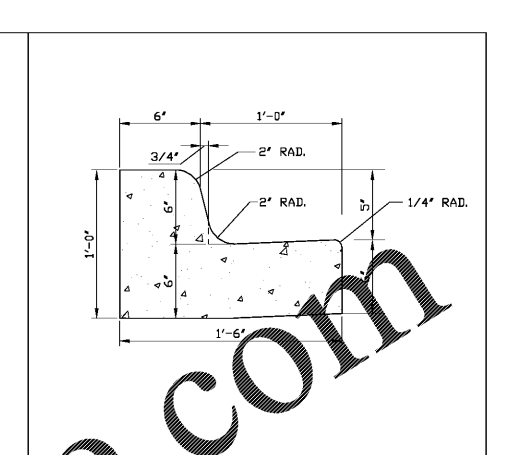


18" CONCRETE CURB AND GUTTER N.T.S.

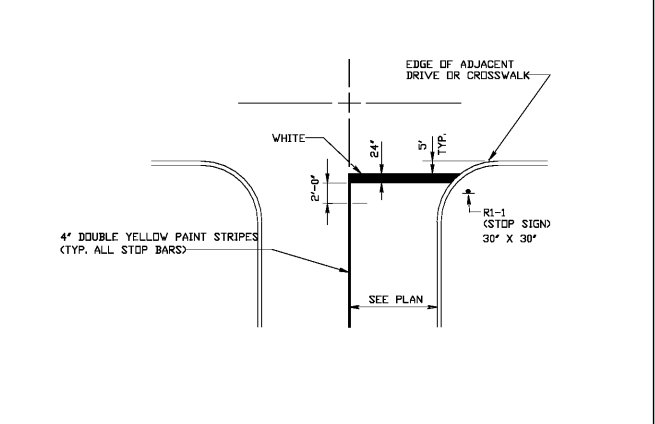


STOP BAR & "STOP" LEGEND DETAIL N.T.S.




CONCRETE FLUME AT CURB DETAIL N.T.S.

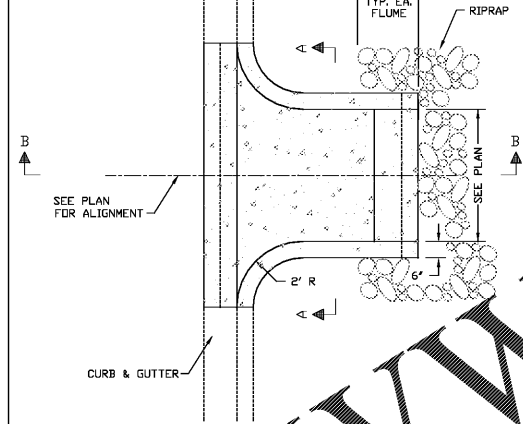


HANDICAP SYMBOL LAYOUT N.T.S.

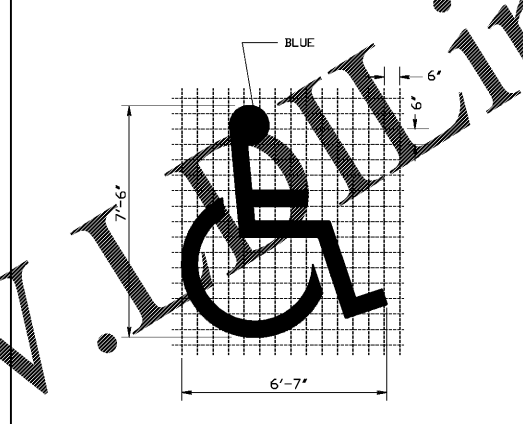


HANDICAP ACCESS AISLE N.T.S.

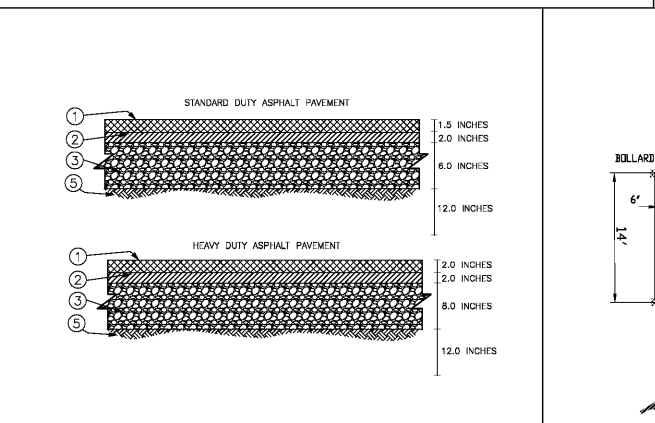


PAVEMENT SECTIONS N.T.S.

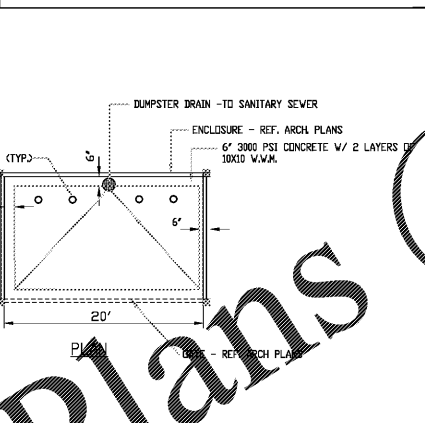


DUMPSTER PAD DETAIL N.T.S.

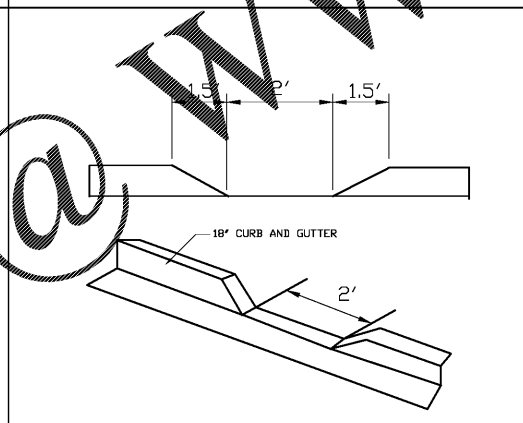


CURB OPENING DETAIL N.T.S.

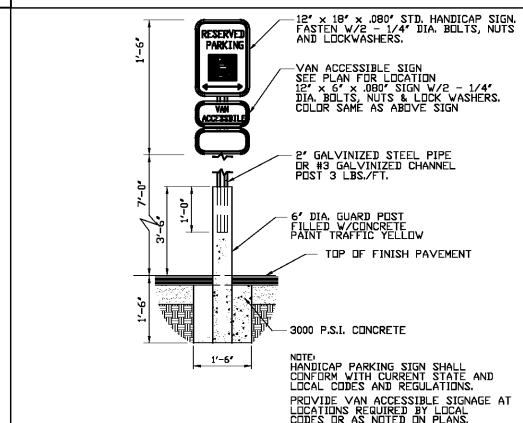


HANDICAP PARKING SIGN DETAIL N.T.S.

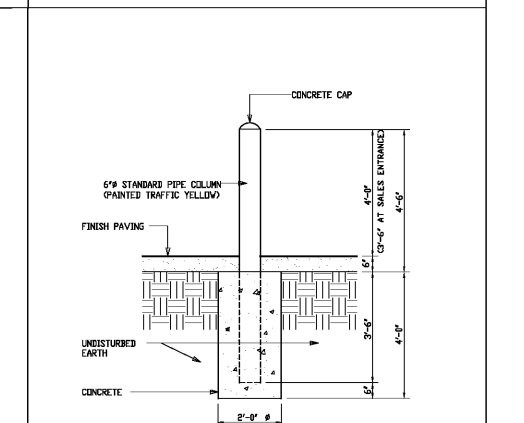


TYPICAL BOLLARD DETAIL N.T.S.

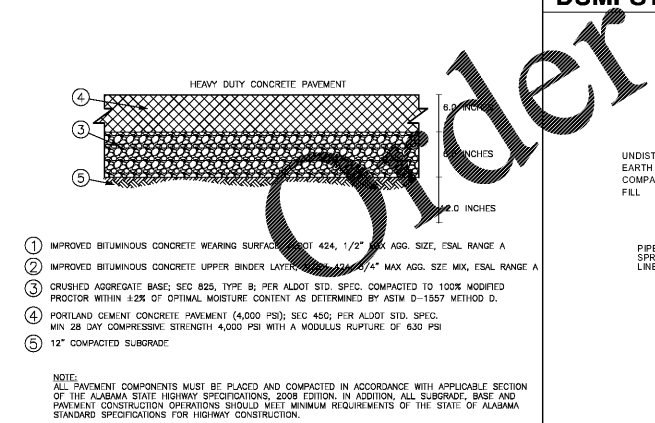


PIPE BEDDING DETAIL N.T.S.

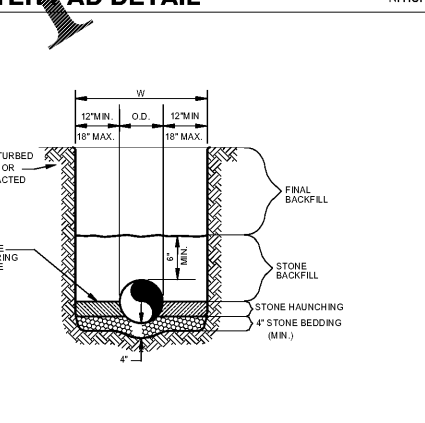

SANITARY SEWER CLEAN OUT DETAIL N.T.S.

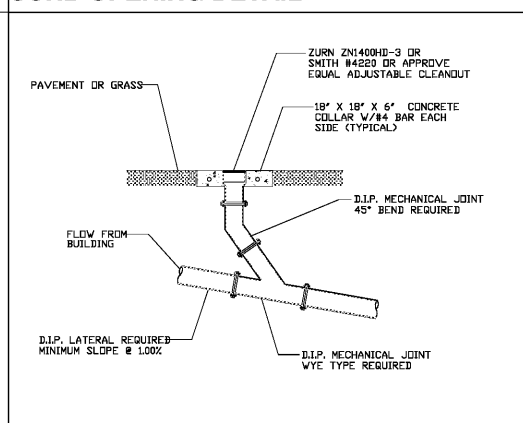

HANDICAPPED RAMP DETAIL N.T.S.

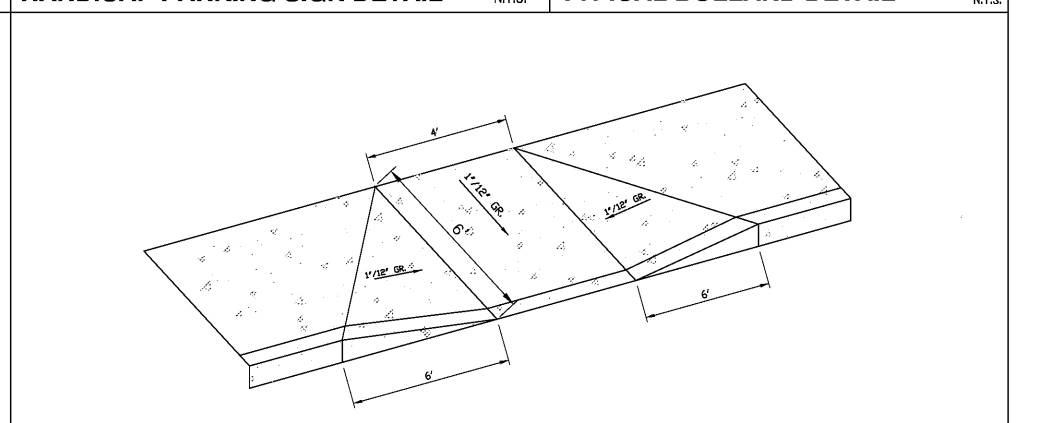

PAVEMENT SECTIONS N.T.S.

NO.	REVISIONS DESCRIPTION	DATE

SECTIONS AND DETAILS		TITLE	
HUDDLE HOUSE		HUDDLE HOUSE	
U.S. HWY 78, JASPER, AL		FOR SANDY SPRINGS, GEORGIA	
DRAWN BY	SCALE	LAST FIELD SURVEY DATE	COORDINATE FILE
TT	1" = 20'	1/8/18	
CREW CHIEF	DWG. NAME	TOWNSHIP	RANGE
		14 SOUTH	7 WEST
		SECTION 11	

**GONZALEZ - STRENGTH & ASSOCIATES, INC.**  
 CIVIL ENGINEERING, LAND SURVEYING, PLANNING, TRAFFIC & TRANSPORTATION  
 2176 PARKWAY LAKE DRIVE  
 HOOVER, ALABAMA 35244  
 PHONE: (205) 942-2486  
 FAX: (205) 942-3025  
 www.Gonzalez-Strength.com  
 © Copyright 2008

FOR PLAN REVIEW ONLY  
 NOT FOR CONSTRUCTION  
 JUNE 14 2019