

THESE DRAWINGS, DESIGNS, AND SPECIFICATIONS REPRESENTED ARE THE PROPERTY OF THE STRUCTURAL ENGINEER OF RECORD, AND MAY NOT BE REPRODUCED OR USED FOR CONSTRUCTION PURPOSES WITHOUT WRITTEN CONSENT. COPYRIGHT AS PER DRAWING DATE. BUILDER SHALL BE SOLELY RESPONSIBLE FOR ENSURING THAT THESE PLANS ARE ACCURATE AND THAT THE STRUCTURE IS CONSTRUCTED IN ACCORDANCE WITH ALL APPLICABLE BUILDING CODES. DIMENSIONS SHOULD BE READ OR CALCULATED AND NEVER SCALED. CONTRACTOR SHALL VERIFY ALL CONDITIONS AND DIMENSIONS AT THE SITE BEFORE BEGINNING CONSTRUCTION.

HUDDLE HOUSE
 EVO 2000 RESTAURANT

US HWY 78 JASPER, AL
 WALKER CO. 35501

SUBMITTALS:

DATE	DESCRIPTION
07-13-2019	STRUCTURAL DESIGN ISSUED


SHEET TITLE:
STRUCTURAL DETAILS

JOB NUMBER: 19102
 ENGINEER: LHK
 CHECKED BY: LHK





SHEET NUMBER:
SD-4

CONNECTION SCHEDULE		
BEAM	PLATE DEPTH	BOLTS
W6X10	6"	2
W12X14	10"	3
W14X30	12"	3
W16X46	12"	3

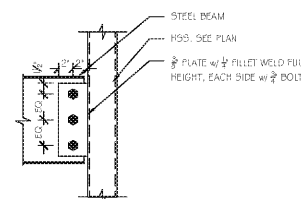

2 ELEVATION
 SD-4 SCALE: 1" = 1'-0"

3 SECTION
 SD-4 SCALE: 1" = 1'-0"

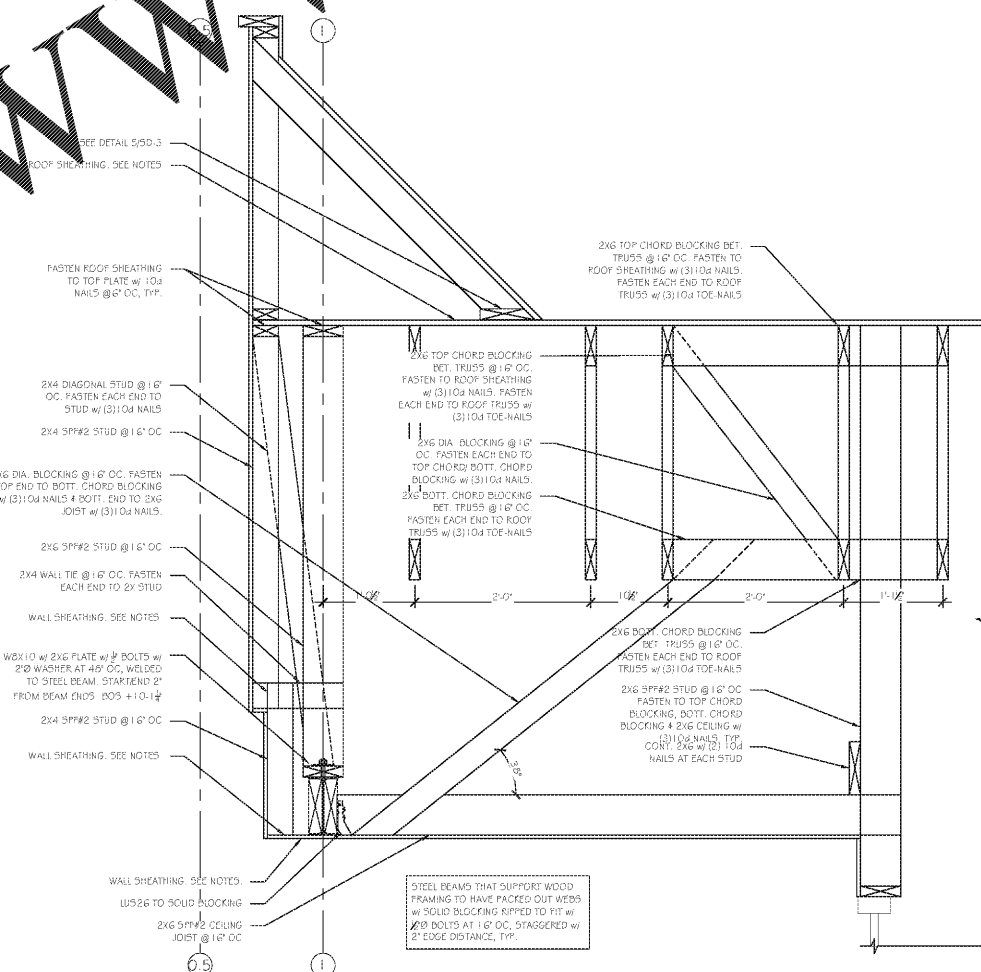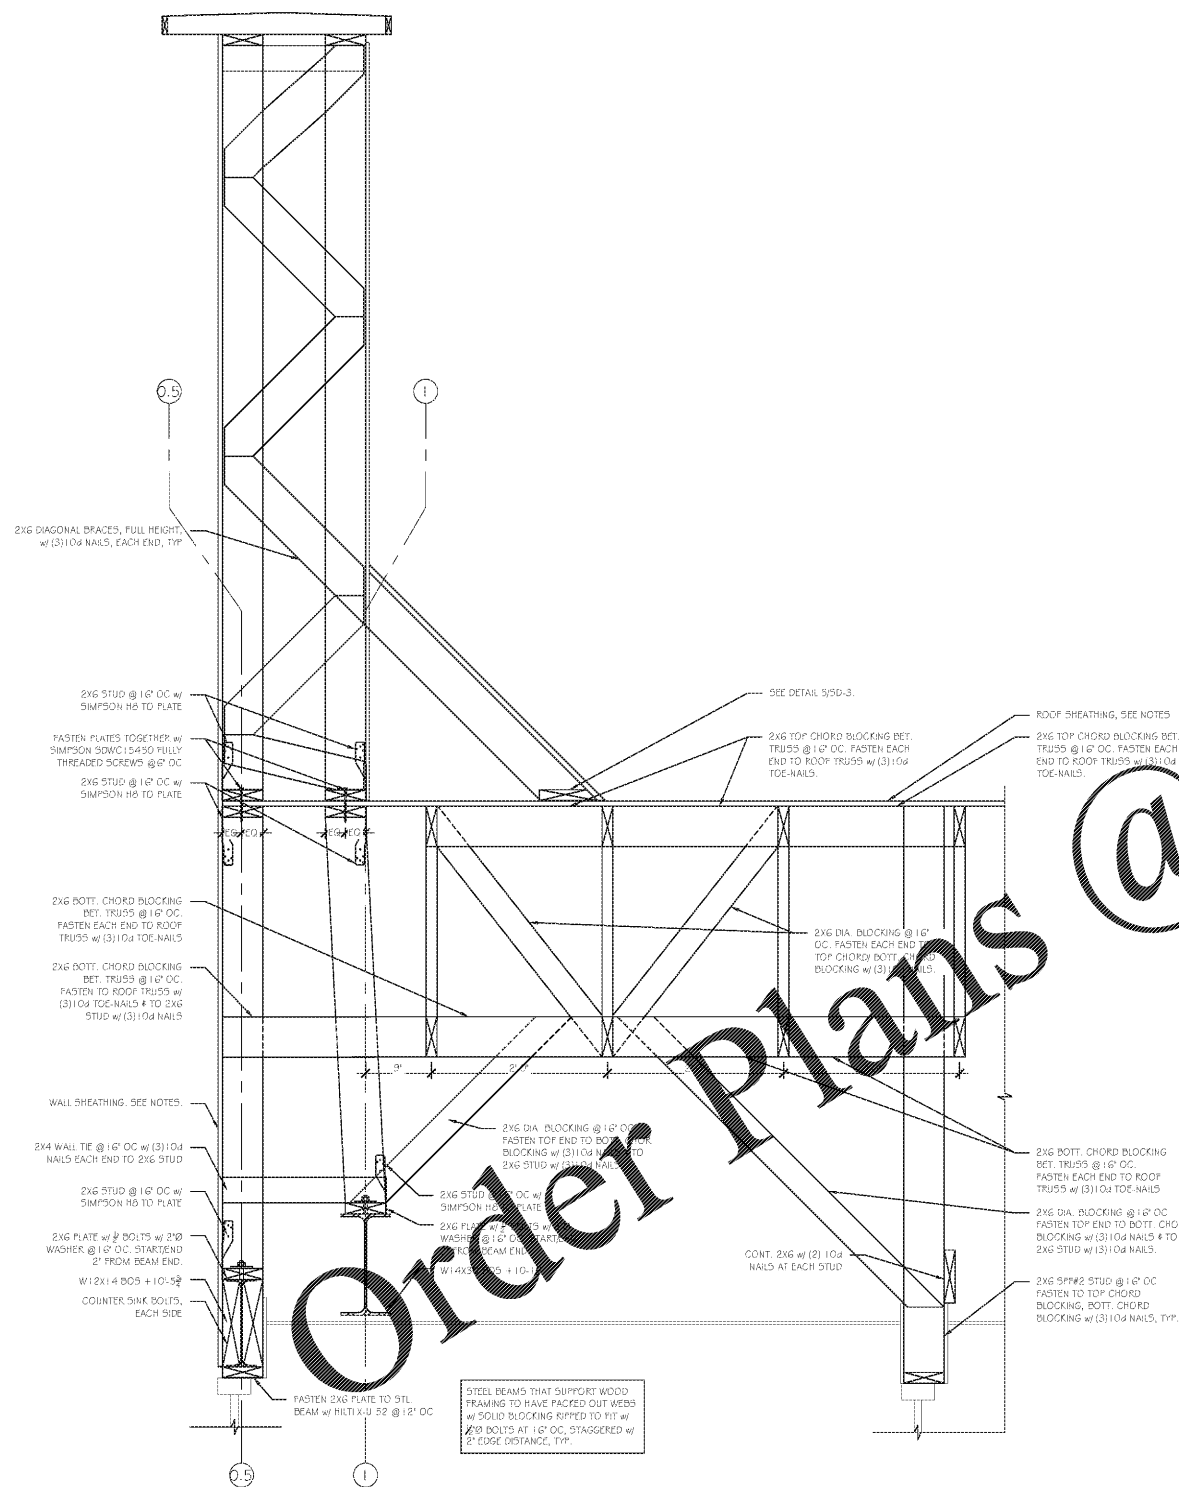

WWW.LDILine.com

Order plans @

1 SECTION
 SD-4 SCALE: 1" = 1'-0"