


Order Plans @

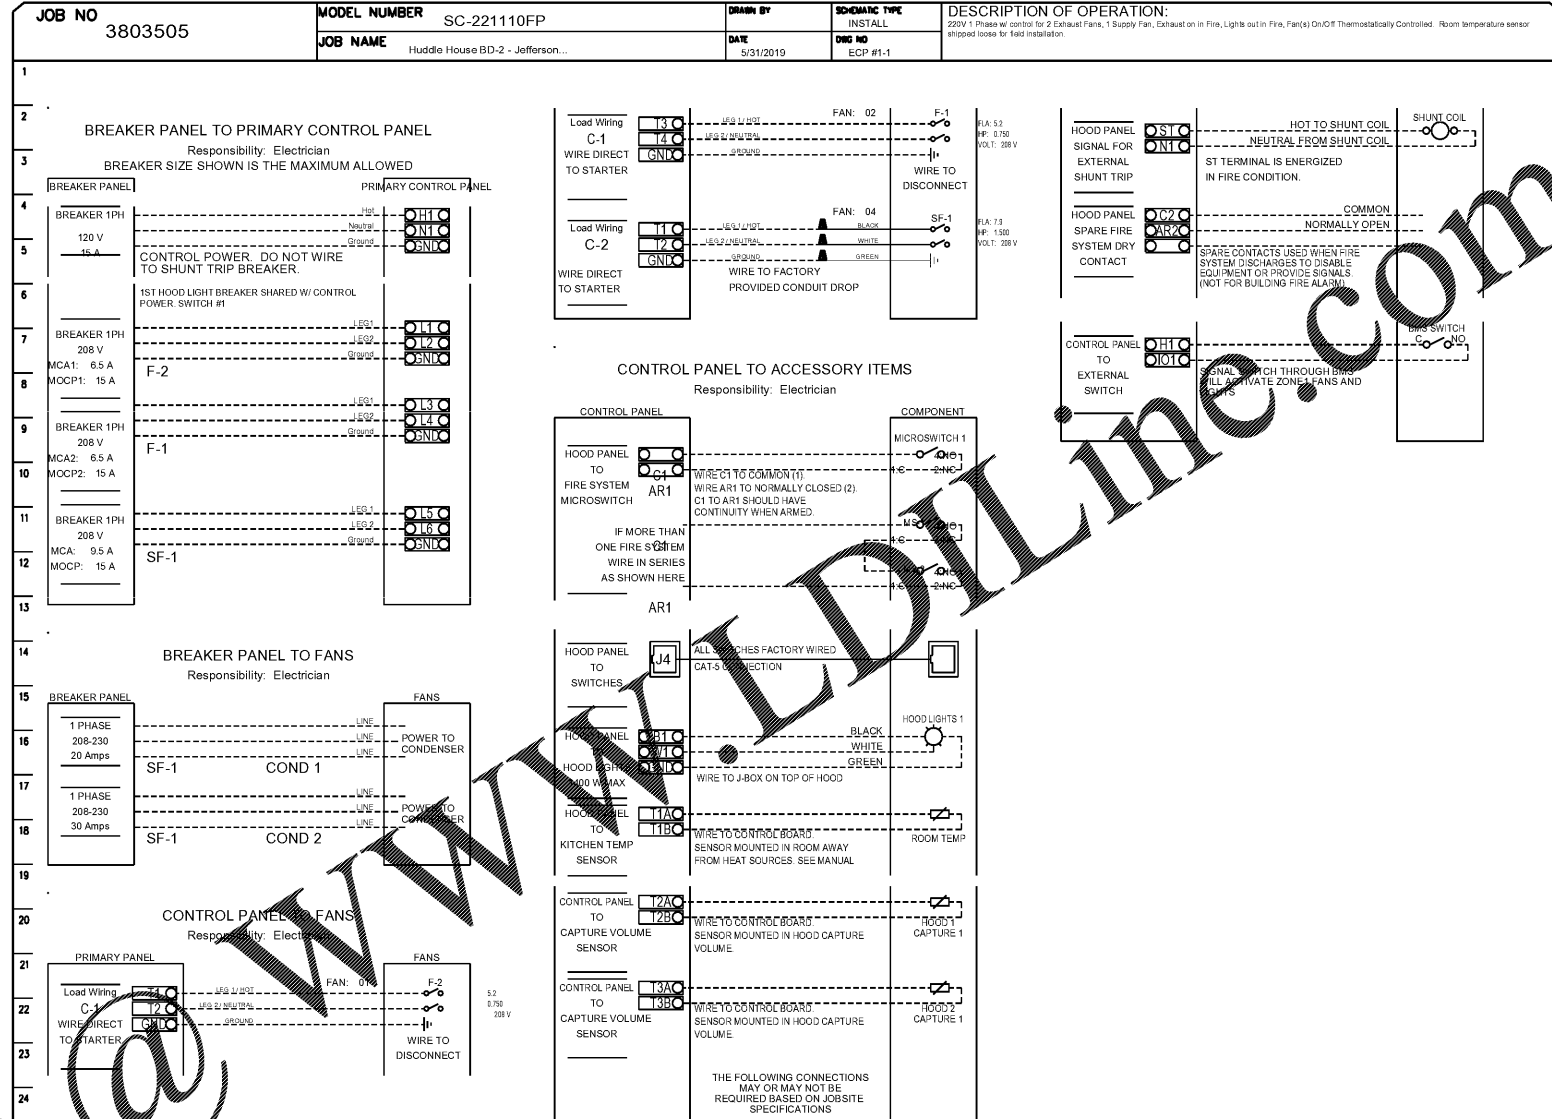

JOB NO. LI907

**NORWOOD ARCHITECTS**  
807 Forrester St. N.W.  
Atlanta, Georgia 30318  
ph. 678-921-0302 fax. 678-921-0301  
www.norwoodarchitects.com

**HUDDLE HOUSE**  
EVO 2000 RESTAURANT  
US HWY 78 JASPER, AL  
WALKER CO. 35501

NO.	ISSUE DATE
	PERMIT SET 7/2019

DRAWING NUMBER  
**MH104**