



A
B
C
D
E
F

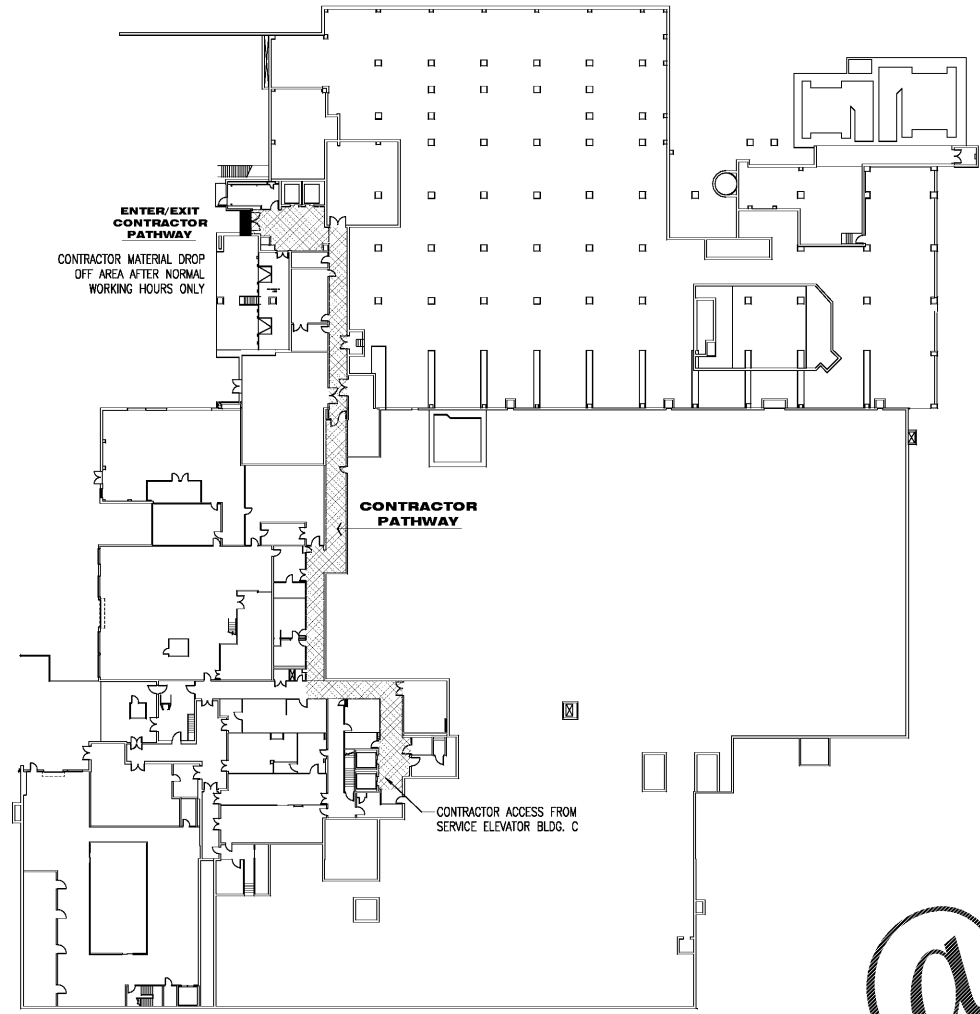


BASEMENT LEVEL
BLDG C AND A

- NOTE:
1. PARKING AT ATLANTA VAHCS IS LIMITED AT ATLANTA VAHCS. A LIMITED NUMBER OF 2 PERMITS SHALL BE ISSUED FOR GENERAL CONTRACTOR AND ITS EMPLOYEES FOR PARKING IN DESIGNATED AREA ONLY. LOCATION OF PARKING AREA SHALL BE DISCUSSED AFTER CONTRACT AWARD.
 2. CONTRACTOR STAGING AREA MAYBE INSIDE THE SUITE.
 3. DEBRIS SHALL BE HAULED IN ENCLOSED DUST PROOF CONTAINERS OR WRAPPED IN PLASTIC AND SEALED WITH TAPE. NO SHARP OBJECTS SHOULD BE ALLOWED TO CUT THROUGH THE PLASTIC. WIPE DOWN THE EXTERIOR OF THE CONTAINER WITH A DAMP RAG TO REMOVE DUST.
 4. ALL EQUIPMENT, TOOLS, MATERIAL, ETC. TRANSPORTED THROUGH OCCUPIED AREAS SHALL BE MADE FREE FROM DUST AND MOISTURE BY VACUUMING AND WIPE DOWN.
 5. TRANSPORTATION OF MATERIALS AND DEBRIS SHALL BE DONE OUTSIDE OF NORMAL WORK HOURS.
 6. WHEN IT IS NECESSARY TO CROSS CURBS OR SIDEWALKS, THE CONTRACTOR SHALL PROTECT THEM FROM DAMAGE. THE CONTRACTOR SHALL REPAIR OR PAY FOR THE REPAIR OF ANY DAMAGED CURBS, SIDEWALKS, OR ROADS.
 7. KEEP ROADS CLEAR OF CONSTRUCTION MATERIALS, DEBRIS, STANDING CONSTRUCTION EQUIPMENT AND VEHICLES AT ALL TIMES.
 8. PROVIDE TEMPORARY PROTECTION AGAINST DAMAGE TO EXISTING GROUNDS WHERE MATERIALS HANDLED AND EQUIPMENT MOVED AND/OR RELOCATED.
 9. EXISTING PAVING, ELECTRICAL, MANHOLE, LAWNS, PAVING, ROADS, WALKS, ETC. DISTURBED OR REMOVED BY THE CONTRACTOR, SHALL BE PATCHED, REPAIRED, REINSTALLED, OR REPLACED AND LEFT IN AS GOOD CONDITION AS EXISTED BEFORE COMMENCING WORK.
 10. NO DEBRIS OR FREIGHT ALLOWED IN CORRIDORS 7AM-6PM MONDAY-FRIDAY.

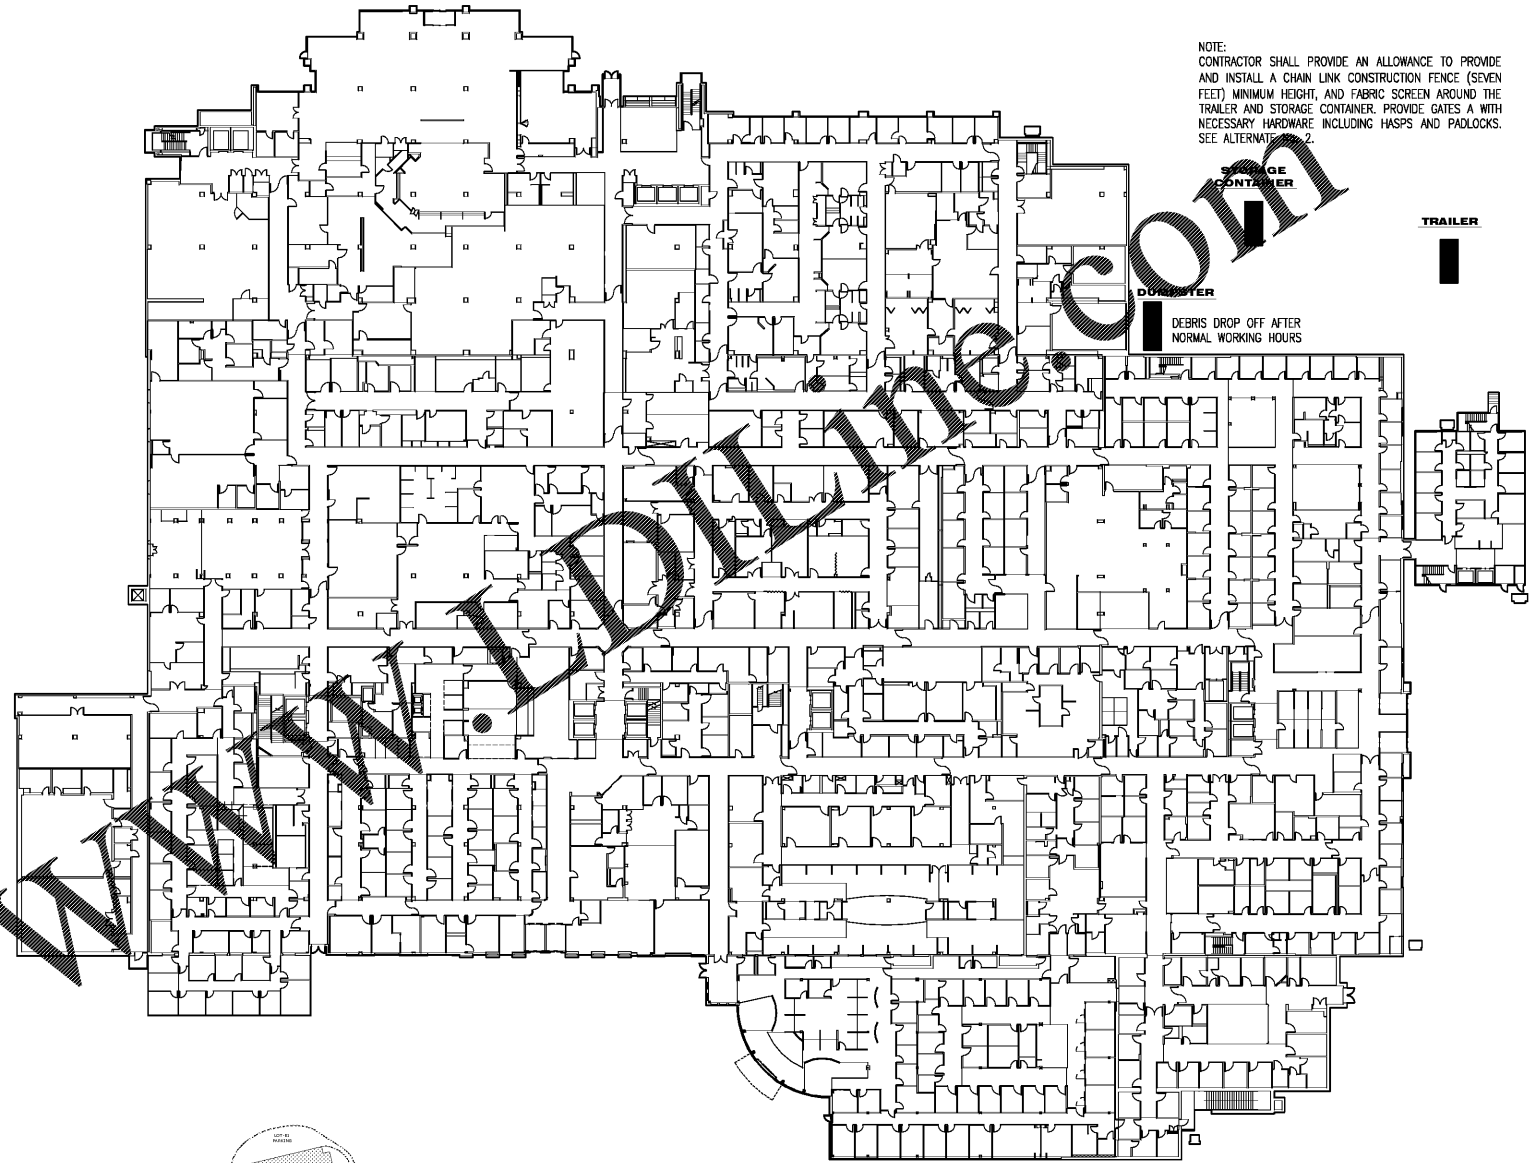

FIRST FLOOR LEVEL

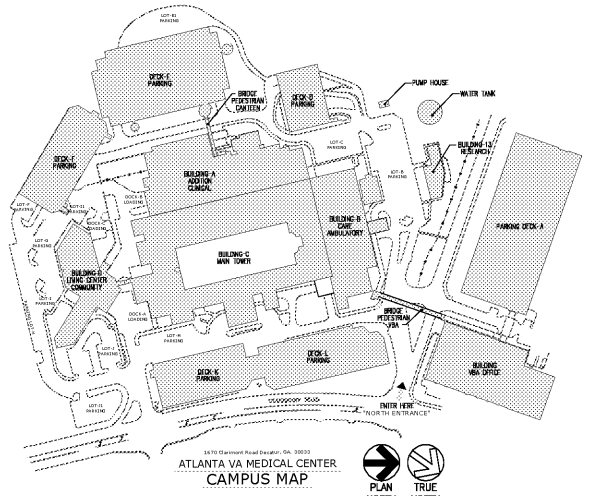

ATLANTA VA MEDICAL CENTER
CAMPUS MAP


Revisions:	Date:

CONSULTANT

ARCHITECT/ENGINEER OF RECORD

TOLAND MIZELL MOLNAR

590 MEANS STREET NW
STE. 200
ATLANTA, GA 30318

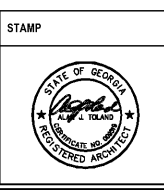

Office of Construction and Facilities Management

VA U.S. Department of Veterans Affairs

Drawing Title
ON-SITE CONSTRUCTION LOGISTICS

Approved: Project Director

Phase
FINAL SUBMITTAL

FULLY SPRINKLERED

Project Title
RENOVATE GERIATRIC-MED-PSYCH INPATIENT 5TH FLOOR

Location
Atlanta VA Medical Center - Atlanta, Ga.

Issue Date
06-07-2019

Checked
AJT

Drawn
DB/MCC

Project Number
508-17-101

Building Number
Bldg C: Main Tower

Drawing Number
G003