

4TH FLOOR DEMO RCP LEGEND

- |---|--- LIMITS OF EXISTING 1HR FIRE-SMOKE WALLS
- |---|--- LIMITS OF EXISTING SMOKE-TIGHT WALLS
- |---|--- LIMITS OF EXISTING 2 HR FIRE WALLS
- [Hatched Box] ESTIMATED AREA OF LAY-IN ACT CEILING PANELS AND GRID TO BE REMOVED FOR MECHANICAL WORK ABOVE 4TH FLOOR CEILINGS. (APPROX. 5200SF AS INDICATED). SALVAGE AS MUCH AS POSSIBLE FOR REINSTALLATION. REMOVE AND HOLD FOR REINSTALLATION ALL CEILING LIGHTS, SUPPLY AND RETURN GRILLES, ACCESS PANELS, EXIT LIGHTS, SPECIAL SYSTEM DEVICES, ETC.
- [Cross-hatched Box] ESTIMATED AREA OF GYP BD CEILINGS TO BE REMOVED FOR MECHANICAL WORK ABOVE. REMOVE AS MUCH AS POSSIBLE TO PERFORM THE REQUIRED WORK. (APPROX. 7300SF AS SHOWN). REMOVE AND HOLD FOR REINSTALLATION ALL CEILING LIGHTS, SUPPLY AND RETURN GRILLES, ACCESS PANELS, EXIT LIGHTS, SPECIAL SYSTEM DEVICES, ETC.

NOTE: WORK THIS FLOOR MUST BE SCHEDULED IN ADVANCE. WORK MAY BE NIGHTS, WEEKENDS AND/OR HOLIDAYS AND WILL BE PHASED.



4TH FLOOR PHASING NOTES

- WORK ON THE 4TH FLOOR WILL BE SUBDIVIDED IN UP TO 12 PHASES.
- BED COUNT OFF LINE CANNOT EXCEED 4 AT ANY POINT IN TIME.
- COMPLETELY FINISH ANY SINGLE AREA BEFORE PROCEEDING TO THE NEXT. ALLOW 2 WEEKS DOWN TIME BETWEEN PHASES.
- MAINTAIN CORRIDOR ACCESS TO IDENTIFIED SUPPORT FUNCTIONS AT ALL TIMES.
- WHERE ROOMS AND/OR CORRIDOR WORK ARE UNDER CONSTRUCTION, PROVIDE WALL AND LOCKABLE BARRIERS. MAINTAIN 2 MEANS OF FLOOR EGRESS AT ALL TIMES.
- TEMP WALLS TO BE CONSTRUCTED OF IMPACT-RESISTANT GYP BD.

4TH FLOOR DEMO RCP KEYNOTES

RCP DEMOLITION PLAN KEY NOTES
(ALL NOTES NOT USED ON ALL SHEETS)

- [Diamond 1] REMOVE AND REINSTALL ACT, GRID AND EXIST CEILING MOUNTED DEVICES AS REQUIRED
- [Diamond 2] REMOVE AND REINSTALL GYP BD CEILINGS AND EXISTING CEILING MOUNTED DEVICES AS REQUIRED. PAINT TO MATCH EXISTING.

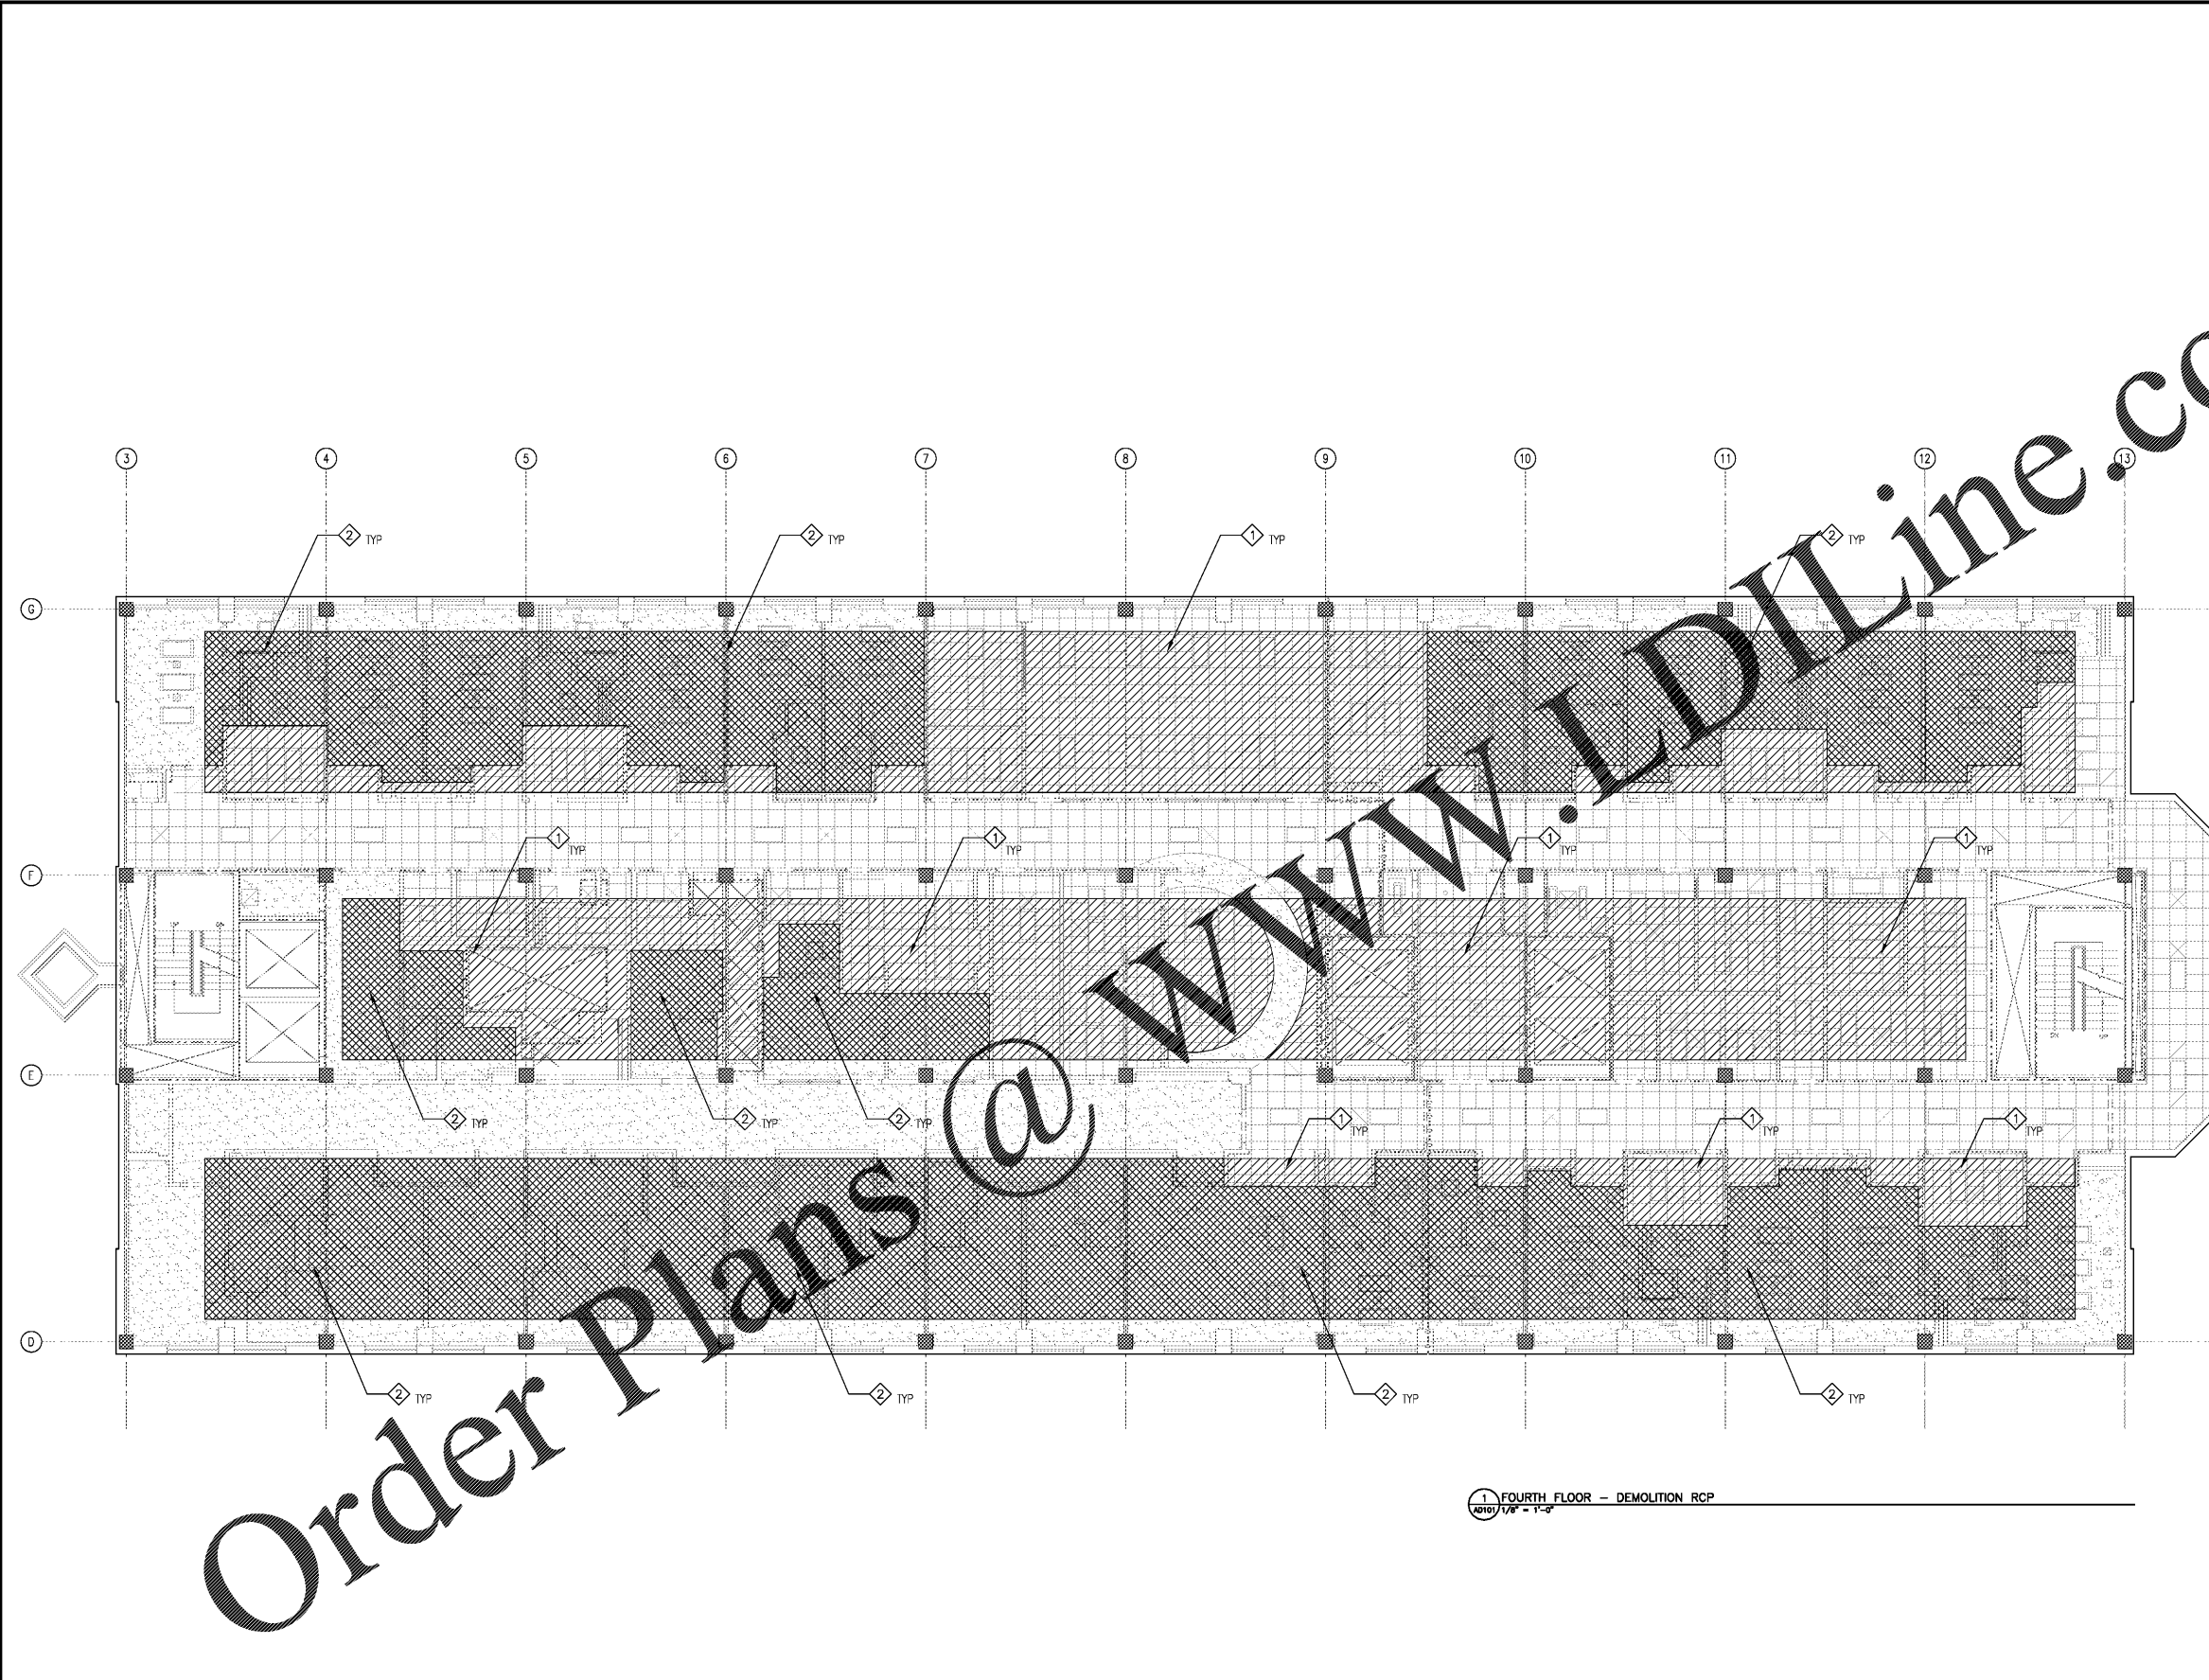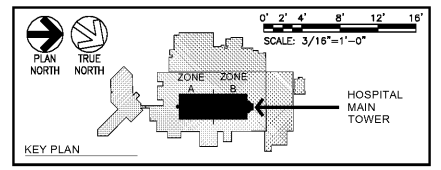

1 FOURTH FLOOR - DEMOLITION RCP
DATE: 1/8" = 1'-0"

Order Plans @ www.LDLine.com


Revisions:	Date:

CONSULTANT

ARCHITECT/ENGINEER OF RECORD

TOLAND MIZELL MOLNAR

590 MEANS STREET NW
STE. 200
ATLANTA, GA 30316

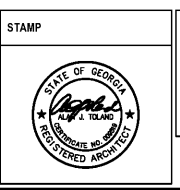

Office of Construction and Facilities Management

VA U.S. Department of Veterans Affairs

Drawing Title
FOURTH FLOOR - DEMOLITION RCP

Approved: Project Director

Phase
FINAL SUBMITTAL

FULLY SPRINKLERED

Project Title
RENOVATE GERIATRIC-MED-PSYCH INPATIENT 5TH FLOOR

Location
Atlanta VA Medical Center - Atlanta, Ga.

Issue Date
06-07-2019

Checked
AJT

Drawn
DB/MCC

Project Number
508-17-101

Building Number
Bldg C: Main Tower

Drawing Number
AD101